




Proposed Scale Parameters
Affordable - Two Storey one bed flat (common access)

Unit Type	Width	Depth	Ridge Height
212	18.5m - 19.5m	15.5m - 16.5m	9m - 10m

0 1m 2m 3m 4m 5m
Scale @ 1:50

Ground Floor Plan

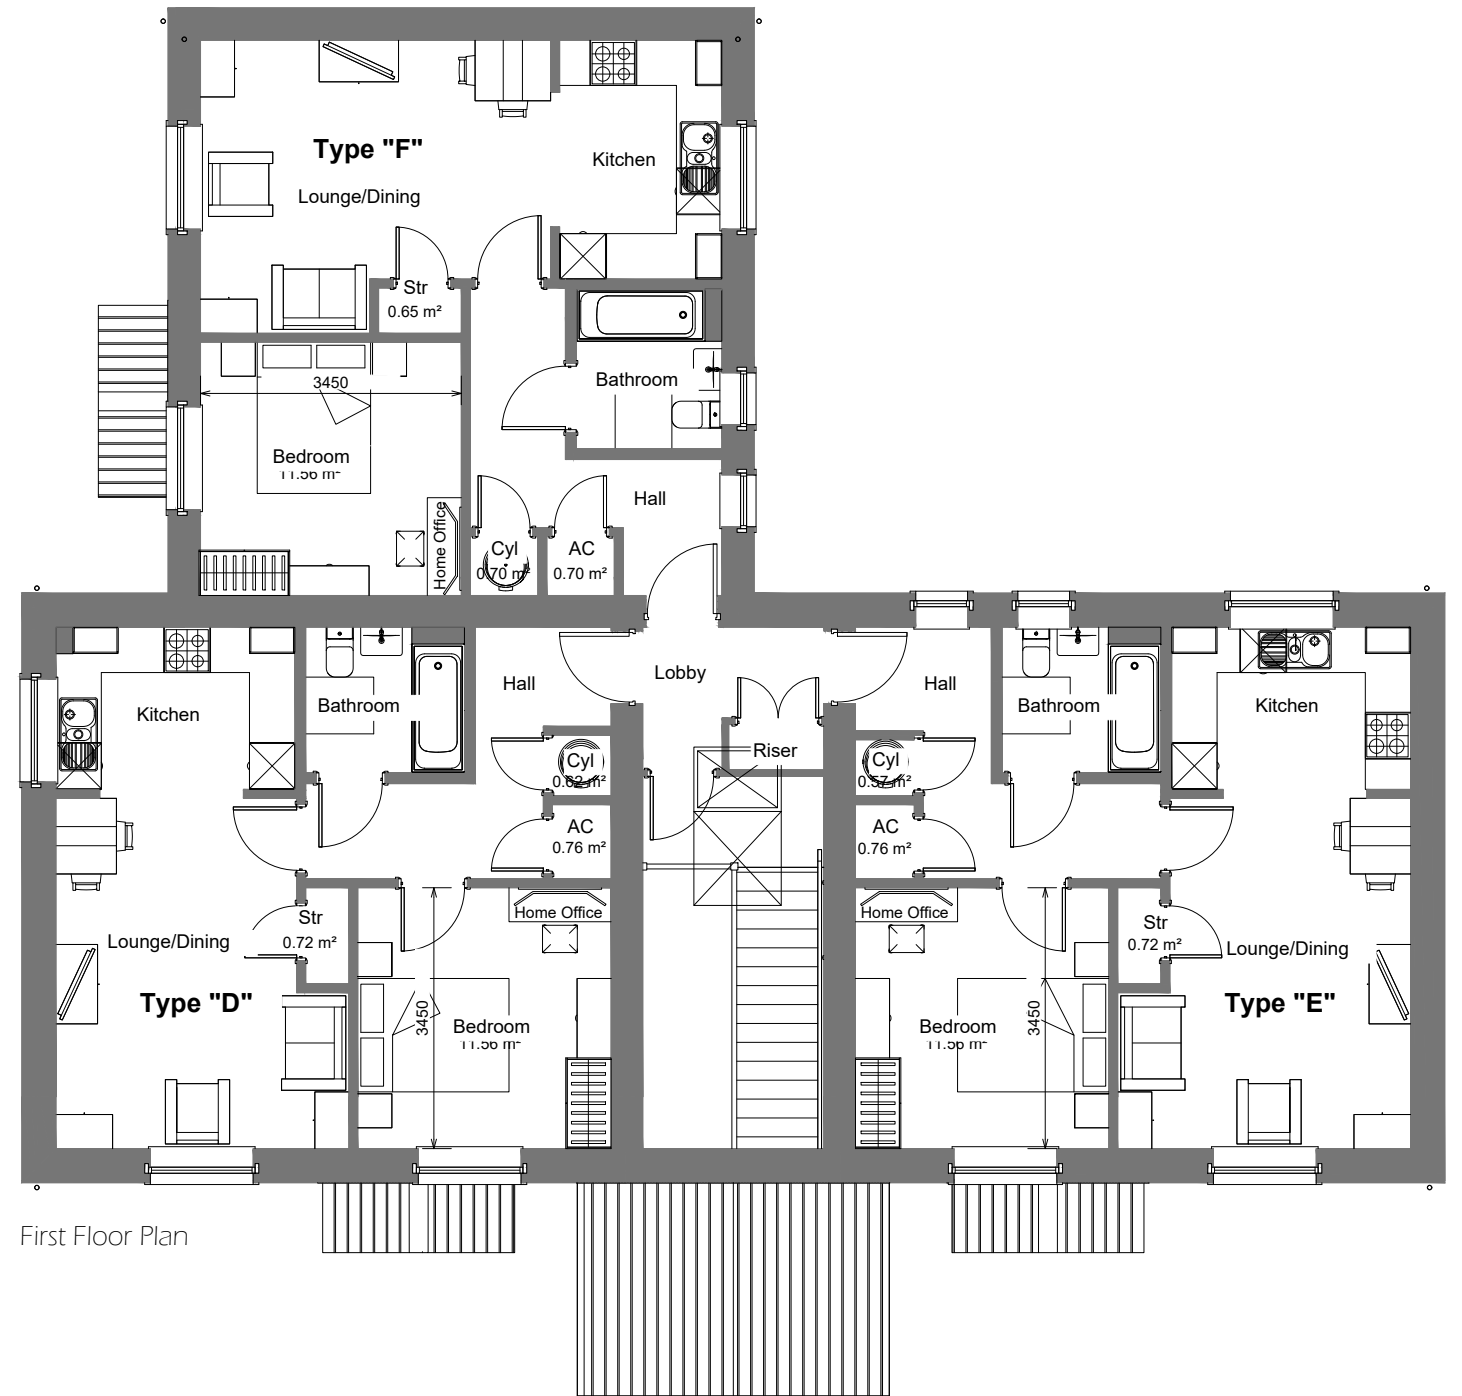

First Floor Plan

A1

Original sheet size

Rev	Date	By	CHK	Description
X	XX.XX.XX	XX	XXXX	

Note: This Drawing is copyright, its use or reproduction is subject to permission from Spring Design Consultancy Limited. All rights are reserved until invoices are paid in full. Contact SDC regarding terms & conditions. Check printed scale, responsibility is not accepted for reproduction of digital media or measuring from this document. Only figured dimensions to be used for construction. No responsibility will be taken for any design used for construction prior to receipt of relevant approvals. Report doubts/discrepancies to project Architect.

Client:	Project:	Drawing Title:
Pobl Group	Crymlyn Grove Skewen	212 Floor Plans (illustrative)
Drawing Status:	Date:	Drawn By/Checked/ Director:
PLANNING SUBMISSION SEPT 2024	cc	1:50 @ A1
Job No:	Drawing No.	Rev.
2285	212(03)200	-
Unit 2, Chapel Barns Merthyr Mawr Bridgend CF32 0LS		t: 01656 656267
e: mail@spring-consultancy.co.uk		

