

Proposed Housing Development, Land at Cwmrhydderch Court, Ebbw Vale, NP23 7UE

"Planning Drawings" - Proposed 3D Views



Image 1

NTS



Image 4

NTS




Image 6

NTS



Image 2

NTS

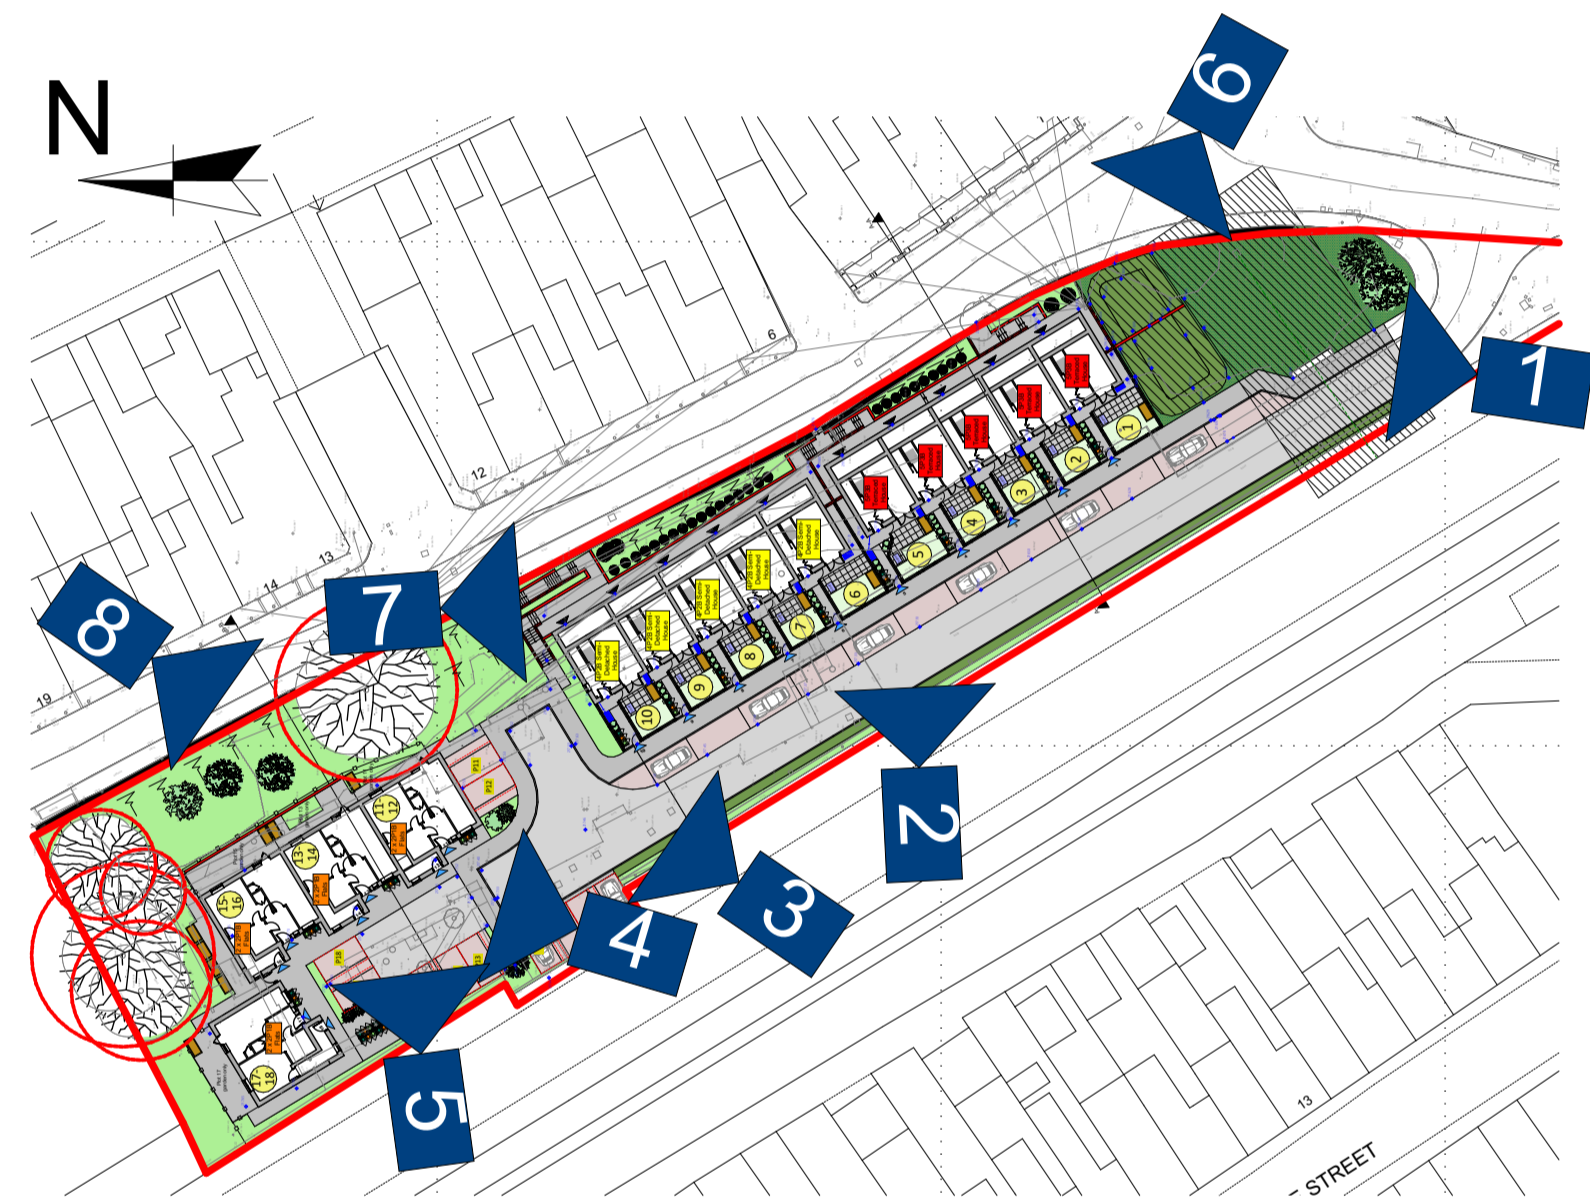

Proposed Site Plan

1:750



Image 7

NTS



Image 3

NTS



Image 5

NTS



Image 8

NTS

Revision:	Date:	By:	Notes:



Client: Tai Calon Community Housing	Scale: Noted Date: Nov '24 Drawn: SE/RH	Drawing Title: PLANNING DRAWINGS - 3D Views & Map Key
Job Title: Proposed Housing Development, Land at Cwmrhydderch Court, Ebbw Vale, NP23 7UE		R547-P-05