



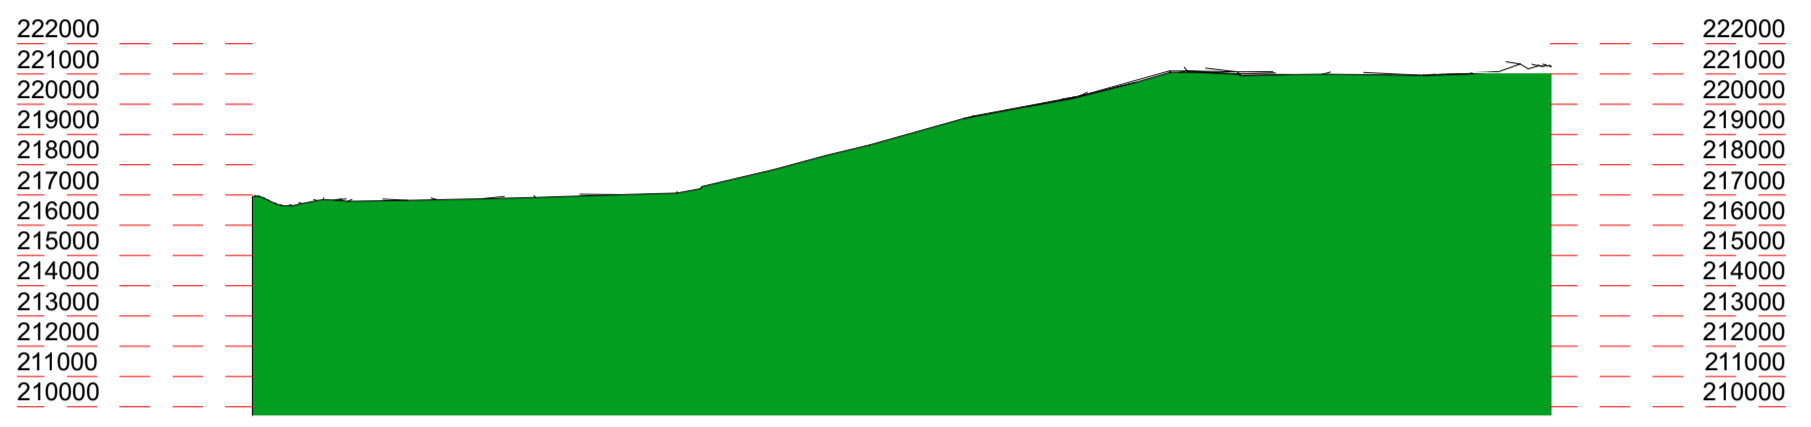

Existing Site Section A-A 1:500




Existing Site Section B-B 1:250

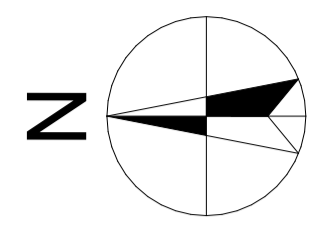


Legend:

— - Indicates Application Site Boundary

Topographical Survey 1:250

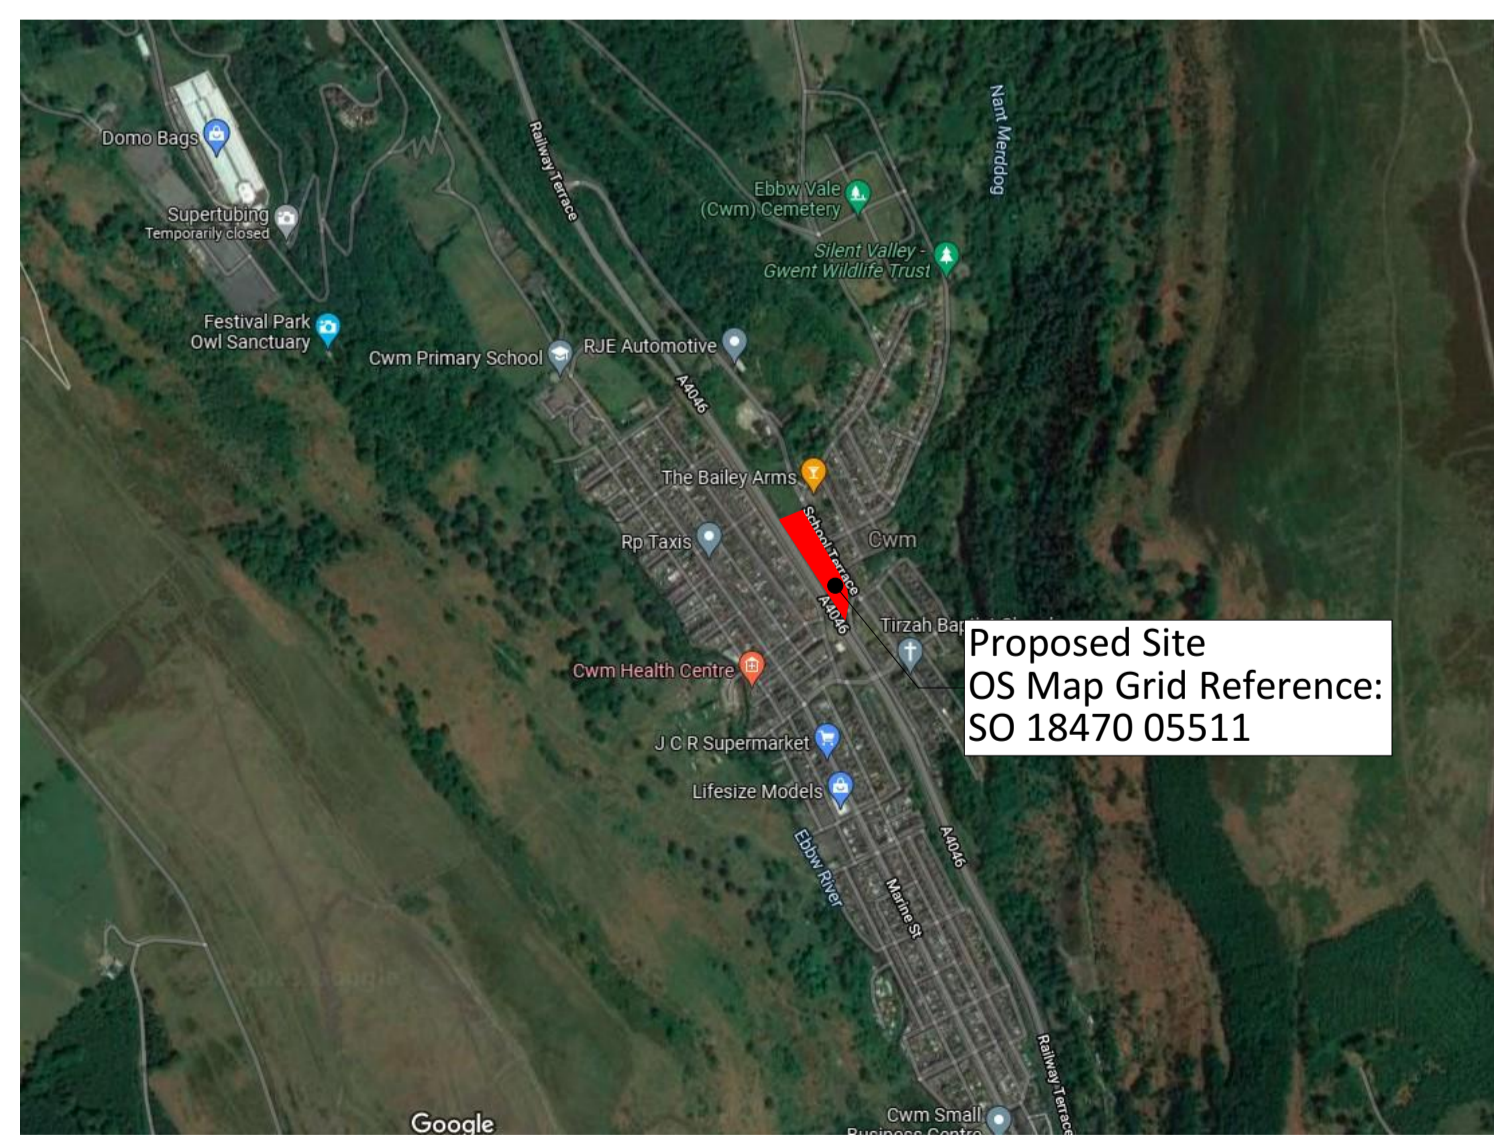

Aerial View NTS

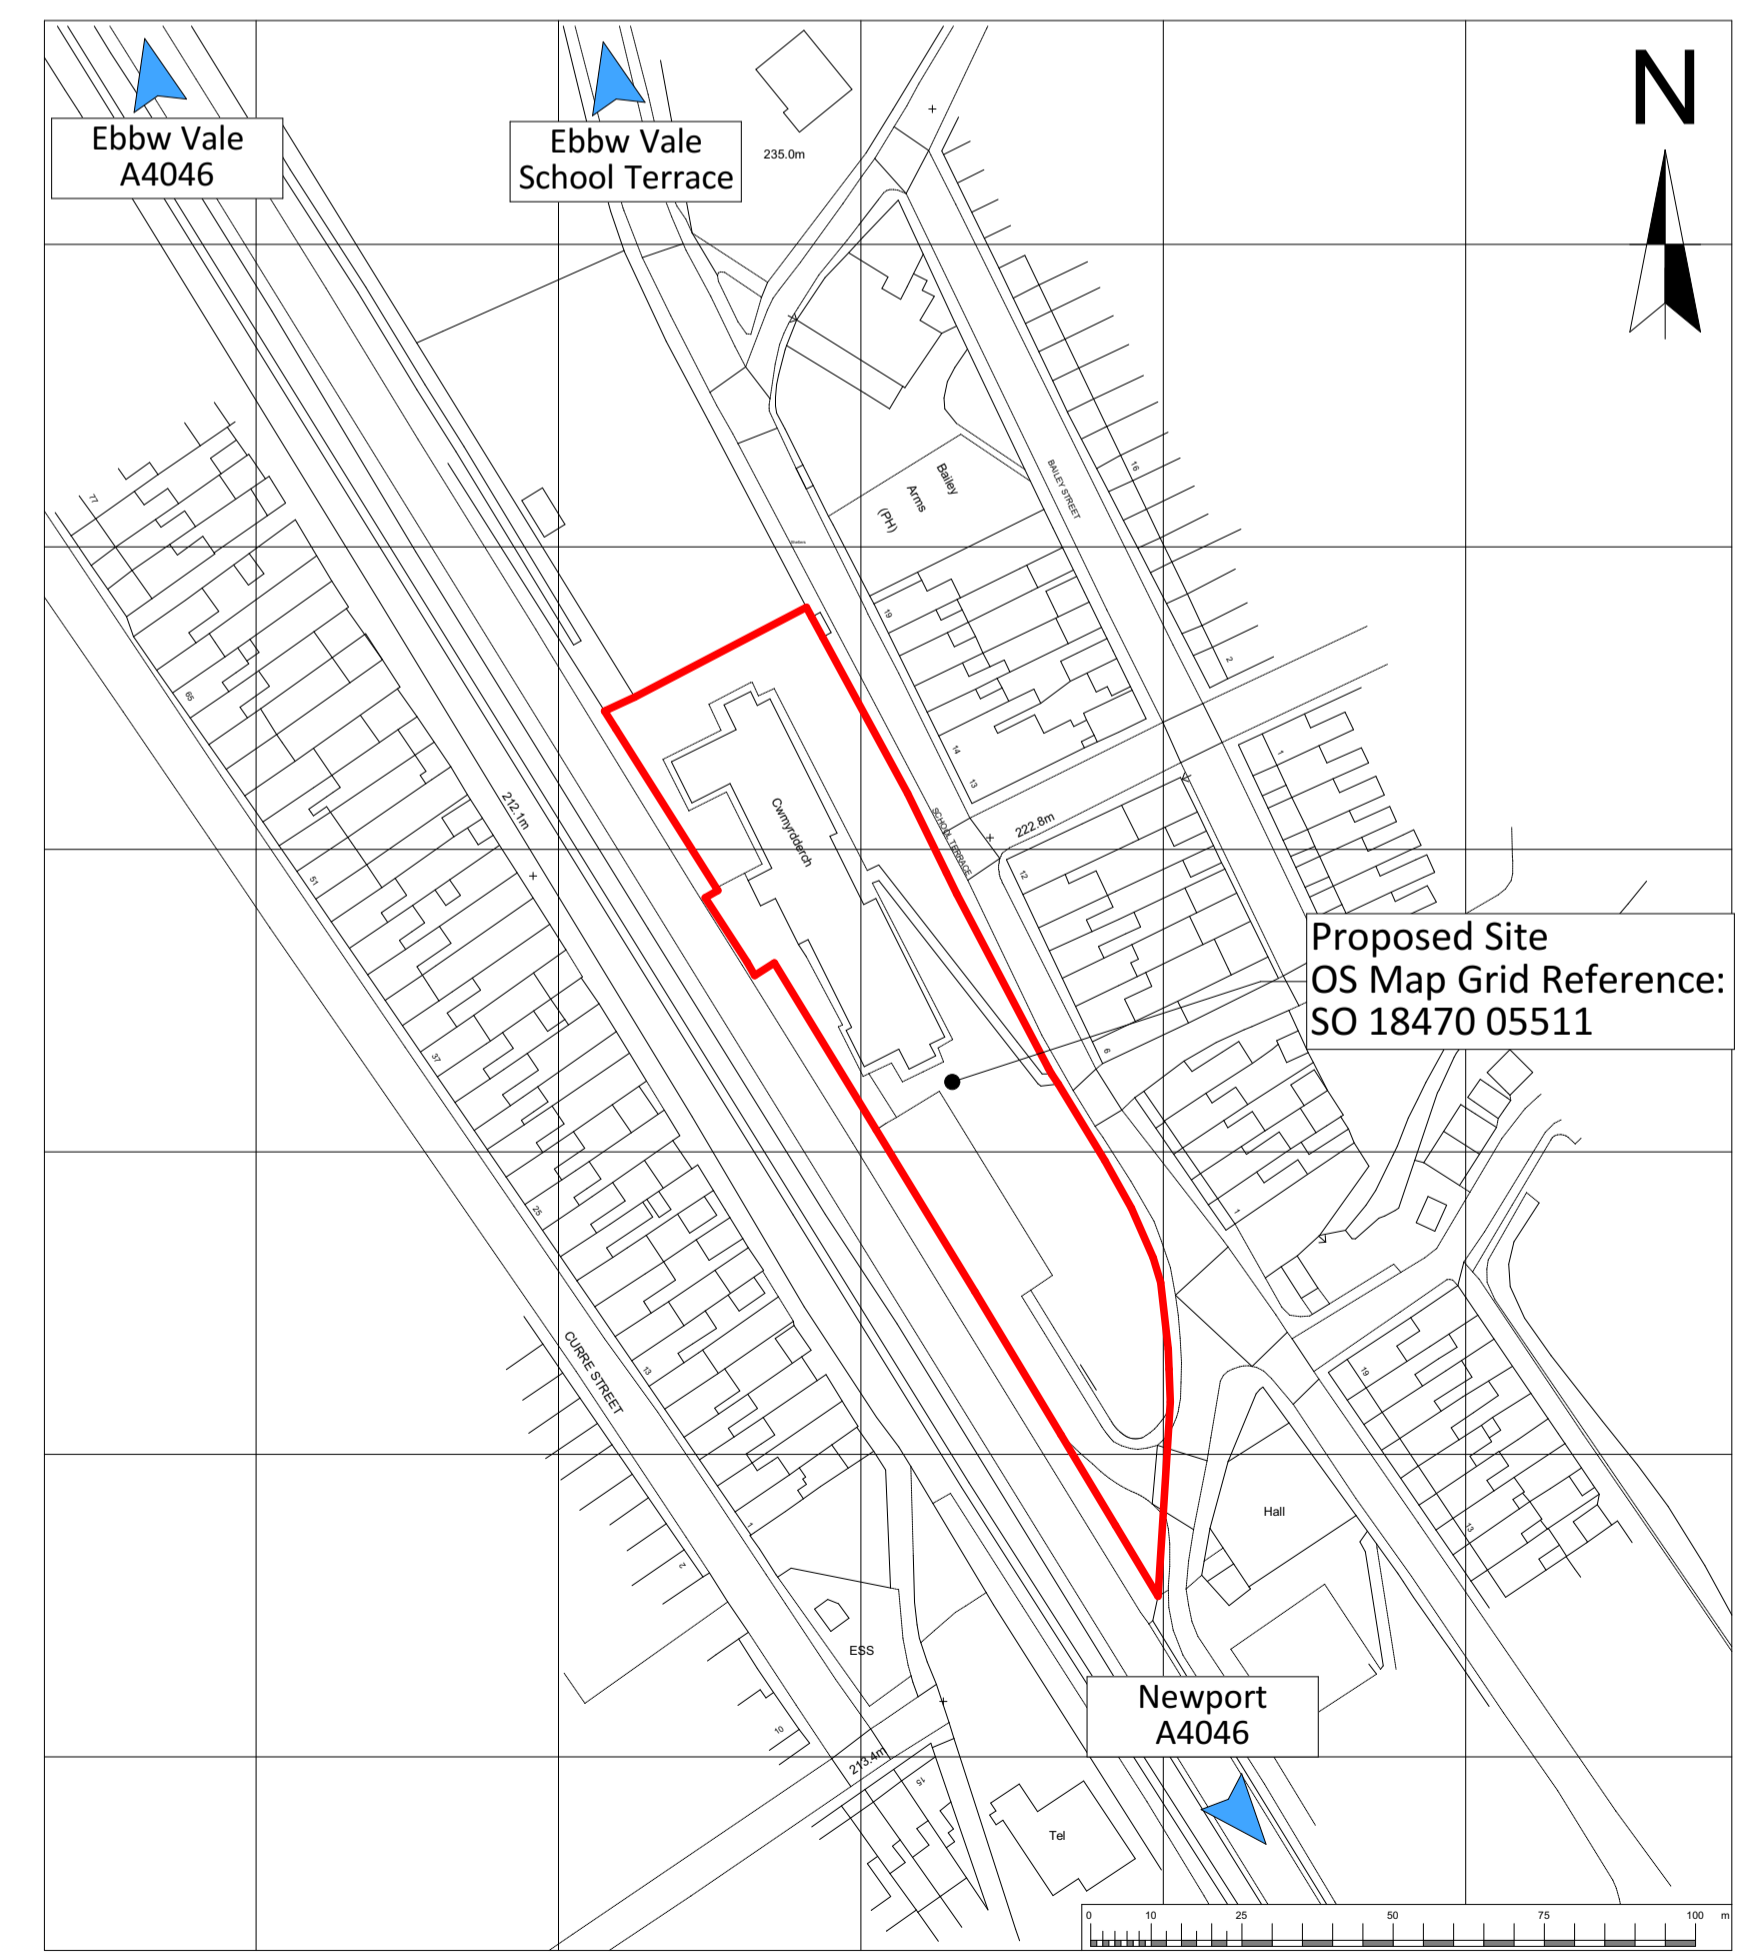

Site Location Plan 1:1250

Revision:	Date:	By:	Notes:



Client: Tai Calon Community Housing

Scale: Noted

Date: Nov '24

Drawn: SE/RH

Drawing Title: SURVEY DRAWINGS - Topographic Site Plan & OS Map Location Plan

Job Title: Proposed Housing Development, Land at Cwmrhydderch Court, Ebbw Vale, NP23 7UE

R547-S-01