
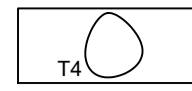
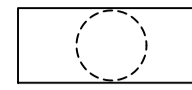
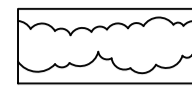
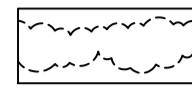
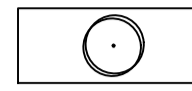



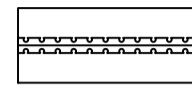


LEGEND

-  Existing surveyed trees to be retained and protected in accordance with BS 5837:2012 as required and in accordance with the Arboricultural Report.
-  Existing trees to be removed as part of the development.
-  Existing groups of trees / vegetation / hedges to be retained and protected in accordance with BS 5837:2012.
-  Existing groups of trees / vegetation / hedges to be removed as part of the development.
-  Proposed tree planting. Refer to schedule for details.
-  Proposed hedge planting. Refer to schedule for details.
-  Proposed shrub planting to include pollinators. Refer to schedule for details.
-  Proposed amenity grassed areas to be seeded with 'A22 Low Maintenance' by Germinal or similar on min. 150mm topsoil on min. 300mm subsoil as per specification. Sown at the recommended rate of 50g/m2.
-  Proposed grass / wildflower seed mix ref. 'Wetland Seed' by Wyndrush Wild or similar, sown at the recommended rate. To be left uncut and trimmed only twice per year.
-  Proposed grass / wildflower seed mix ref. 'Wildflower Meadow Seed' by Wyndrush Wild or similar, sown at the recommended rate. To be left uncut and trimmed only twice per year.


Notes about birds breeding season and tree removal:
 It is recommended that vegetation which needs to be removed is done prior to the bird breeding season, [1st March to 31st August]. If this is not possible within this period, the vegetation removal should be carried out under the supervision of an Ecologist.

If birds are found to be breeding in the vegetation which needs to be removed then vegetation removal in the area surrounding the nest must be delayed until the eggs have hatched and the young birds have left the nest.

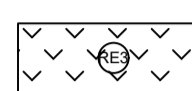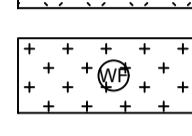
Rabbit Protection
 All hedge planting to be fitted with TUBEX STANDARD TREE GUARDS or SHRUBSHELTERS according to plant type. Tubes to be 60cm high or similar approved. Tree/Shrub shelters need to be well anchored using good quality square stakes, inserted into the ground to at least 1/3 of the stake height.

Ensure the stake is below the flared rim at the top of the Shrubshelter. Using the shelters natural strength push it tightly into the ground to remove the gap at the base.


NOTE
 For Planting Schedule, Planting Specification and Tree Pit Detail, please refer to DPLA drawing 1144.04

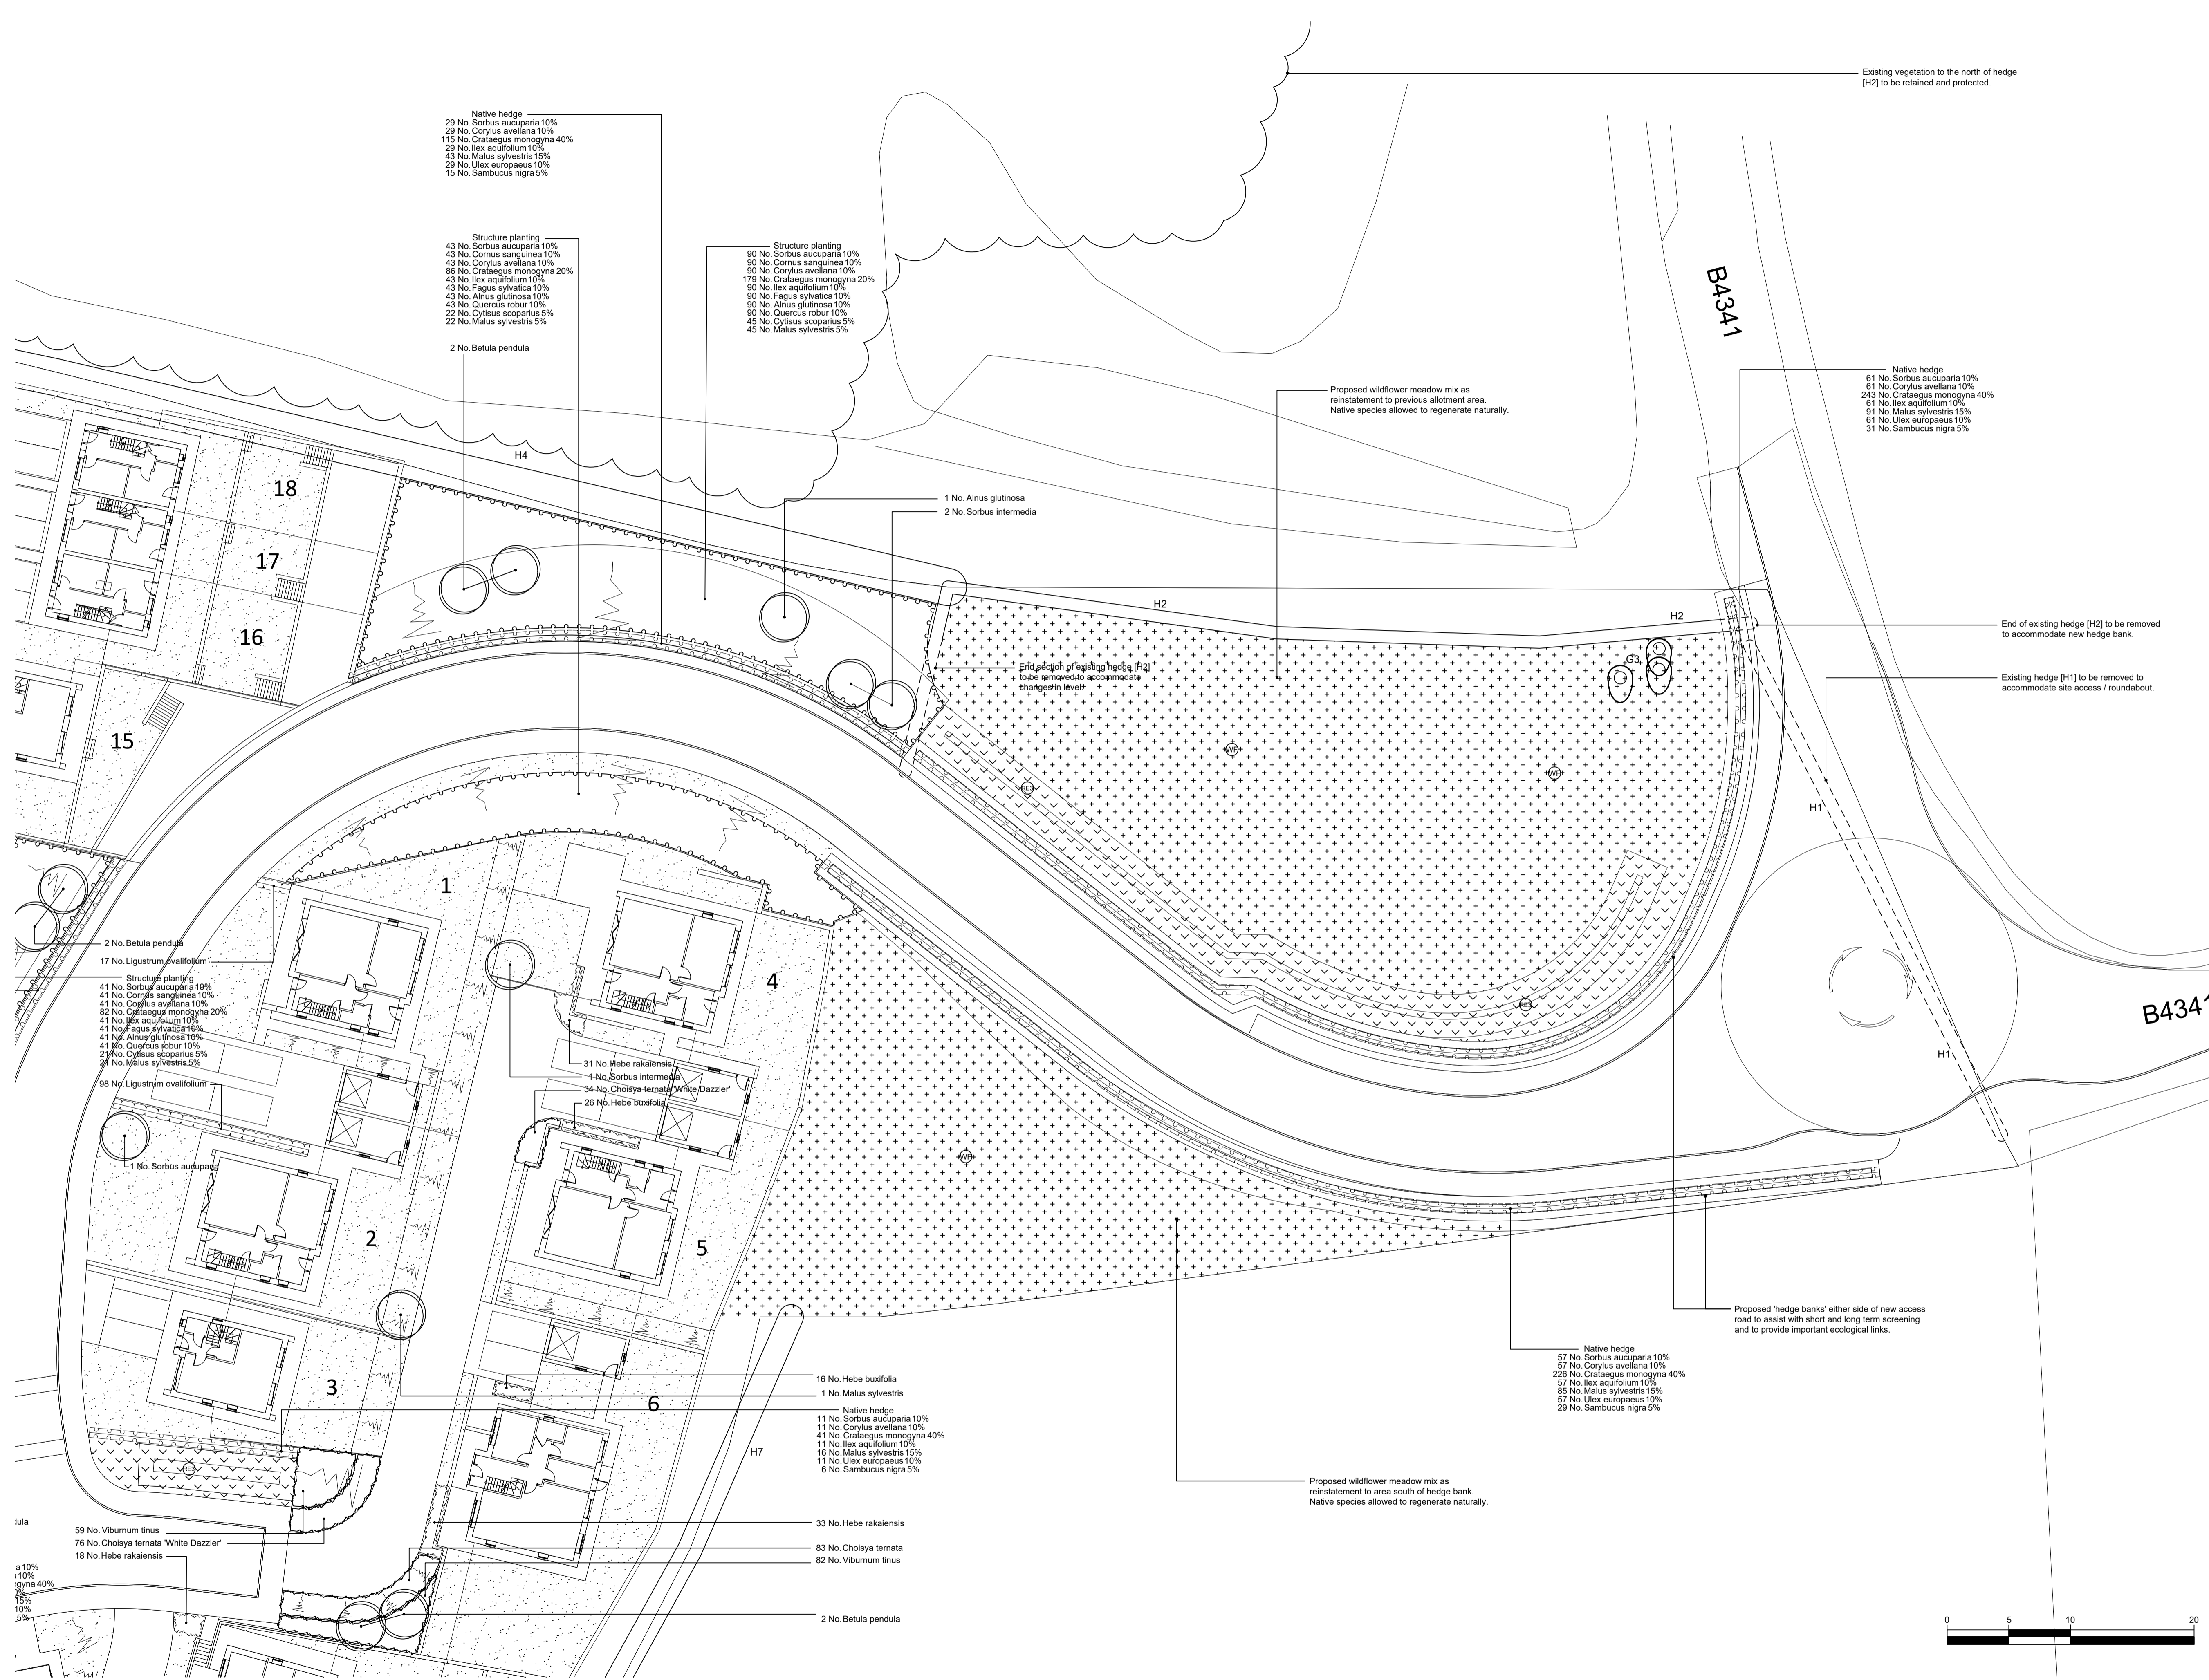


Location diagram for DPLA drawings 1144.01 - 1144.04 as shown below.

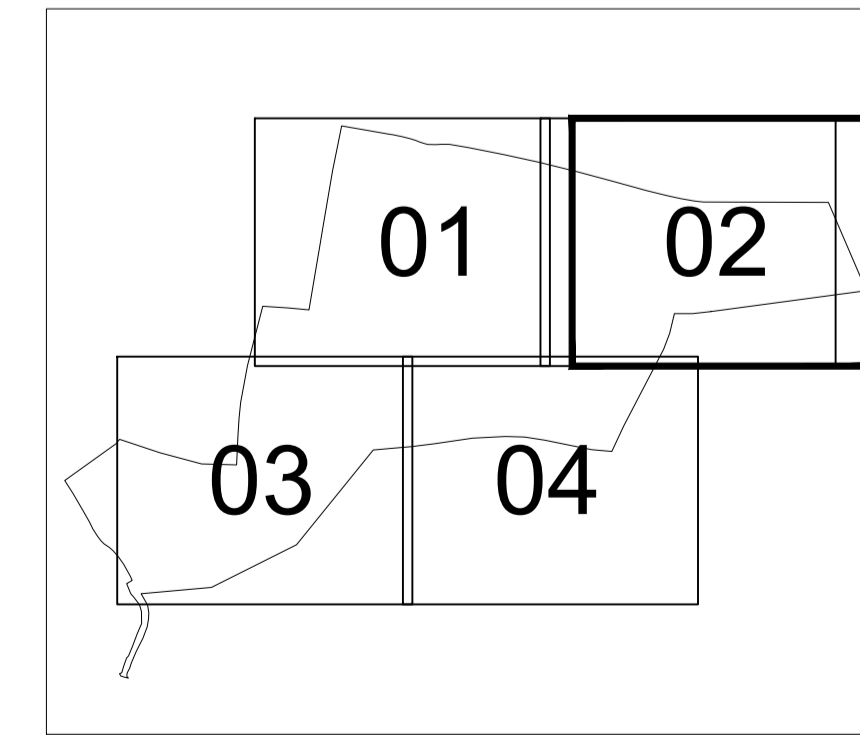

REV.	DESCRIPTION	DATE	REV.	DESCRIPTION	DATE	REV.	DESCRIPTION	DATE
A	Areas either side of access road seeded with native wildflower mix. LH/DP	14.11.23						
B	Sub-station added as per revised site plan. LH/DP	08.01.24						
C	Amended to reflect latest Architectural site plan. LH/DP	11.11.24						

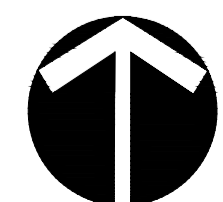

IMPORTANT CDM / H&S NOTE
 The designers would draw the readers attention to key residual construction health and safety hazards that have not been eliminated from the designs shown on the drawings by the design process. These hazards are identified below:
 Pedestrians using new or existing walking routes through the site during construction.
 Working adjacent to water bodies / SUDS features during periods of heavy rainfall.
 Working on or adjacent to the public highway.
 Any construction personnel including operatives intending to construct the designs shown on this drawing should ensure that they have been thoroughly briefed by the principle contractor on all health and safety matters and have sight of:
 1. The full designers and contractors hazard risk assessments and risk registers.
 2. The developed construction phase health and safety plan.
 3. The contractors construction method statements.



Newcastle Upon Tyne
T: 0191 507 1724
info@dpla.co.uk

Cardiff / Caerdydd
T: 01446 773 961
www.dplandscapearchitecture.co.uk

PROJECT Broadhaven, Pembrokeshire		DRAWING TITLE Soft Landscape Proposals 2 of 4	
DRAWING No. 1144.02 Rev C	SCALE (A1) 1:250	DATE Oct/23	CHKD LH DP