



East Elevation

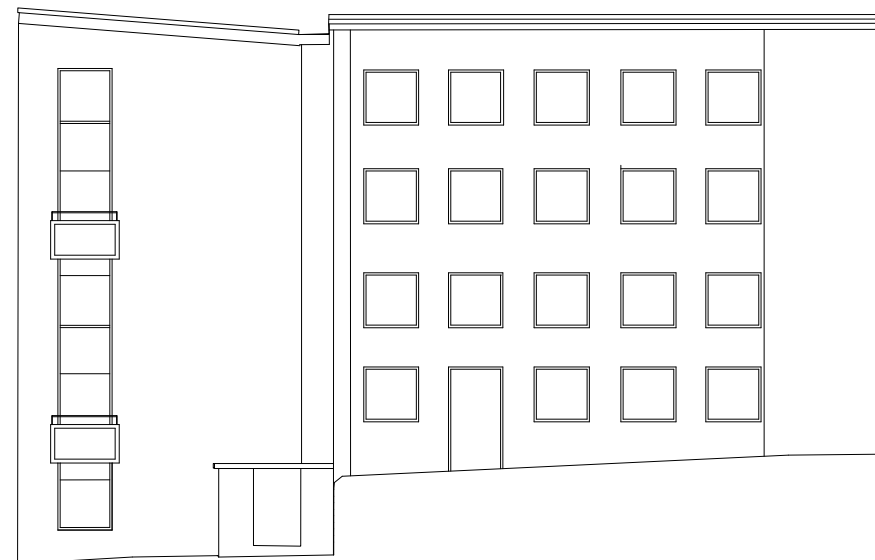

North Elevation

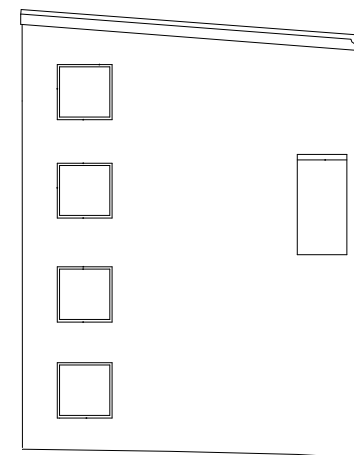

West North Elevation

**NOTES:**  
 NOT FOR SITE PURPOSES: This drawing is a general arrangement plan only and is not intended for site purposes.  
 SCALE: Do not scale from this drawing.  
 SETTING OUT: All setting out, levels, dimensions to be agreed on site. Do not use the information on this drawing without checking all dimensions on site. Any discrepancies between drawings, specifications and site works are to be reported to The Urbanists. Order of construction and setting out is to be agreed on site.  
 CHECK: This drawing must be the latest revision, read in conjunction with all other drawings, details, specifications and schedules. All dimensions are in millimetres unless otherwise stated. Where and contradiction or uncertainty arises between the drawings and/or the schedule of works, it is the contractor's responsibility to seek verification from The Urbanists before proceeding. No claims will be met by The Urbanists, where the contractor continues work in absence of such confirmation.

No.	Date	By	Revision Notes

**PROJECT STATUS:**  
 INFORMATION

**theurbanists**

Client	Trivallis				
Project	Residential Redevelopment, Mitchell Court, Tonypandy				
Title	Existing Mitchell Court Apartment Elevations 1				
Project ID	2098	URB	XX	XX	DR UD 155 S0 -
Organiser	JF	Date	5/2/24	Checked	HJM
Volume		Level		Type	Dwg
Role		Role		Scale	1:200 @ A3
The Urbanists (Cardiff) - The Creative Quarter - 8A Morgan Arcade - CF10 1AF The Urbanists (Bristol) - Generator Building - Finzels Reach - BS1 6BX T: 029 2023 6133 E: info@theurbanists.net W: www.theurbanists.net © This drawing is copyright and may not be reproduced in whole or part without written authority.					

Existing Elevation Survey Ref: Zenith - 21093 ELEVATIONS SHEET F1

General Survey Legend		Notes	
Symbol	Description	Symbol	Description
...	...	...	...

<b>MITCHELL COURT, TONYPANDY</b>	
<b>ELEVATION SURVEY</b>	

Client: TRIVALLIS		Zenith Land Surveys Ltd	
Scale: 1:100 @ A1	Surveyed: BT	GPS Positioning, Topographical Land & Building Surveys	
Date: October 2023	Drawn: BT	21093 ELEVATIONS SHEET F1	

