



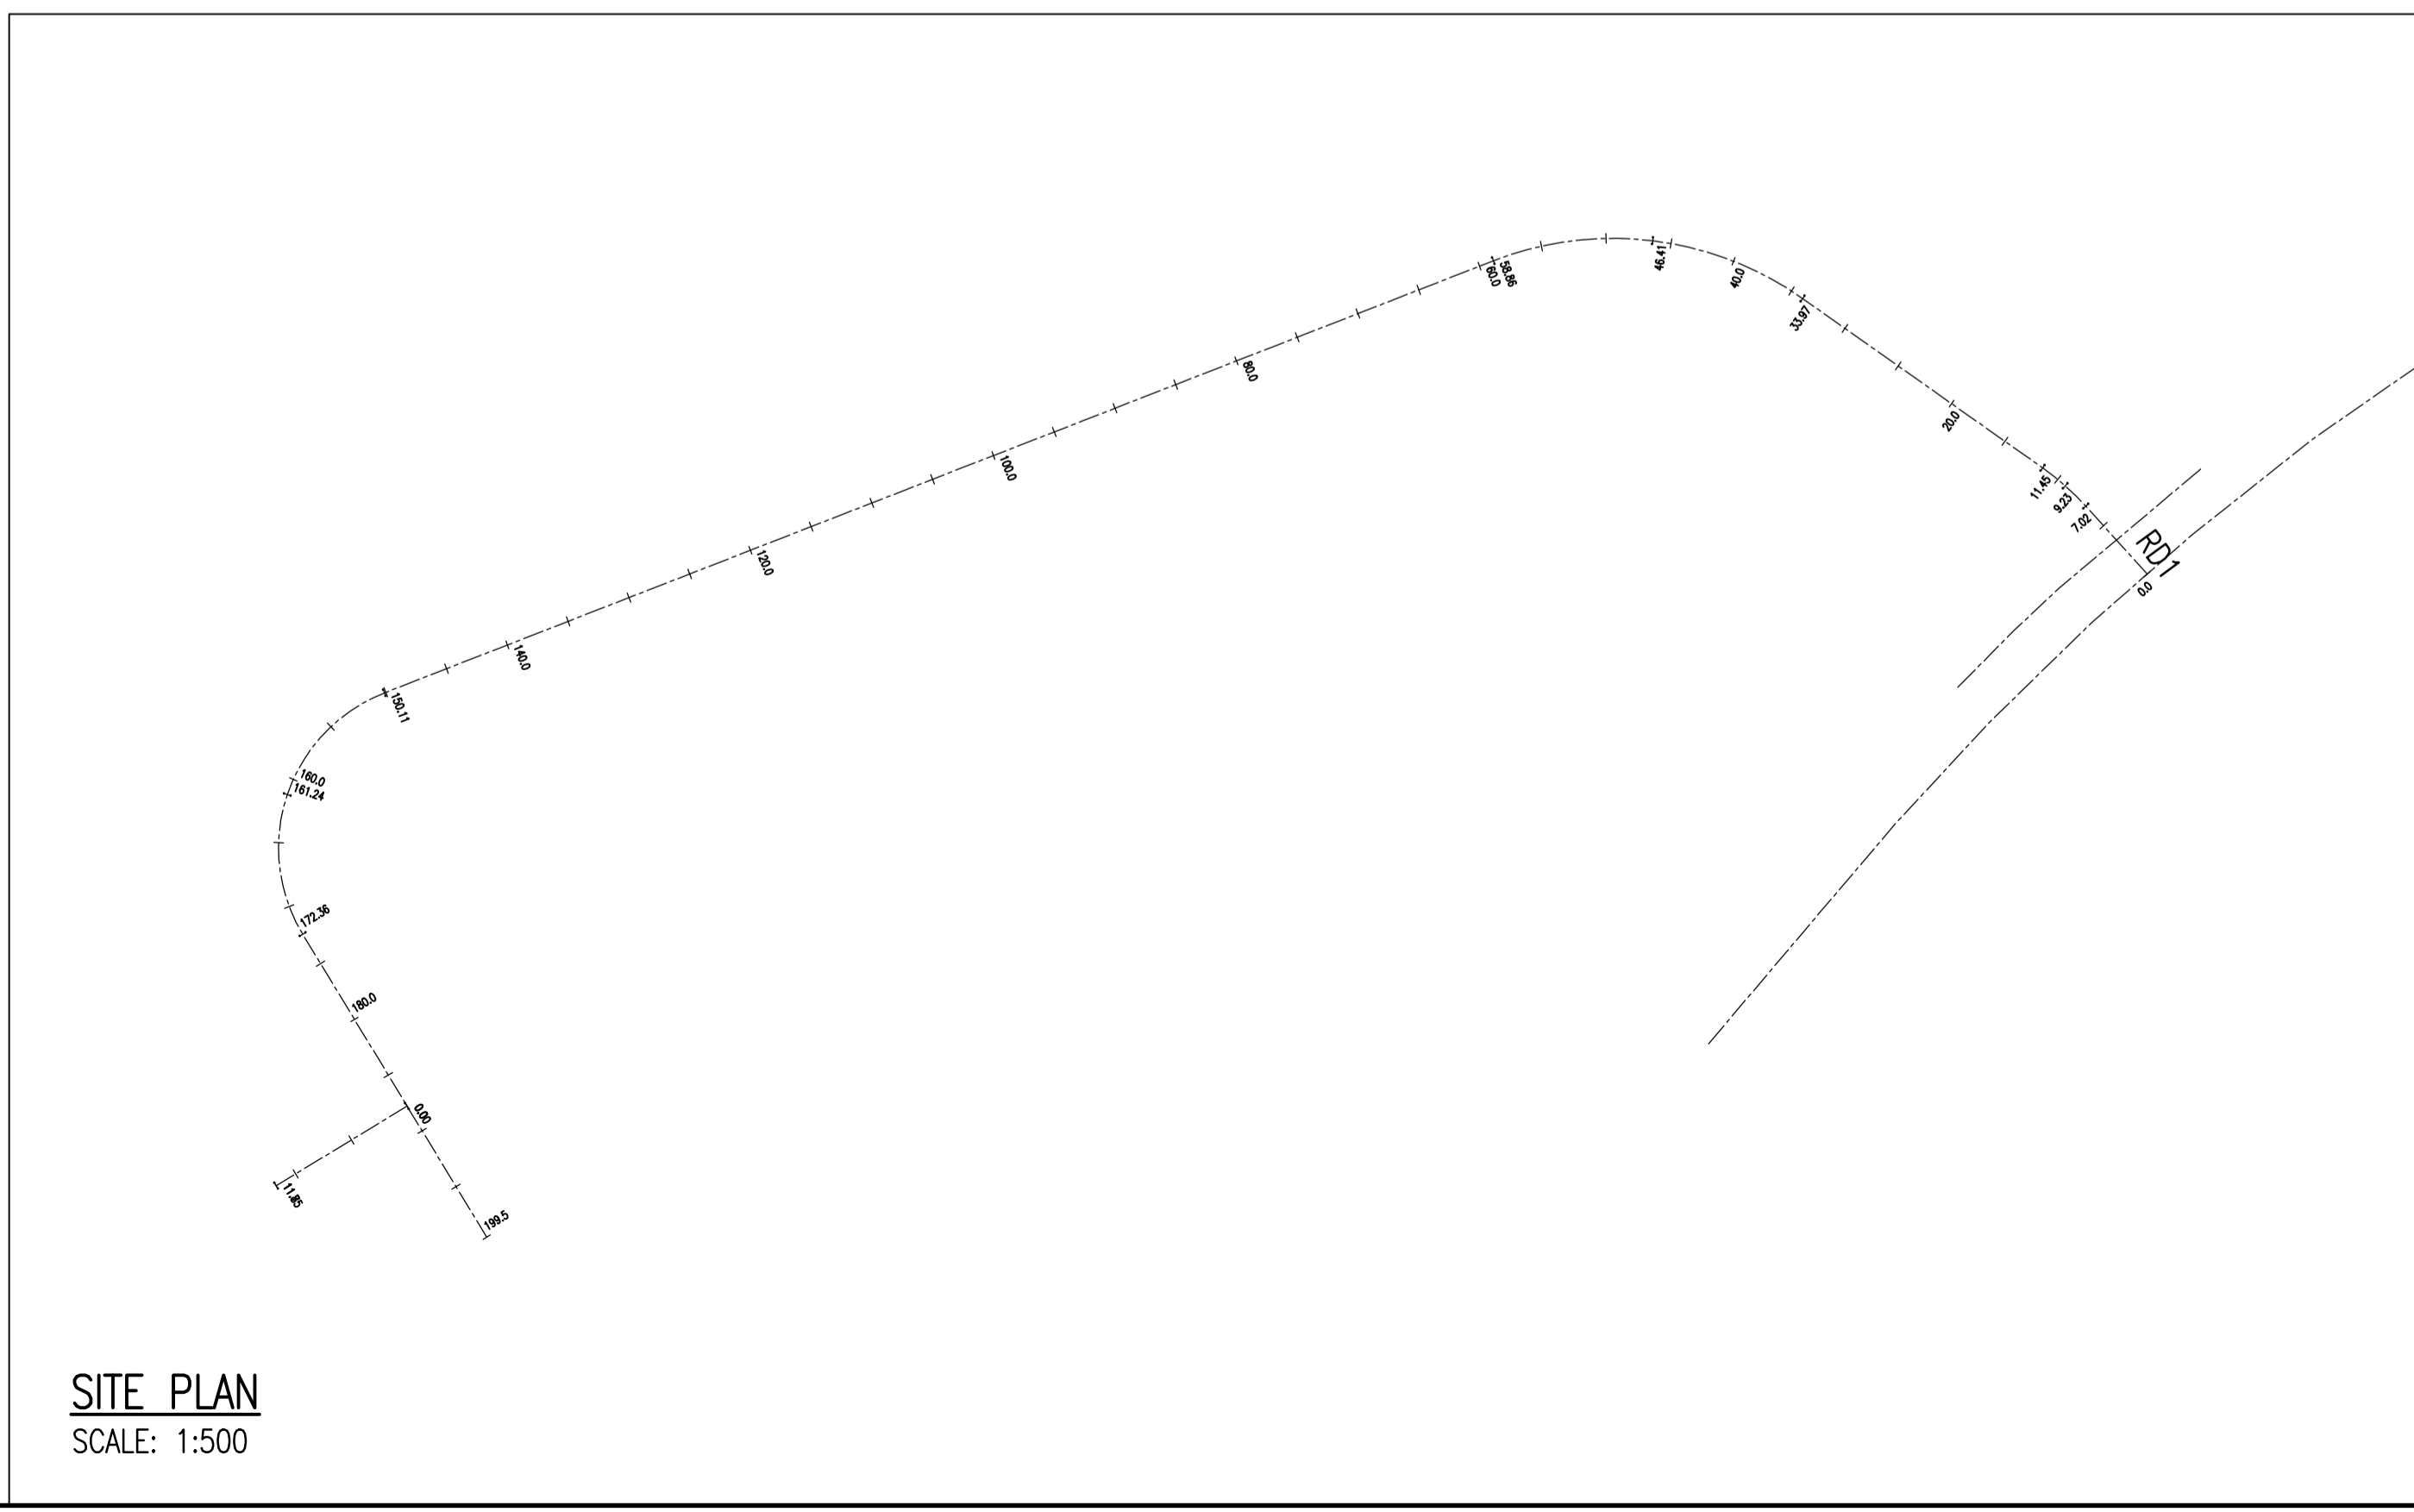

RD1 - LONGSECTION
SCALE: H 1:250, V 1:50.

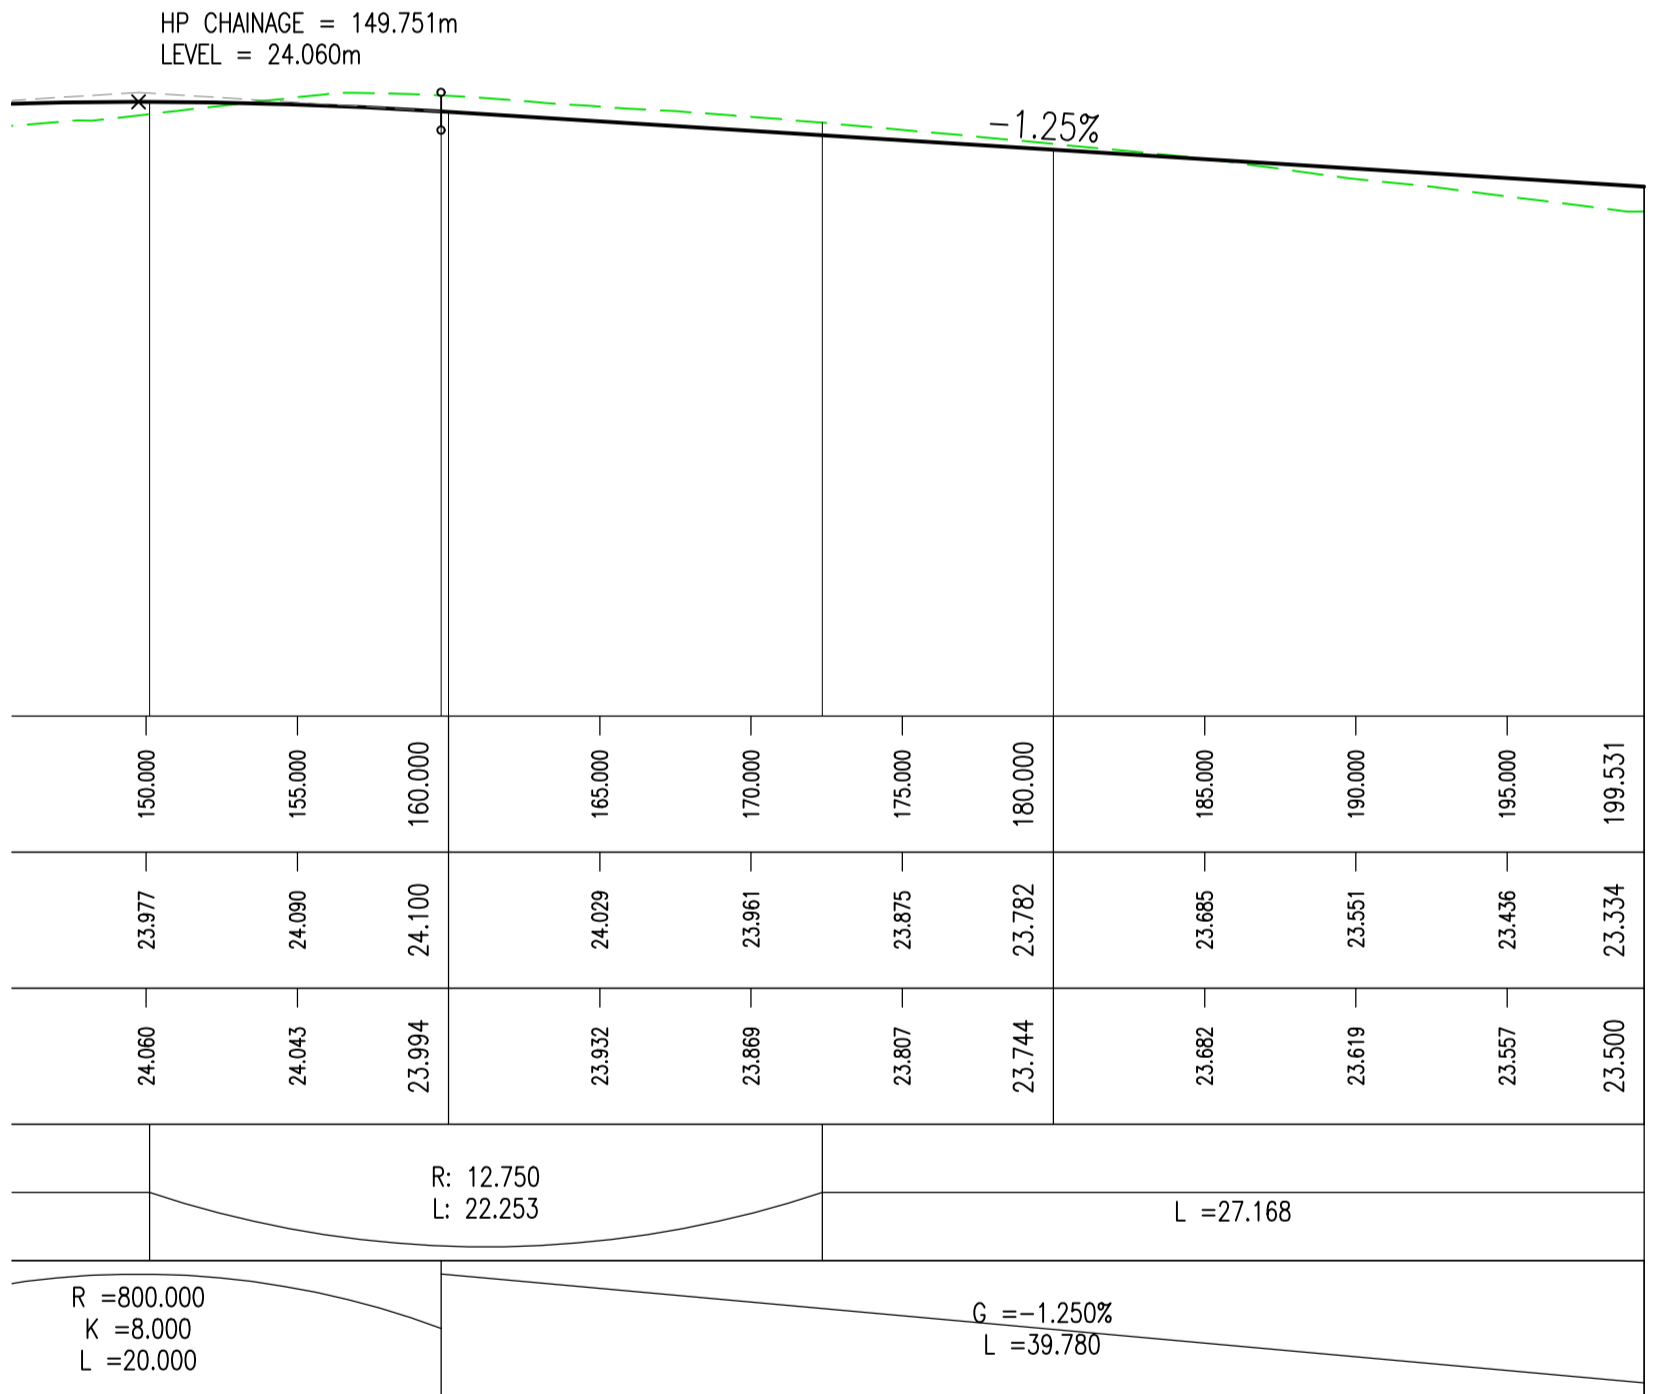

- GENERAL NOTES
- DO NOT SCALE THIS DRAWING.
 - CONTRACTOR TO CHECK ALL DIMENSIONS AND REPORT ALL ERRORS AND OMISSIONS TO THE ENGINEER.
 - ANY DISCREPANCY TO BE REPORTED IMMEDIATELY TO THE ENGINEER.
 - THIS DRAWING TO BE READ IN CONJUNCTION WITH ALL RELEVANT ARCHITECTS, SUBCONTRACTORS AND SPECIALISTS DRAWINGS AND SPECIFICATIONS.

Rev.	Detail	By	Date

Revisions

Reinforcement schedules nos.



Structural & Civil Engineering Consultants
 First Floor
 7 St James Crescent
 Swansea
 SA1 6DP
 Telephone +44 1792 473 182
 e-mail admin@cb3consult.co.uk
 web www.cb3consult.co.uk



Project
**RESIDENTIAL DEVELOPEMNT
 AT LAND REAR OF
 GER Y NANT, BANCYFELIN,
 CARMARTHEN**

Drawing Title
**HIGHWAY
 LONGSECTION**

PRELIMINARY

Project No. C2256	Drawing No. C-SK02
Scales AS SHOWN	Date 30.08.24
Drawn DH	Checked DF
Sheet Size A1	Revision -

© This drawing may not be copied without prior written permission