


Phoenix 2 Duo (P2-15W with Elite 6x4 chassis)
 Overall Length 11.200m
 Overall Width 2.530m
 Overall Body Height 3.751m
 Min Body Ground Clearance 0.304m
 Track Width 2.500m
 Lock to lock time 4.00s
 Kerb to Kerb Turning Radius 9.500m

GENERAL NOTES

1. DO NOT SCALE THIS DRAWING.
2. CONTRACTOR TO CHECK ALL DIMENSIONS AND REPORT ALL ERRORS AND OMISSIONS TO THE ENGINEER.
3. ANY DISCREPANCY TO BE REPORTED IMMEDIATELY TO THE ENGINEER.
4. THIS DRAWING TO BE READ IN CONJUNCTION WITH ALL RELEVANT ARCHITECTS, SUBCONTRACTORS AND SPECIALISTS DRAWINGS AND SPECIFICATIONS.

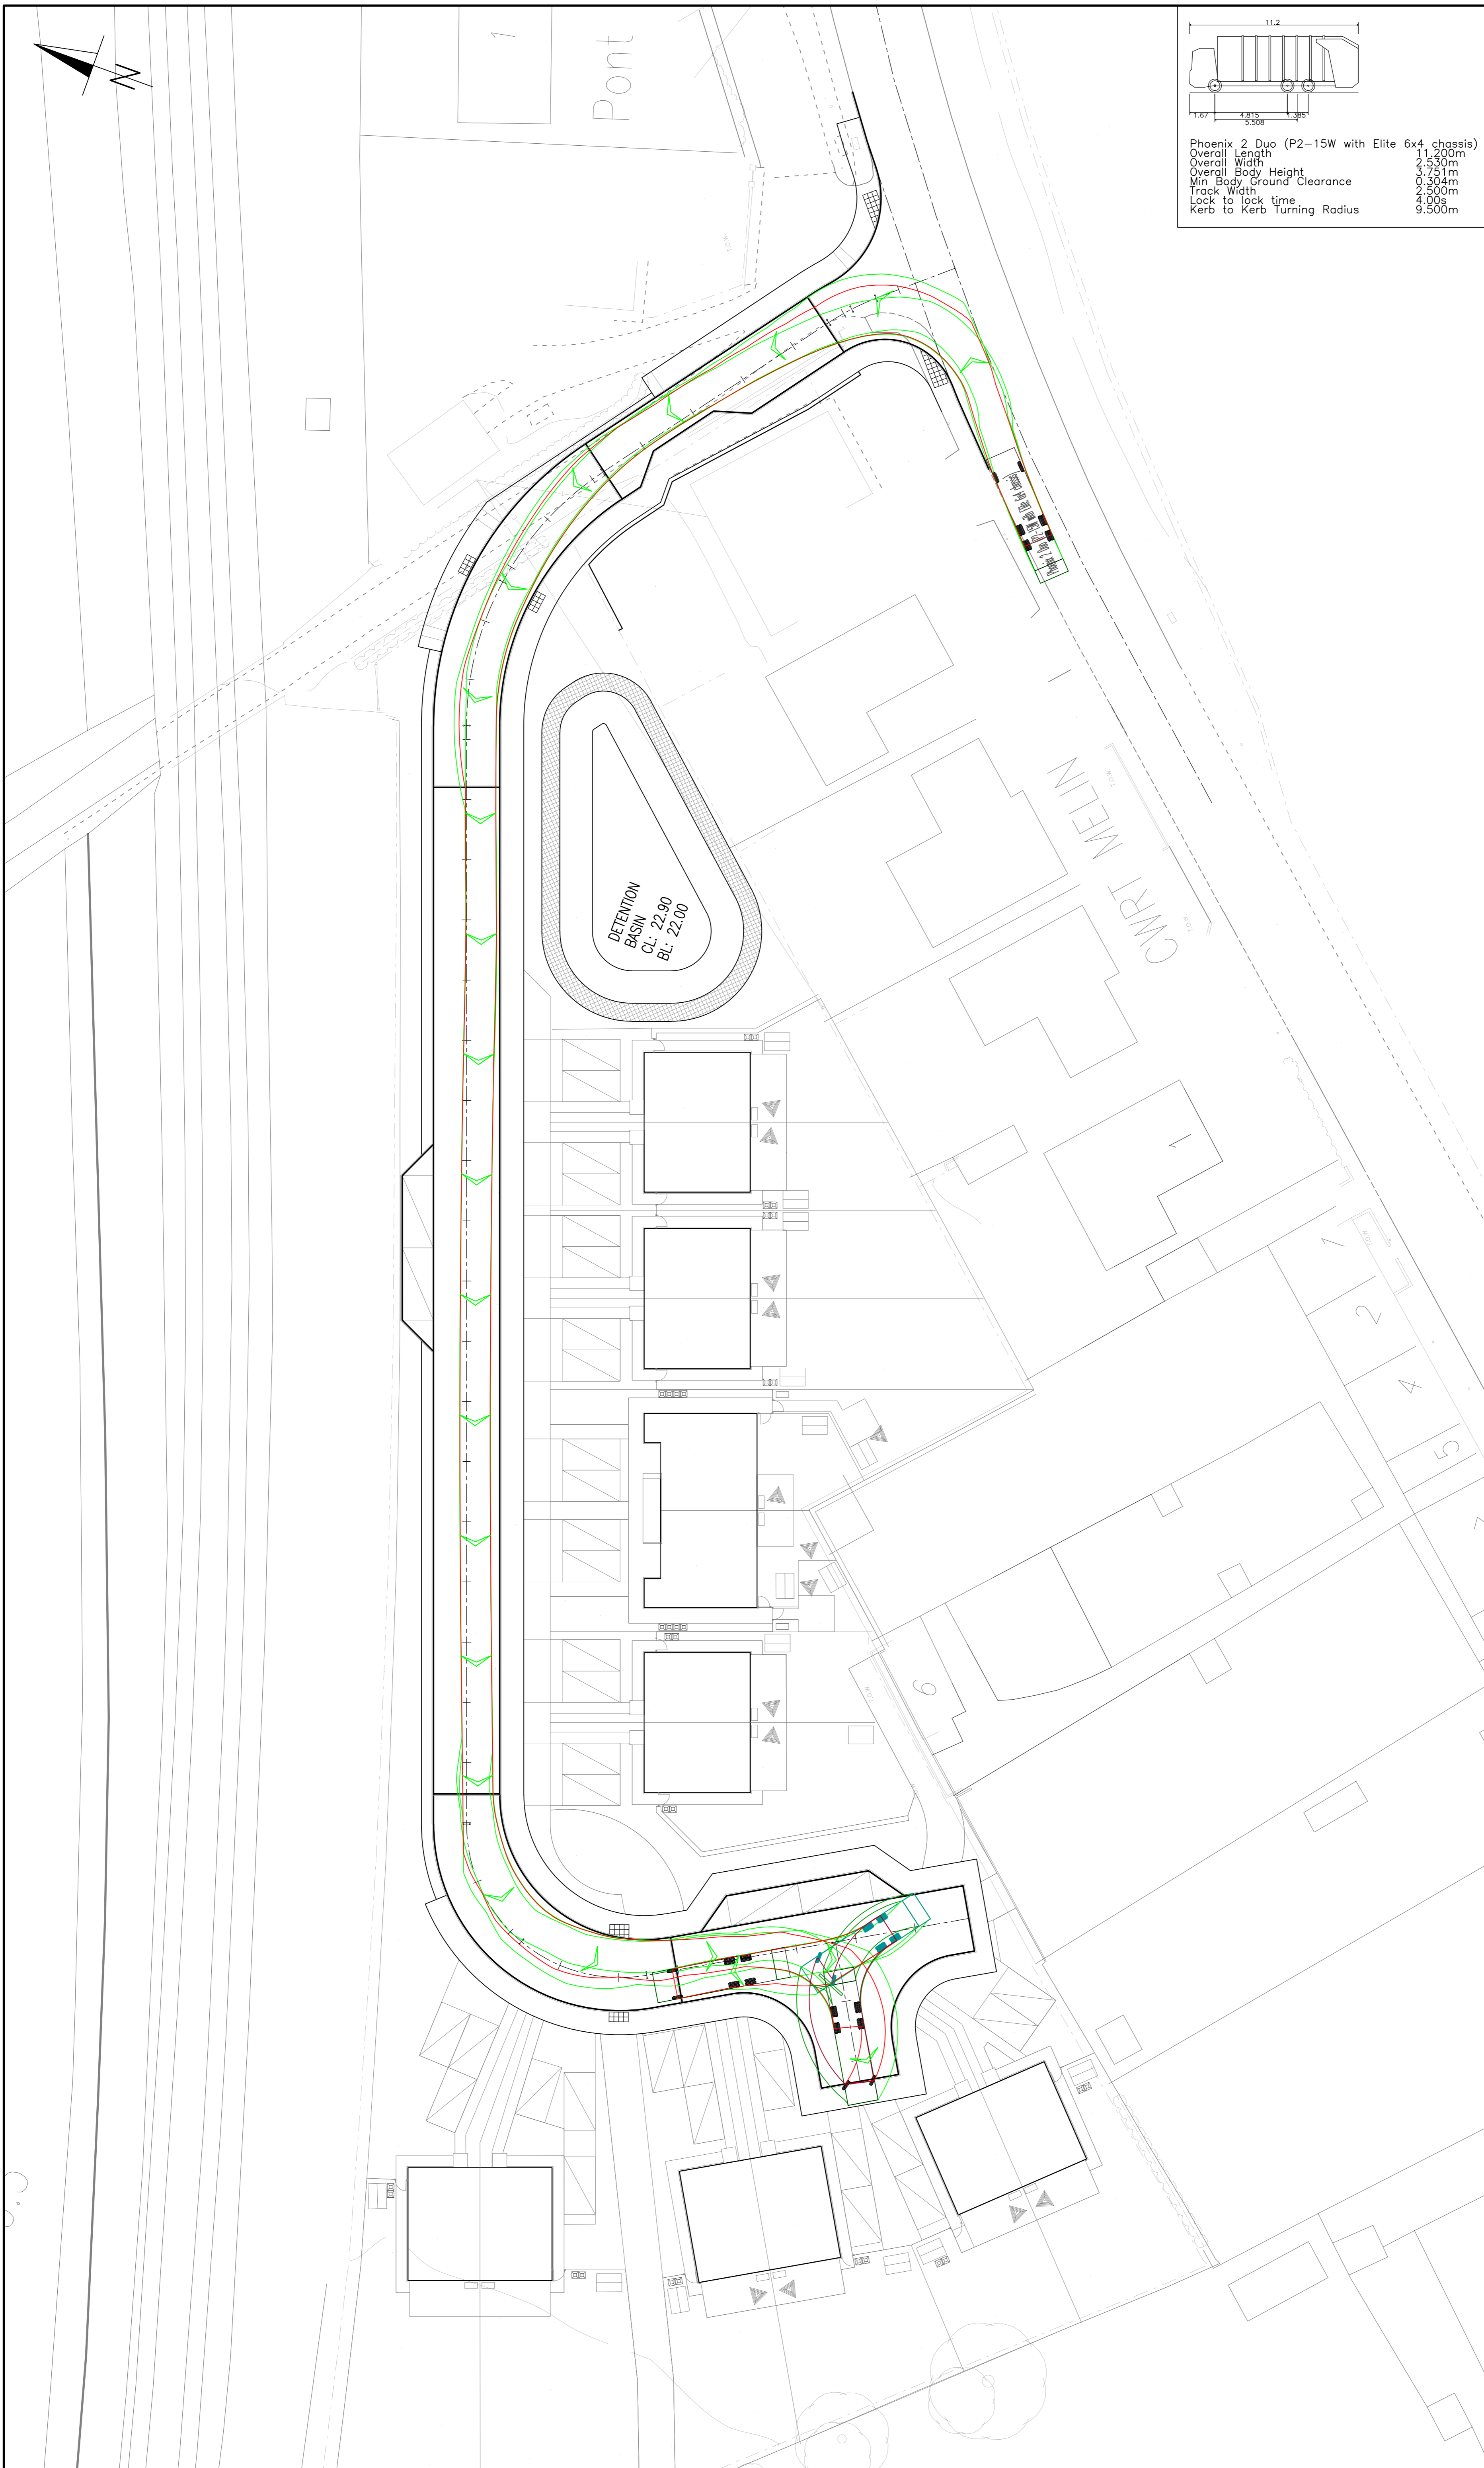

Rev.	Detail	By	Date

Revisions
 Reinforcement schedules nos.

CB³
CONSULT
 Structural & Civil Engineering Consultants
 First Floor
 7 St James Crescent
 Swansea
 SA1 6DP
 Telephone +44 1792 473 182
 e-mail admin@cb3consult.co.uk
 web www.cb3consult.co.uk

Client
STERLING
 construction

Project
**RESIDENTIAL DEVELOPEMNT
 AT LAND REAR OF
 GER Y NANT, BANCYFELIN,
 CARMARTHEN**

Drawing Title
VEHICLE TRACKING

PRELIMINARY

Project No. C2256	Drawing No. C-SK04
Scales 1:250	Date 04.09.2024
Drawn MK	Checked DH
Sheet Size A1	Revision -