


EXISTING SITE/ROOF PLAN - Eastern Land

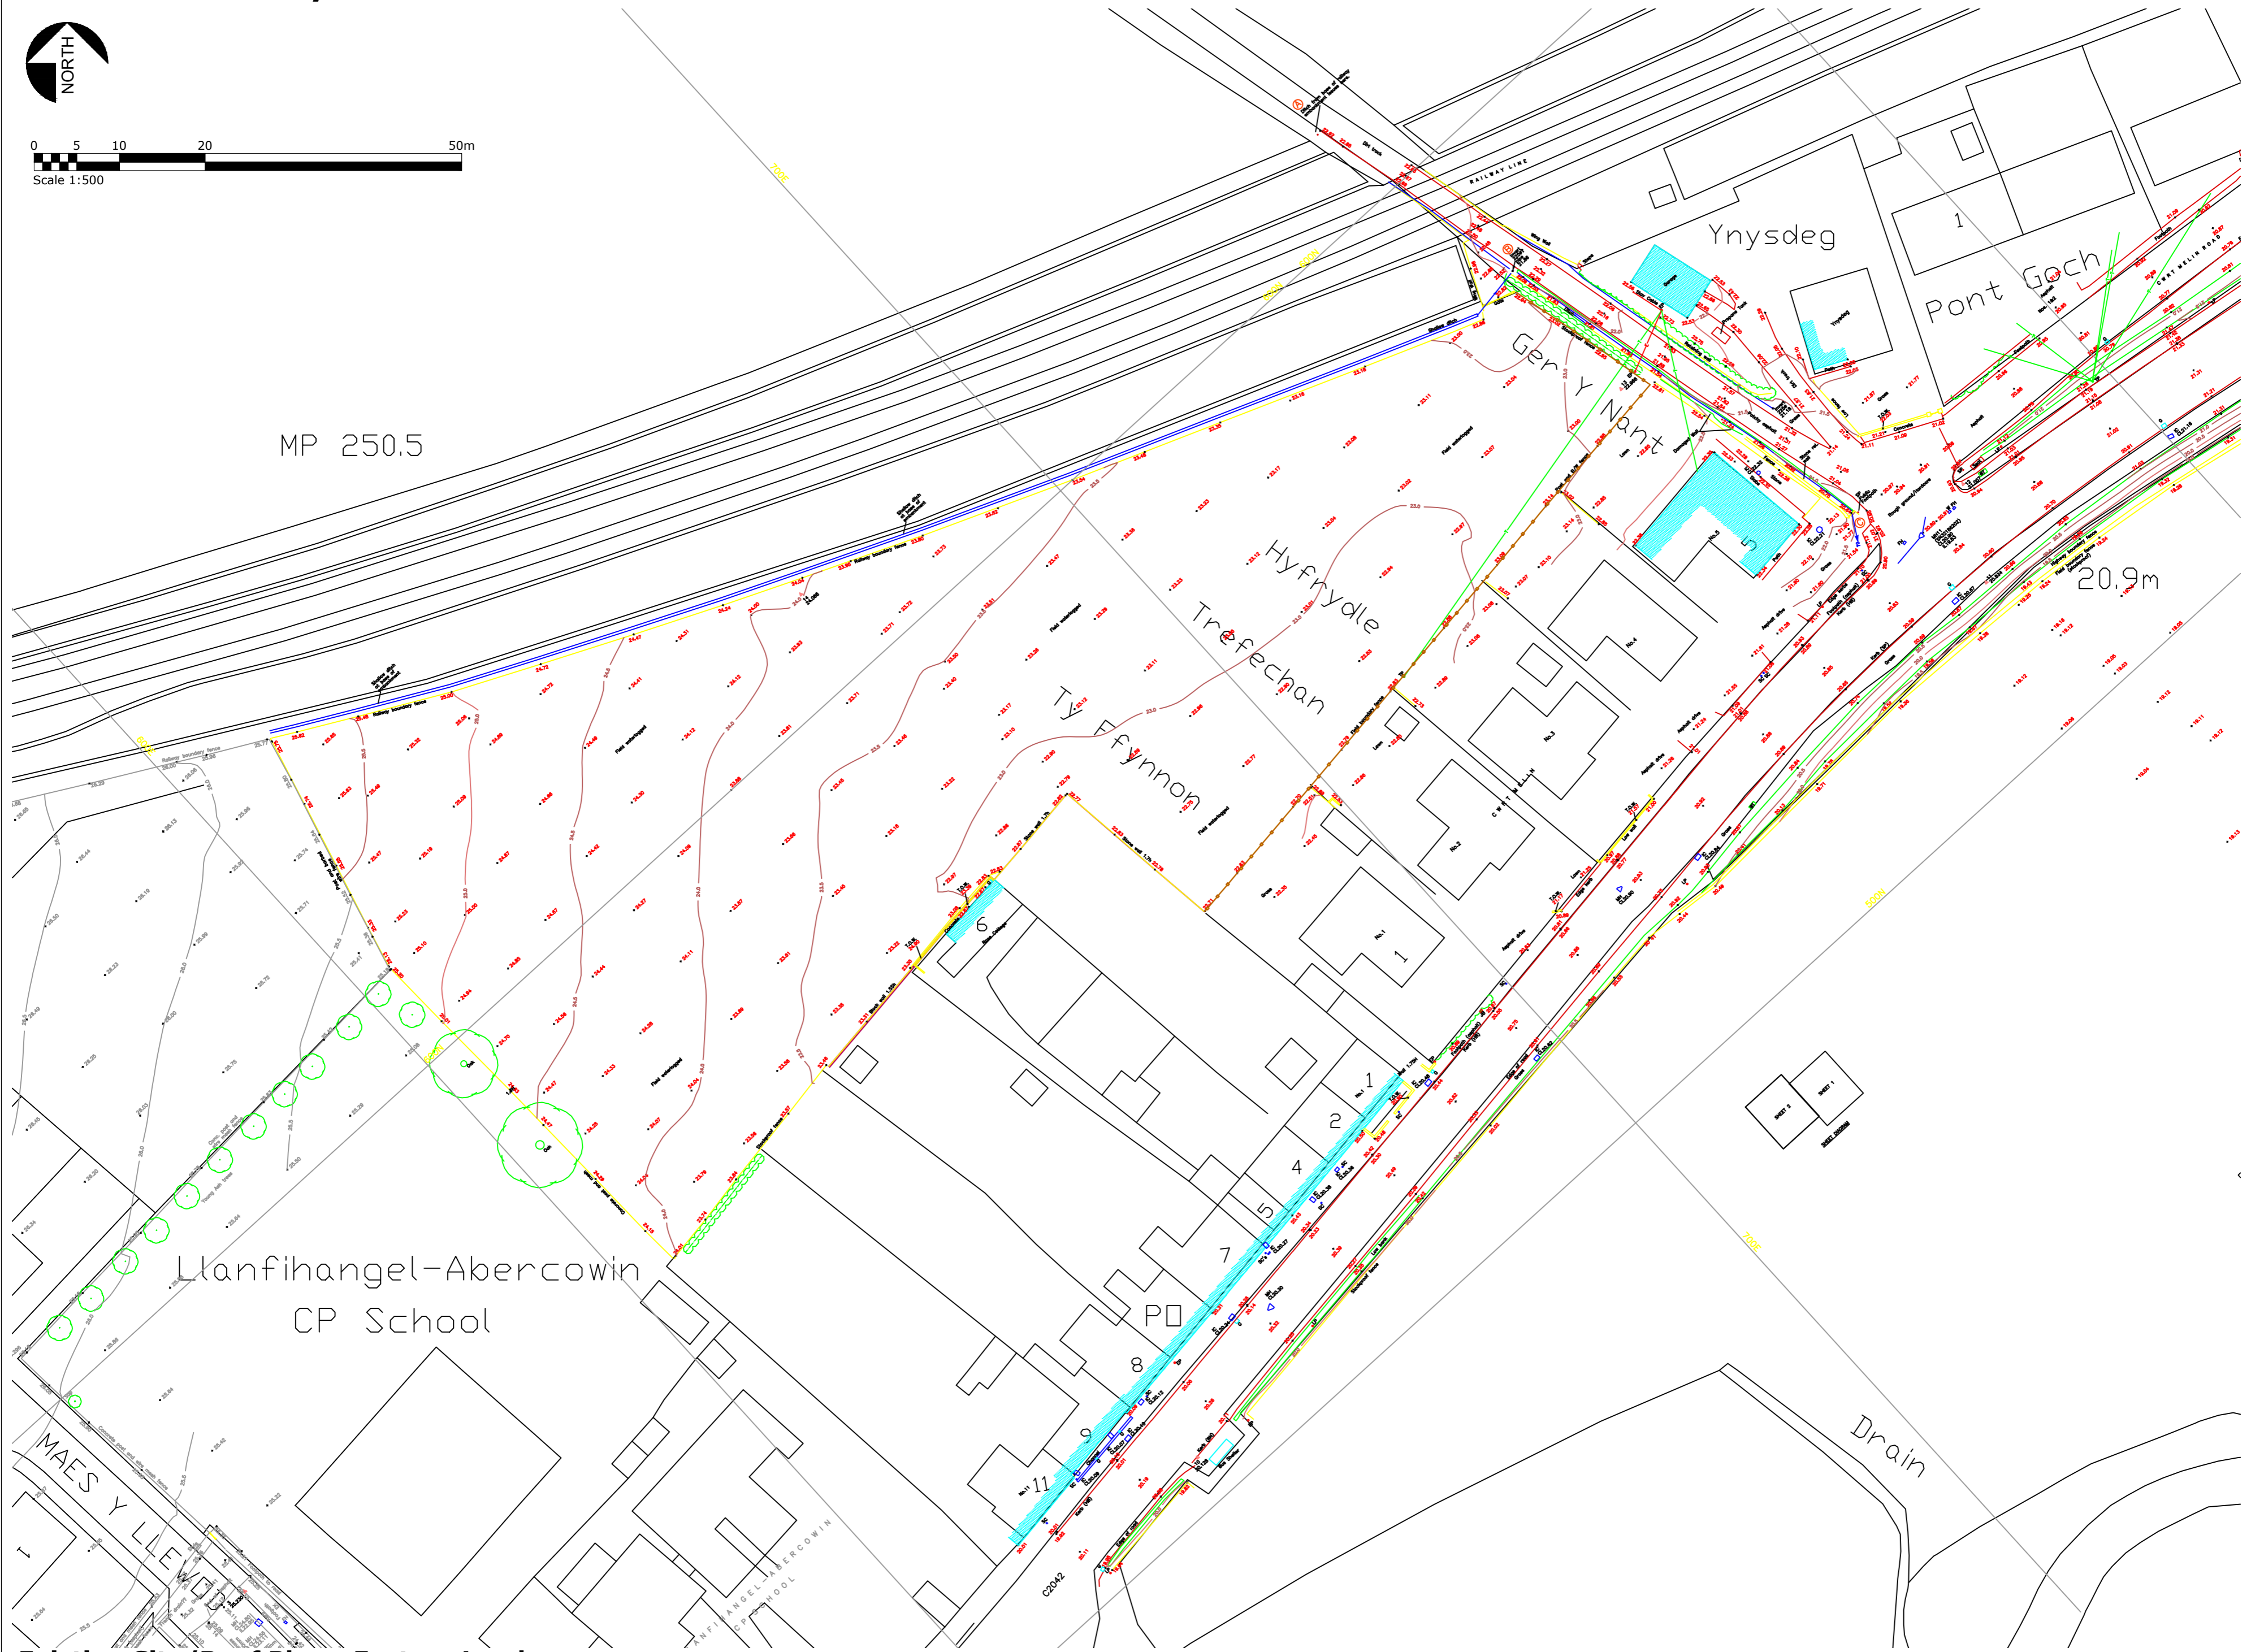

THIS SCHEME IS SUBJECT TO LOCAL PLANNING AND ALL OTHER NECESSARY CONSENTS. ALL DIMENSIONS, SITE LEVELS AND AREAS WHERE GIVEN ARE APPROXIMATE AND SUBJECT TO SITE SURVEY UNLESS STATED OTHERWISE. ALL DIMENSIONS MUST BE CHECKED ON SITE. DO NOT SCALE OFF THIS DRAWING. THIS DRAWING IS TO BE READ IN CONJUNCTION WITH ALL RELEVANT CONSULTANTS' AND/OR SPECIALISTS' DRAWINGS OR DOCUMENTS. SAURO ARCHITECTURAL DESIGN MUST BE NOTIFIED OF ANY VARIATIONS OR DISCREPANCIES BEFORE THE AFFECTED WORK COMMENCES. ALL QUERIES RELATING TO DESIGN OF FOUNDATIONS, FLOOR SLABS AND ANY OTHER STRUCTURAL ELEMENTS ARE TO BE REFERRED TO THE STRUCTURAL ENGINEER FOR CLARIFICATION.



Rev.	Description	By	Date

PAC



SAURO ARCHITECTURAL DESIGN LTD
9 ELLISTON TERRACE,
CARMARTHEN, SA31 1HA
Tel: (01267) 233 684
Email: design@sauro.co.uk
© Drawing Copyright Sauro Architectural Design Ltd

Client
Wales & West Housing

Project Title
Residential Development
Land to the rear of Ger Y Nant,
Bancyfelin, Carmarthen SA33 5ND

Drawing Title
Eastern Land
Existing Site/Roof Plan

Scale	Sheet Size	
1:500	A2	
Date	Drawn by	Checked by
05/08/2024	003	001
Job No.	Drawing No.	Revision
1088	P01	