

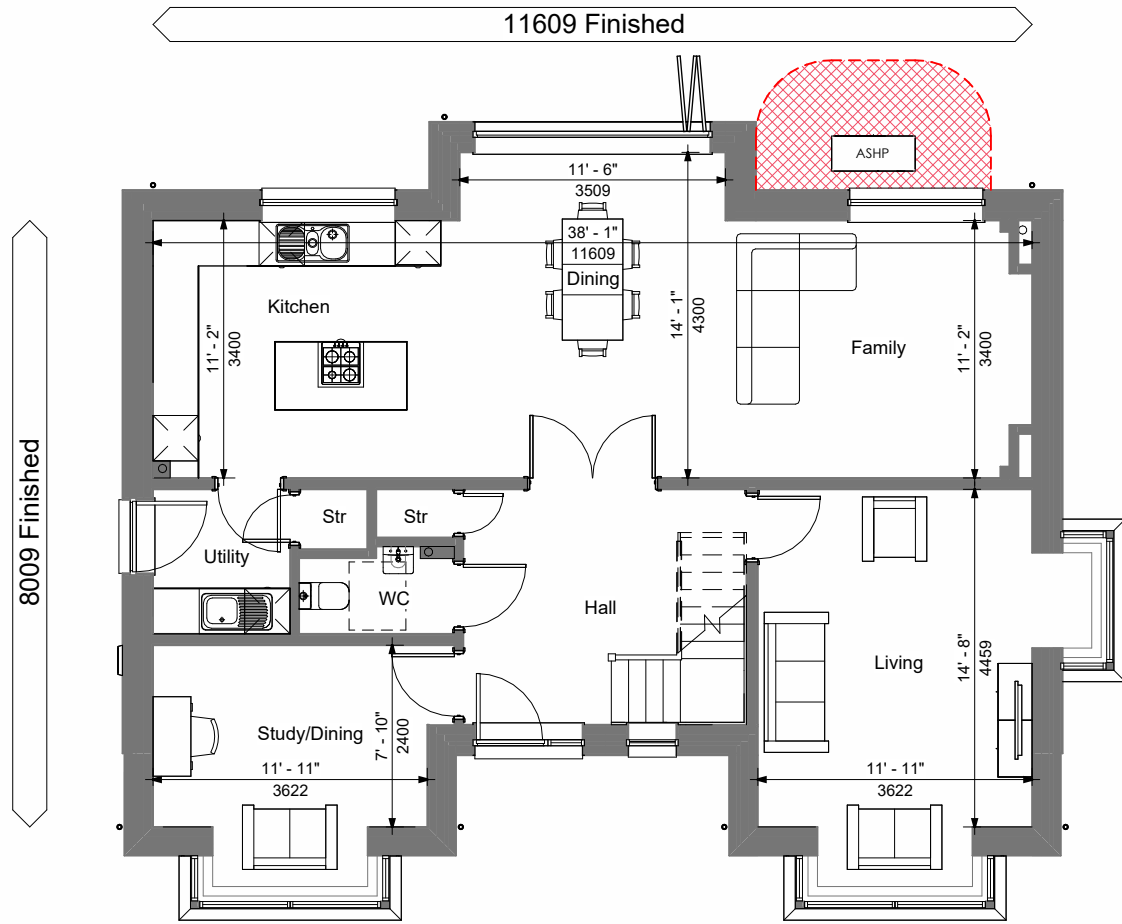


ASHP

ASHP
With protective zone. Location indicative

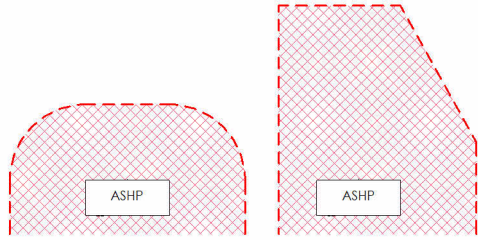


GROUND FLOOR
1 : 100

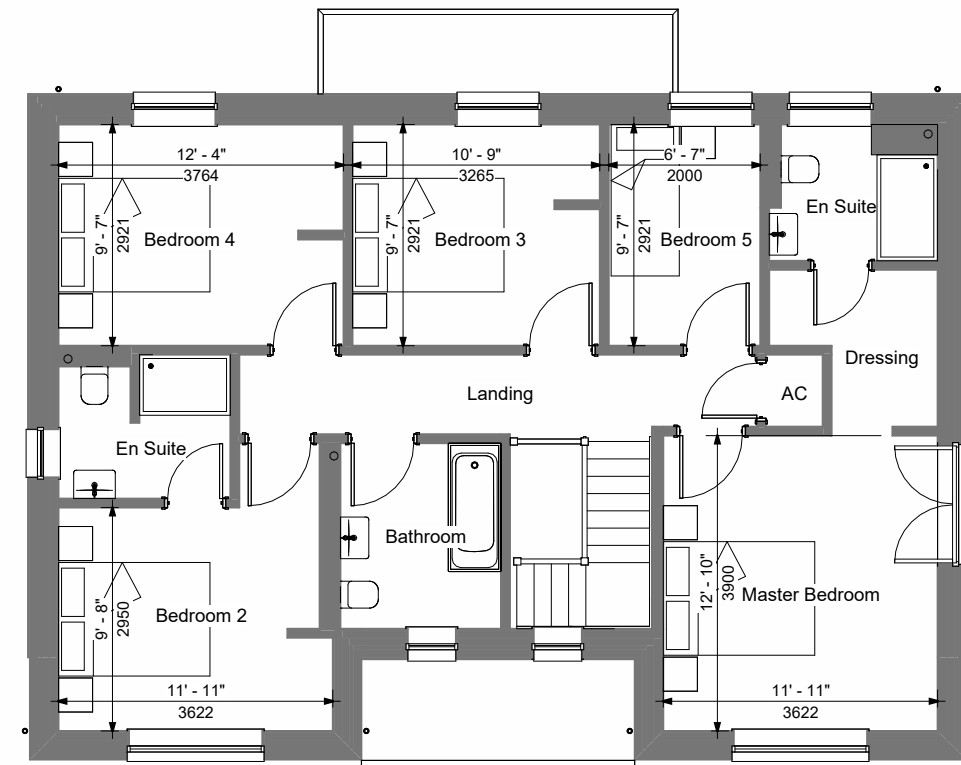

FIRST FLOOR
1 : 100

GIA Floor Area = 181.5 m² 1954.1 ft²

 

A Indicative ASHP and PV added
Rev: Description: 10.05.2024
Date:

SCALE DATE DRAWN BY

1 : 100 @ A3 April 2023



PROJECT NO. DRAWING NO.

MS23/ CAE1/01

REVISION.

A

PROJECT HOUSE TYPE
HTYPE : CAERNARFON V1

DRAWING TITLE


FLOOR PLANS

Westacres
Llys Aur
Llanelli Gate
Llanelli
SA14 8LQ



DO NOT SCALE FROM THIS DRAWING. WORK TO FIGURED DIMENSIONS ONLY. Any discrepancies are to be referred to Hammond Architectural Ltd. Contractors, subcontractors and suppliers must verify all dimensions on site before commencing any work or making any workshop drawings. All drawings are copyright of Hammond Architectural Ltd 2023

ELEVATION KEY

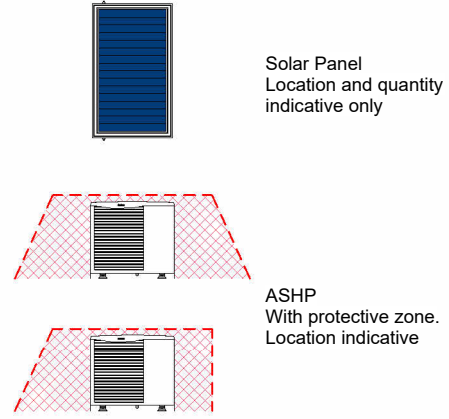

FRONT
1 : 100



SIDE
1 : 100




REAR
1 : 100



SIDE.
1 : 100

GIA Floor Area = 181.5 m² 1954.1 ft²

 

10.05.2024 Date:
A Indicative ASHP and PV added Rev: Description:

SCALE 1 : 100 @ A3 DATE April 2023 DRAWN BY



PROJECT NO. MS23/ CAE1/02 DRAWING NO. REVISION. A

PROJECT HOUSE TYPE HTYPE : CAERNARFON V1

DRAWING TITLE ELEVATIONS

Westacres
Llys Aur
Llanelli Gate
Llanelli
SA14 8LQ



DO NOT SCALE FROM THIS DRAWING. WORK TO FIGURED DIMENSIONS ONLY. Any discrepancies are to be referred to Hammond Architectural Ltd. Contractors, subcontractors and suppliers must verify all dimensions on site before commencing any work or making any workshop drawings. All drawings are copyright of Hammond Architectural Ltd 2023