



ASHP

ASHP
With protective zone. Location indicative

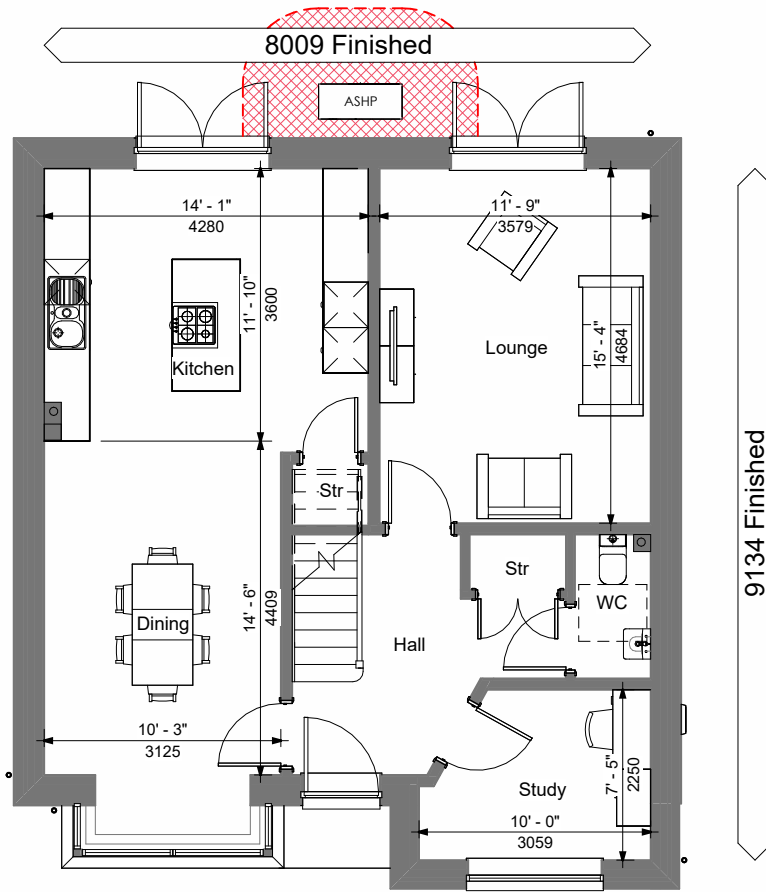


GROUND FLOOR
1 : 100

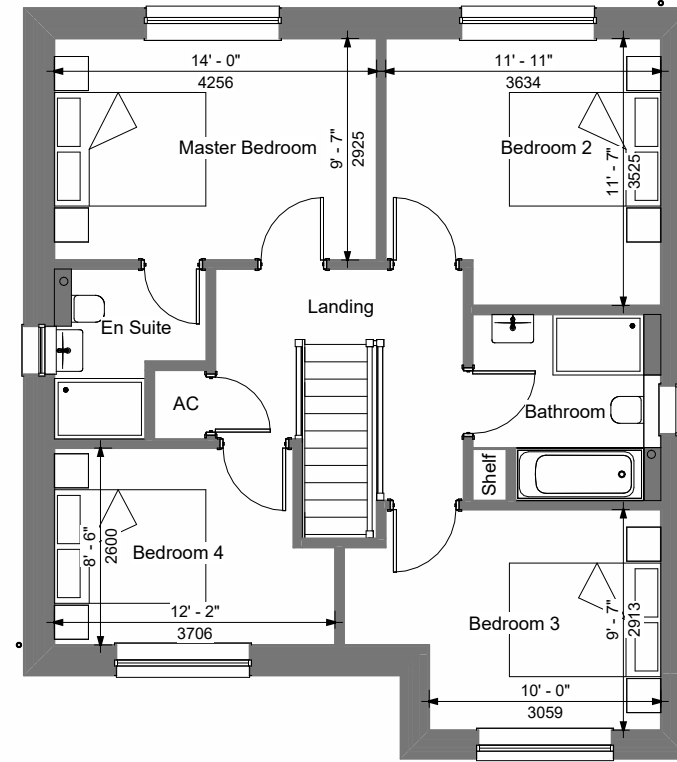

FIRST FLOOR
1 : 100

GIA Floor Area = 136.8 m² 1472.3 ft²

 

Westacres
Llys Aur
Llanelli Gate
Llanelli
SA14 8LQ

PROJECT HOUSE TYPE
HTYPE : PENRHOS

DRAWING TITLE
FLOOR PLANS

SCALE

1 : 100 @ A3

DATE

April 2023

DRAWN BY



hammond
Architectural Ltd

PROJECT NO.

MS23/ PEN/01

DRAWING NO.

A

REVISION


A

Rev: Description:

A Indicative ASHP and PV added

Date: 10.05.2024

ELEVATION KEY

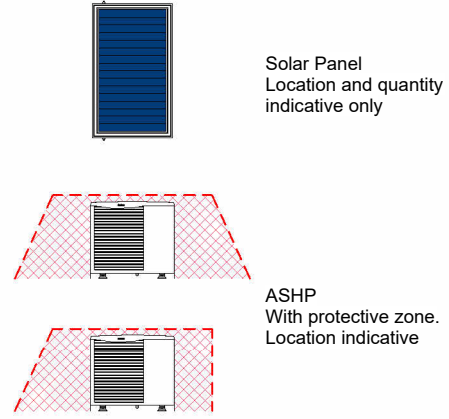

FRONT
1 : 100



SIDE
1 : 100




REAR
1 : 100



SIDE.
1 : 100

GIA Floor Area = 136.8 m² 1472.3 ft²

 

10.05.2024
Date:
A Indicative ASHP and PV added
Rev: Description:

SCALE 1 : 100 @ A3
DATE April 2023
DRAWN BY



PROJECT NO. MS23/ PEN/02
DRAWING NO.

REVISION: A

PROJECT HOUSE TYPE
HTYPE : PENRHOS

DRAWING TITLE
ELEVATIONS

Westacres
Llys Aur
Llanelli Gate
Llanelli
SA14 8LQ



DO NOT SCALE FROM THIS DRAWING. WORK TO FIGURED DIMENSIONS ONLY. Any discrepancies are to be referred to Hammond Architectural Ltd. Contractors, subcontractors and suppliers must verify all dimensions on site before commencing any work or making any workshop drawings. All drawings are copyright of Hammond Architectural Ltd 2023