
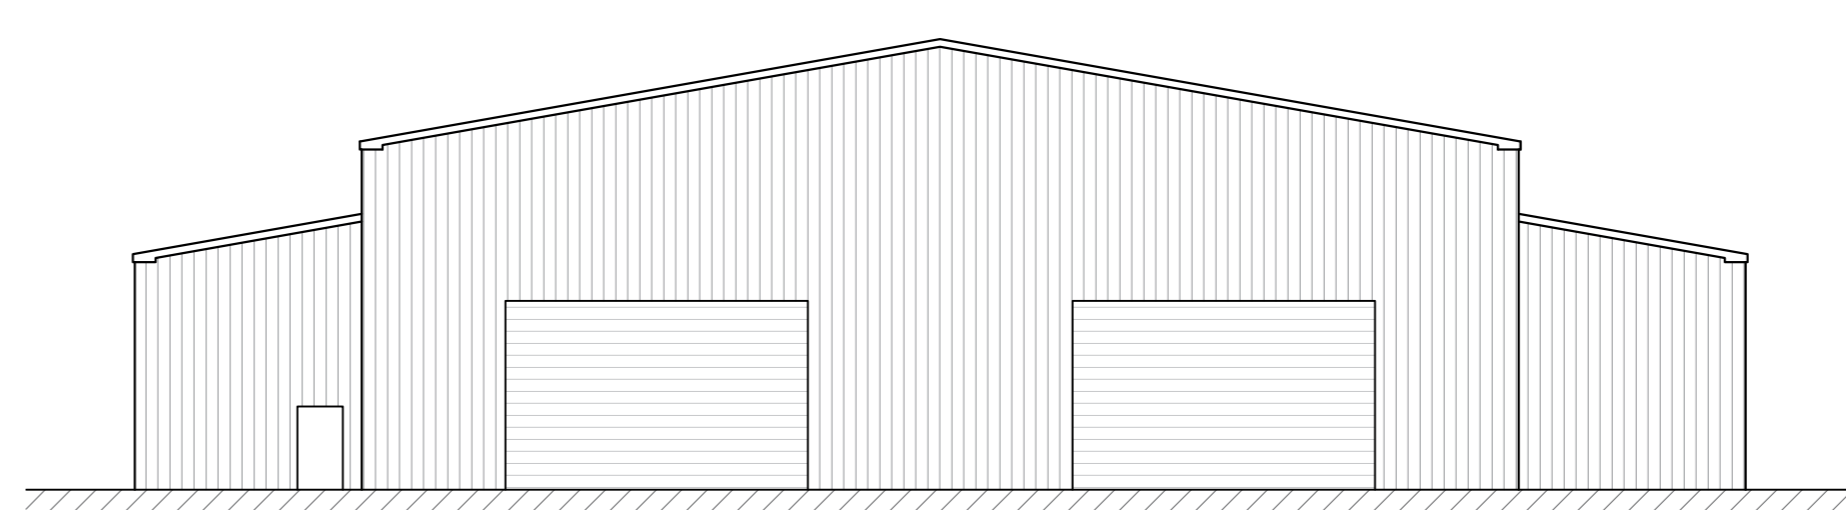
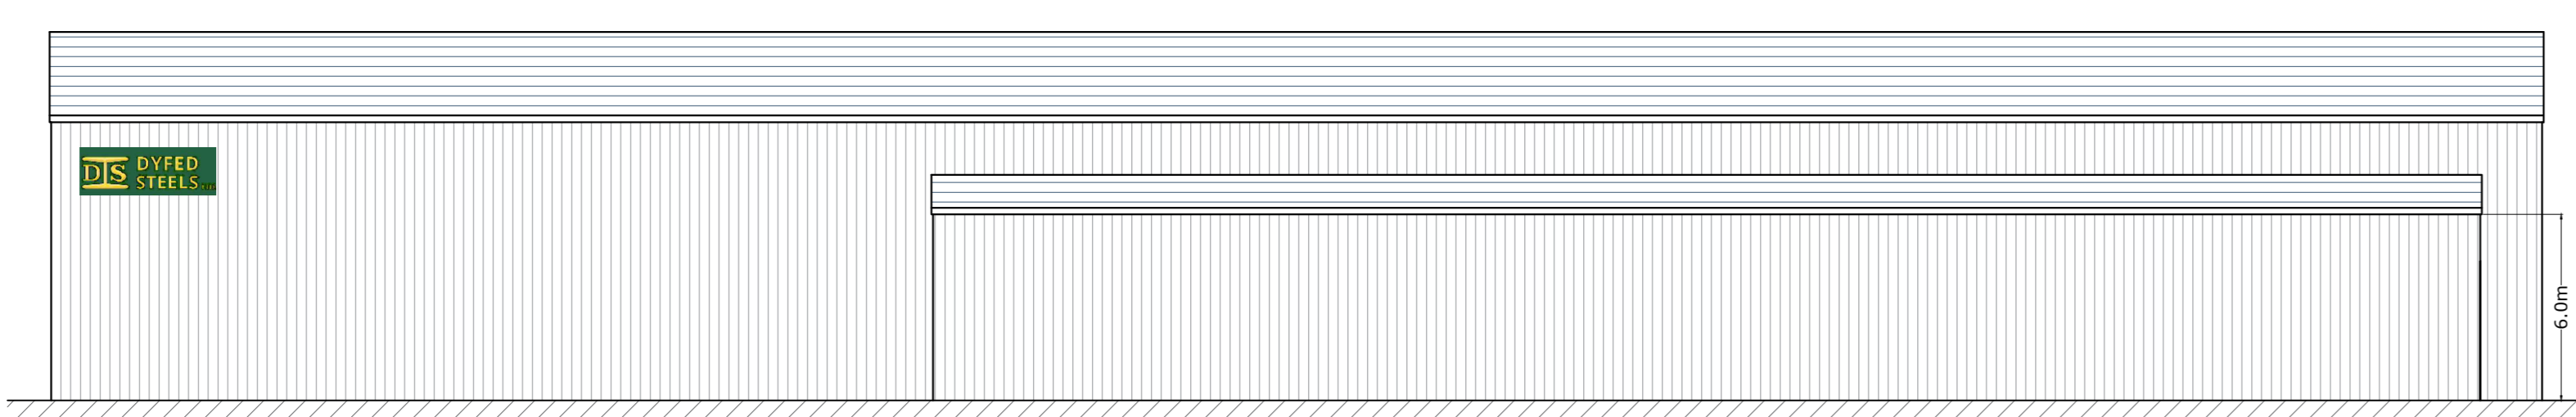
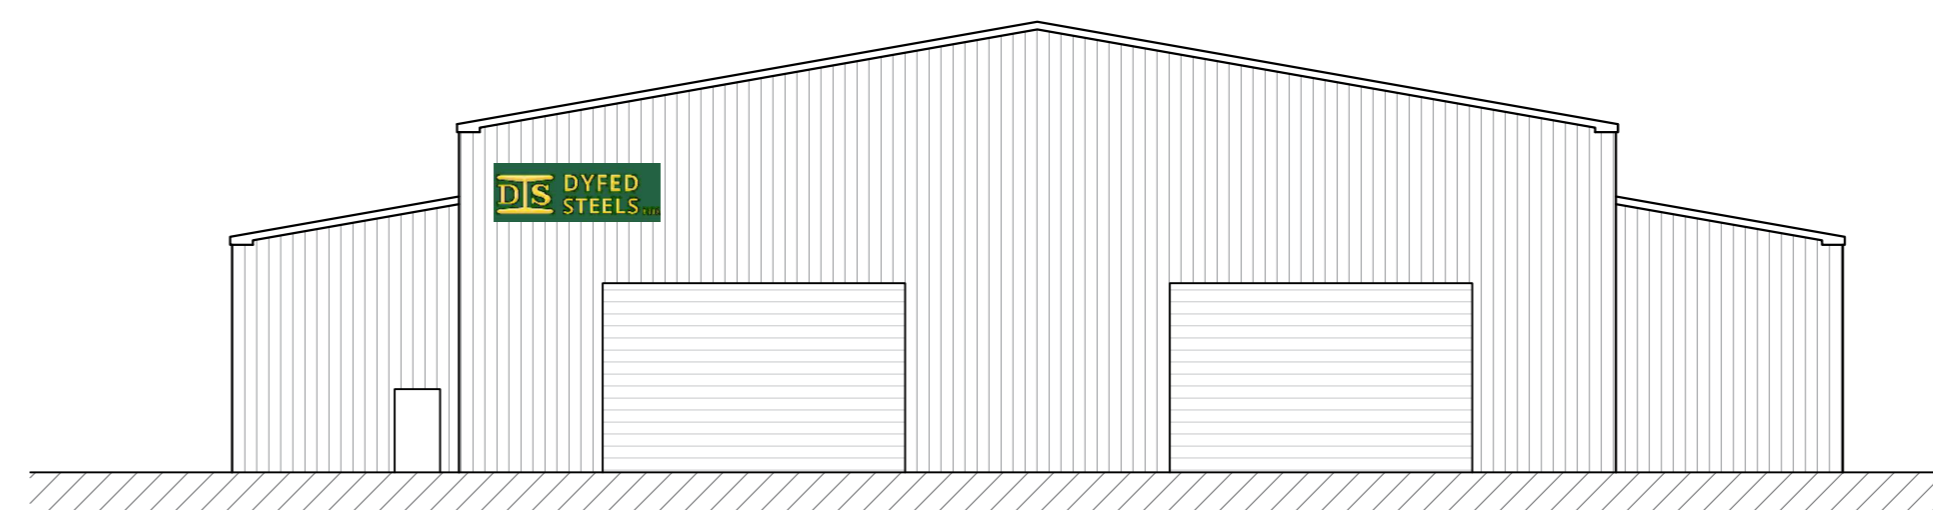
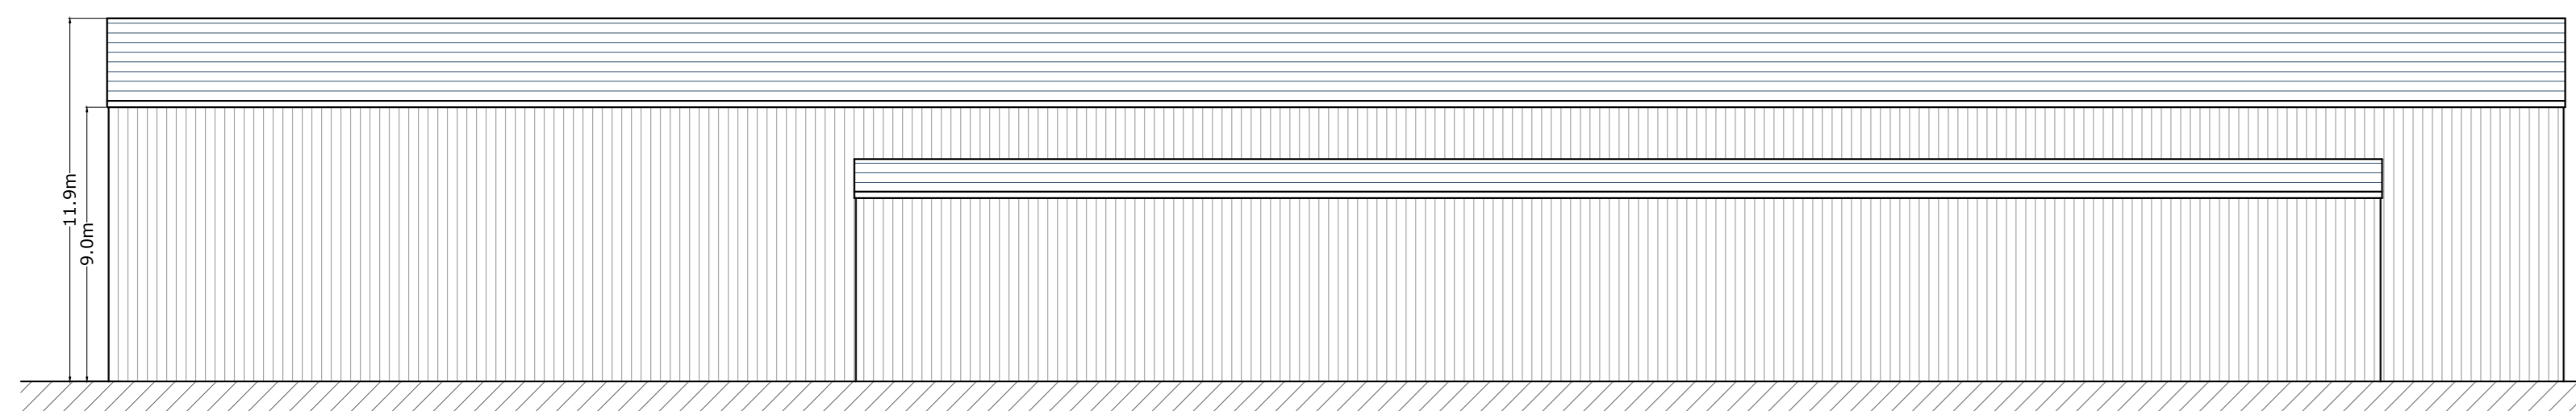


PROPOSED FLOOR PLAN & ELEVATIONS

THIS SCHEME IS SUBJECT TO LOCAL PLANNING AND ALL OTHER NECESSARY CONSENTS. ALL DIMENSIONS, SITE LEVELS AND AREAS WHERE GIVEN ARE APPROXIMATE AND SUBJECT TO SITE SURVEY UNLESS STATED OTHERWISE. ALL DIMENSIONS MUST BE CHECKED ON SITE. DO NOT SCALE OFF THIS DRAWING. THIS DRAWING IS TO BE READ IN CONJUNCTION WITH ALL RELEVANT CONSULTANTS' AND/OR SPECIALISTS' DRAWINGS OR DOCUMENTS. SAURO ARCHITECTURAL DESIGN MUST BE NOTIFIED OF ANY VARIATIONS OR DISCREPANCIES BEFORE THE AFFECTED WORK COMMENCES. ALL QUERIES RELATING TO DESIGN OF FOUNDATIONS, FLOOR SLABS AND ANY OTHER STRUCTURAL ELEMENTS ARE TO BE REFERRED TO THE STRUCTURAL ENGINEER FOR CLARIFICATION.

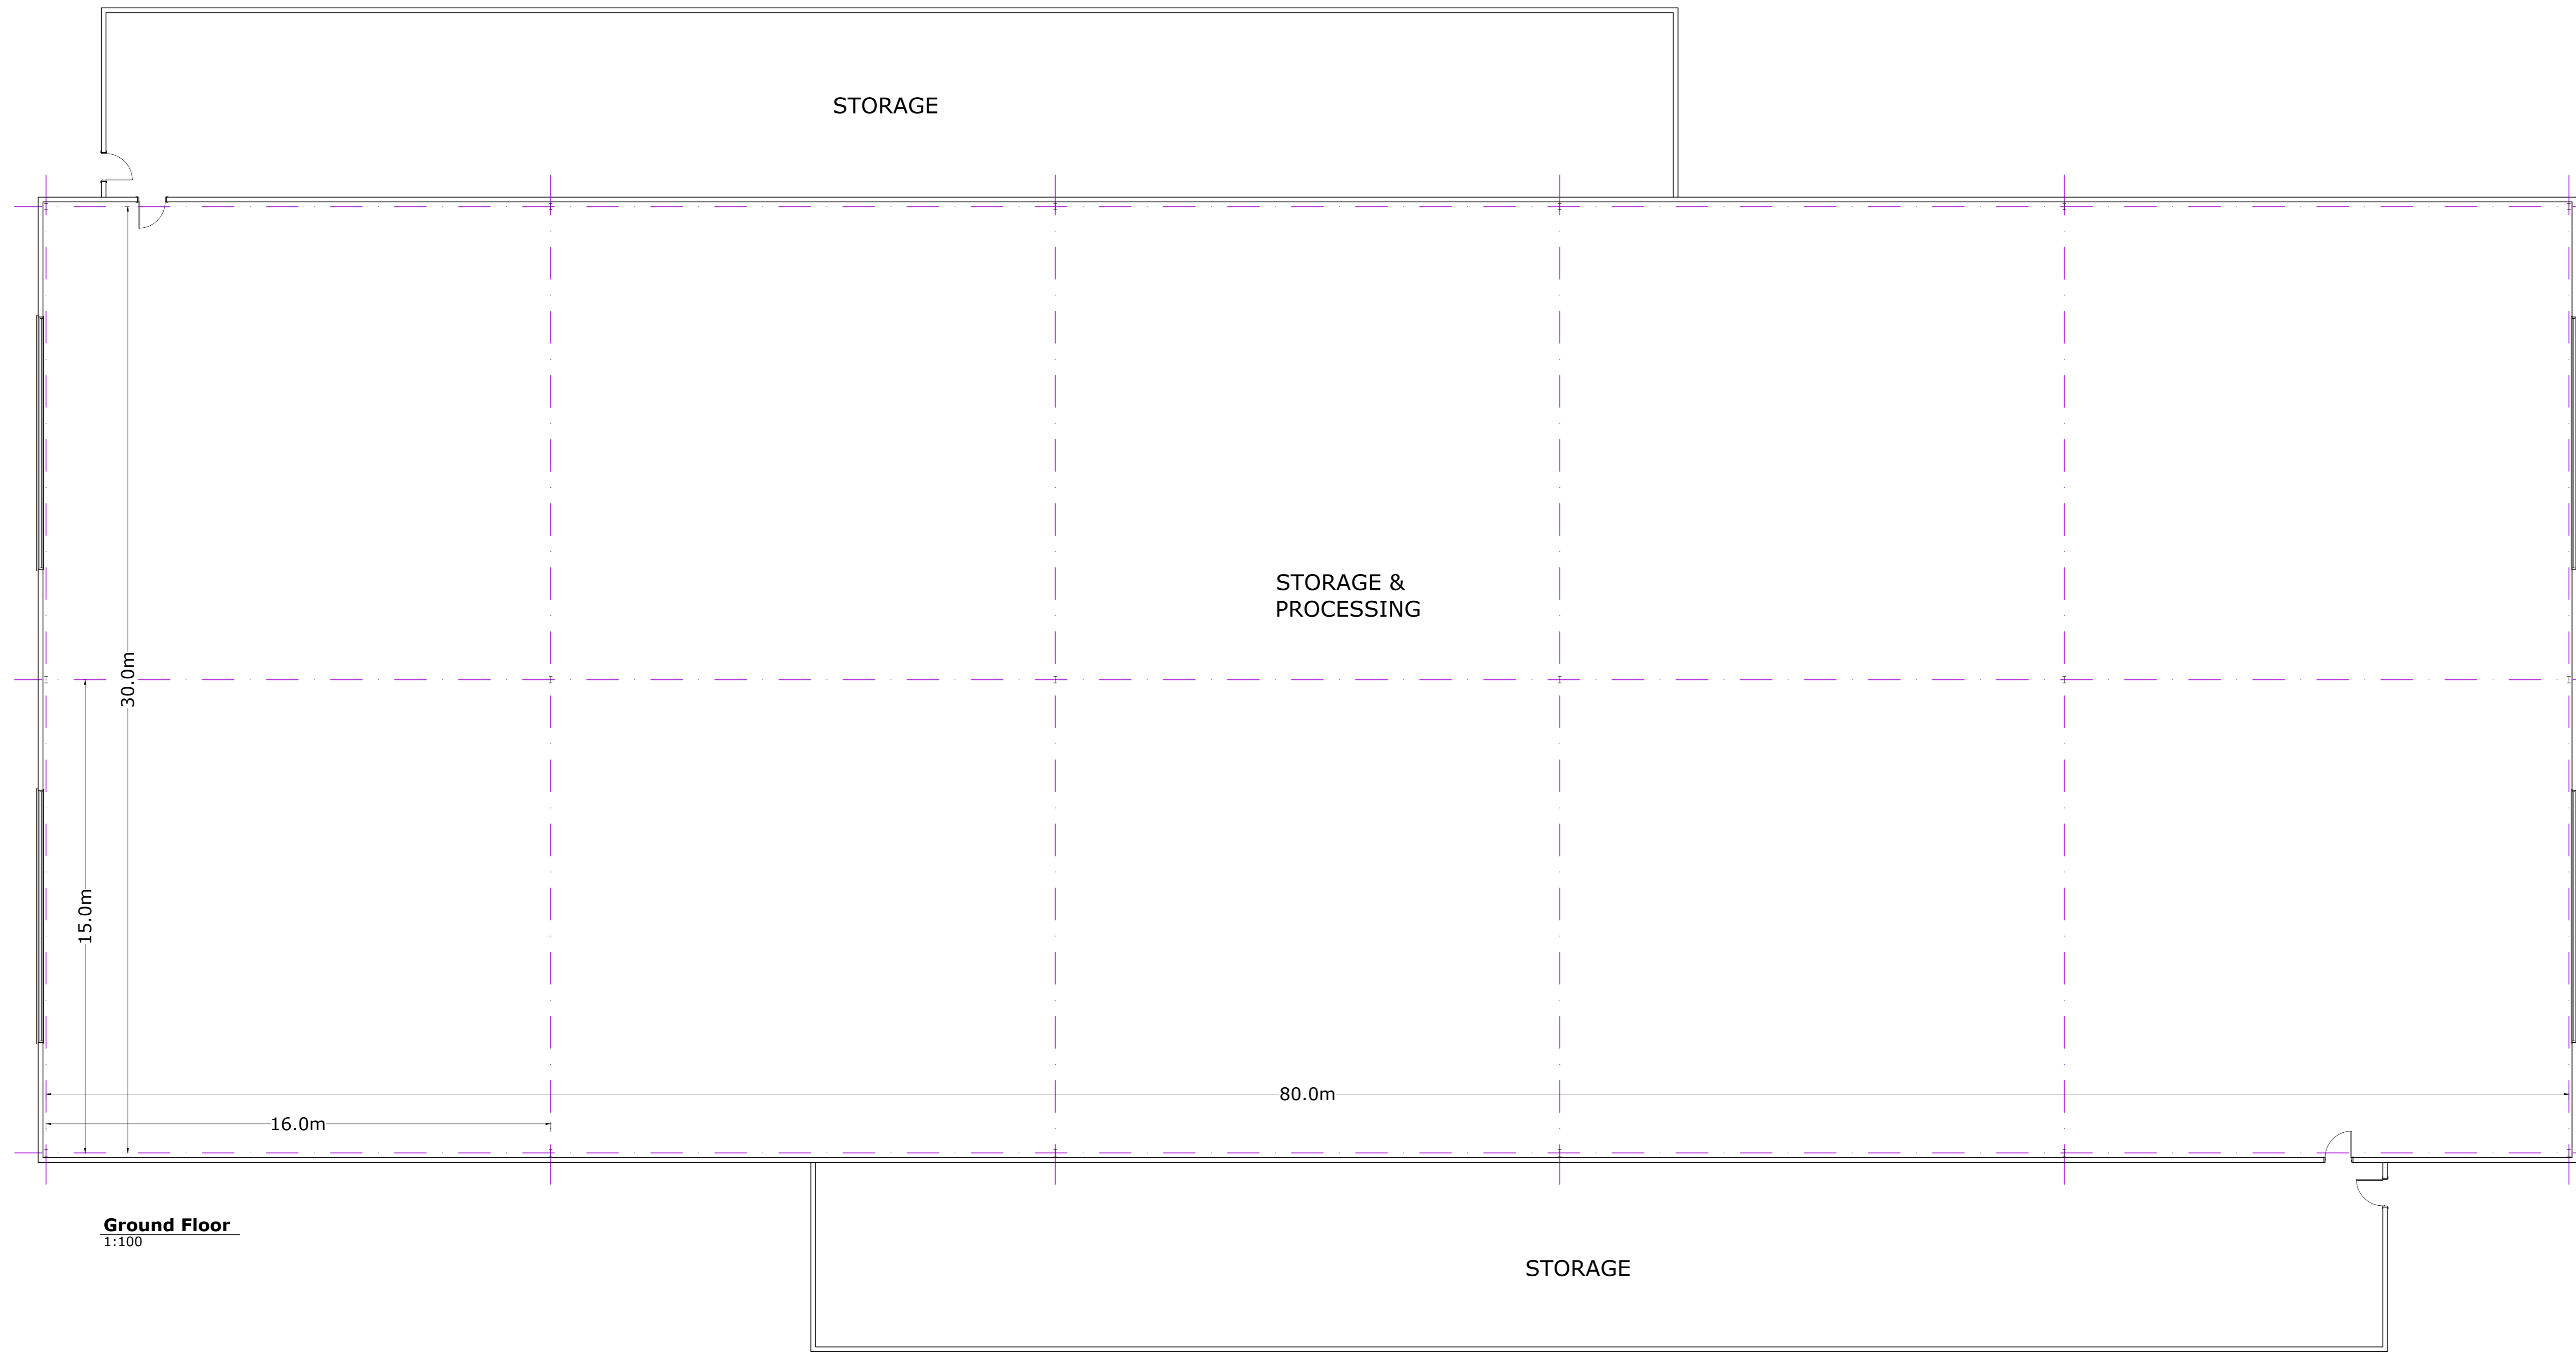

Rev.	Description	By	Date
------	-------------	----	------

PLANNING

SAURO
ARCHITECTURAL DESIGN

SAURO ARCHITECTURAL DESIGN LTD
9 ELLISTON TERRACE,
CARMARTHEN, SA31 1HA
Tel: (01267) 233 684
Email: design@sauro.co.uk
© Drawing Copyright Sauro Architectural Design Ltd

Client
Dyfed Steel Ltd

Project Title
Proposed Industrial Building @

Tube Works/Ind Est, Dafen, Uanelli
SA14 8NS

Drawing Title
Proposed Floor Plan & Elevations

Scale on
1:200

Date
30/04/2024

Job No.
1120a

Sheet Size
A0

Drawn by
05

Drawing No.
01

Checked by

Revision