

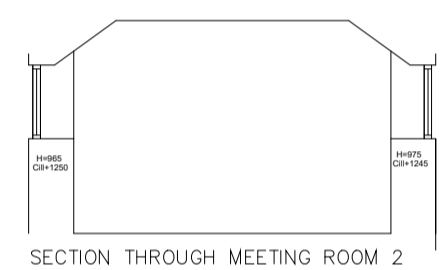
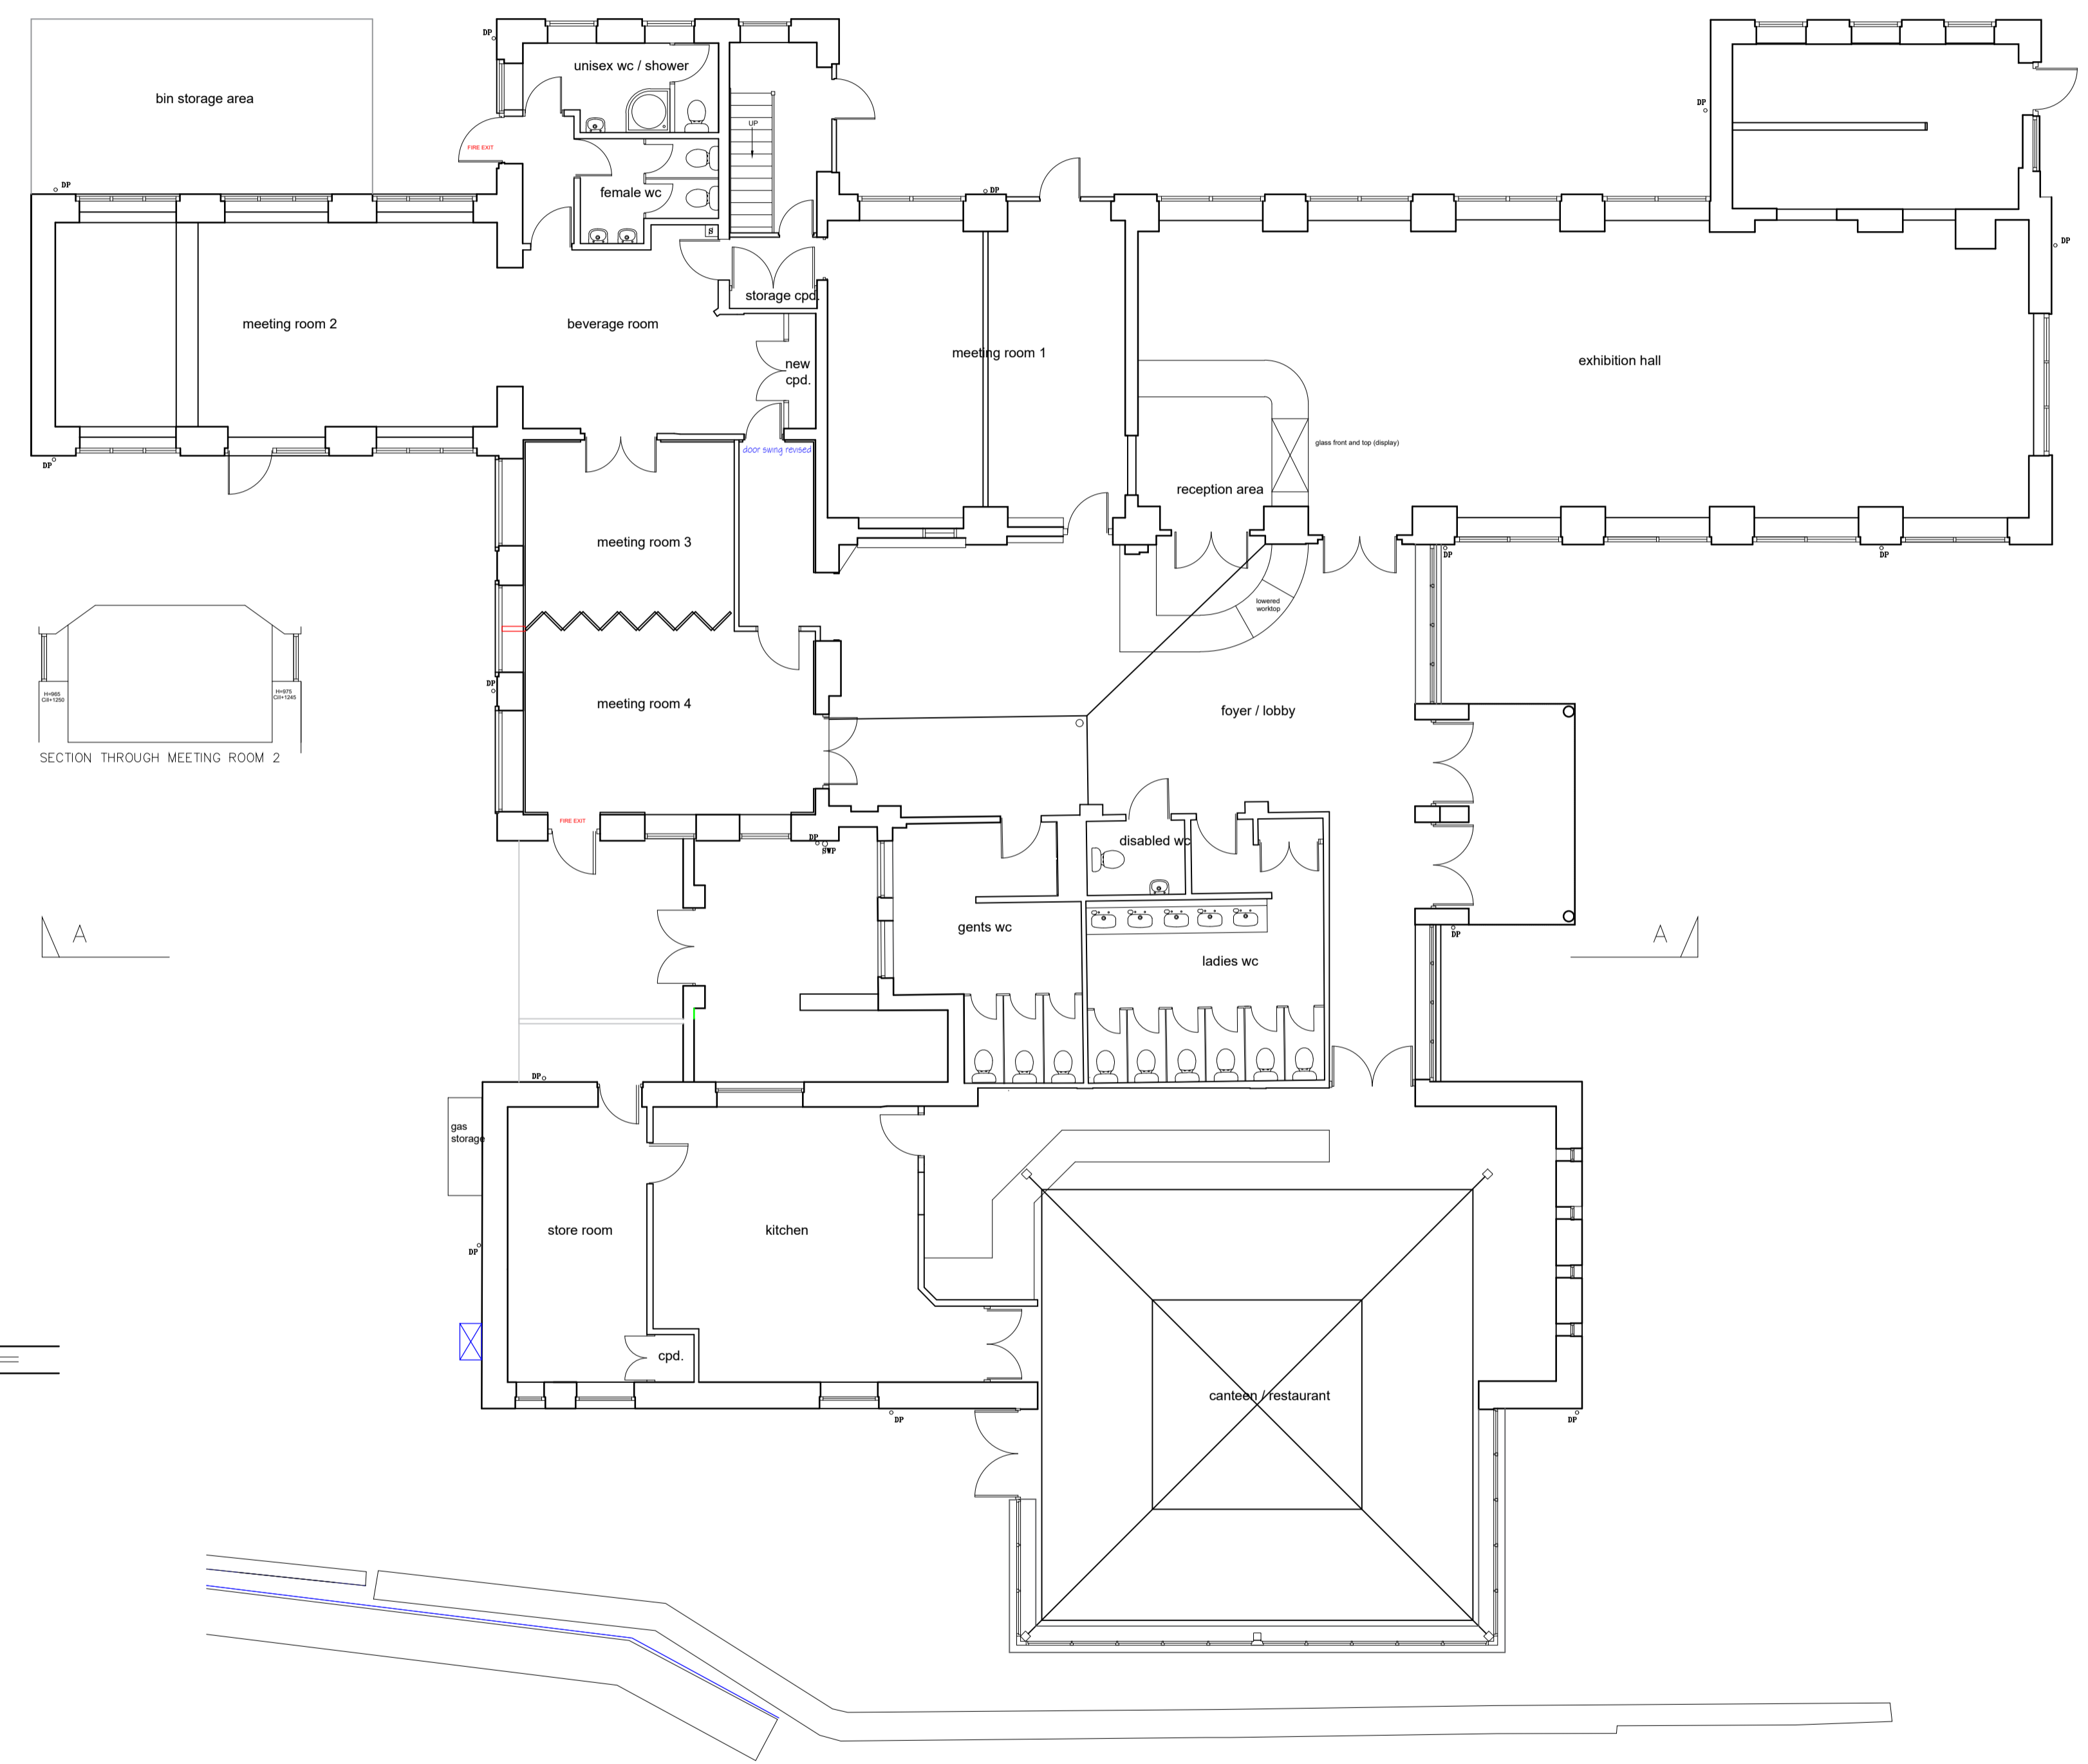


NOTE:
THIS DRAWING IS SUBJECT TO COPYRIGHT
ALL DIMENSIONS SHALL BE CHECKED ON SITE AND THE ARCHITECT
SHALL BE NOTIFIED OF ANY DISCREPANCIES PRIOR TO WORK
COMMENCING.
PLANS HAVE BEEN BASED ON CAD DATA PROVIDED BY THE CLIENT
WHICH HAS NOT BEEN CHECKED FOR ACCURACY
NOTES:

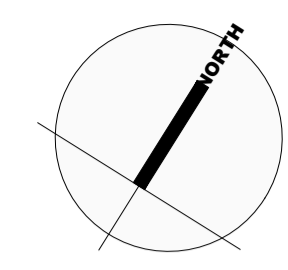

1 PLAN
005 GROUND FLOOR SCALE 1:100

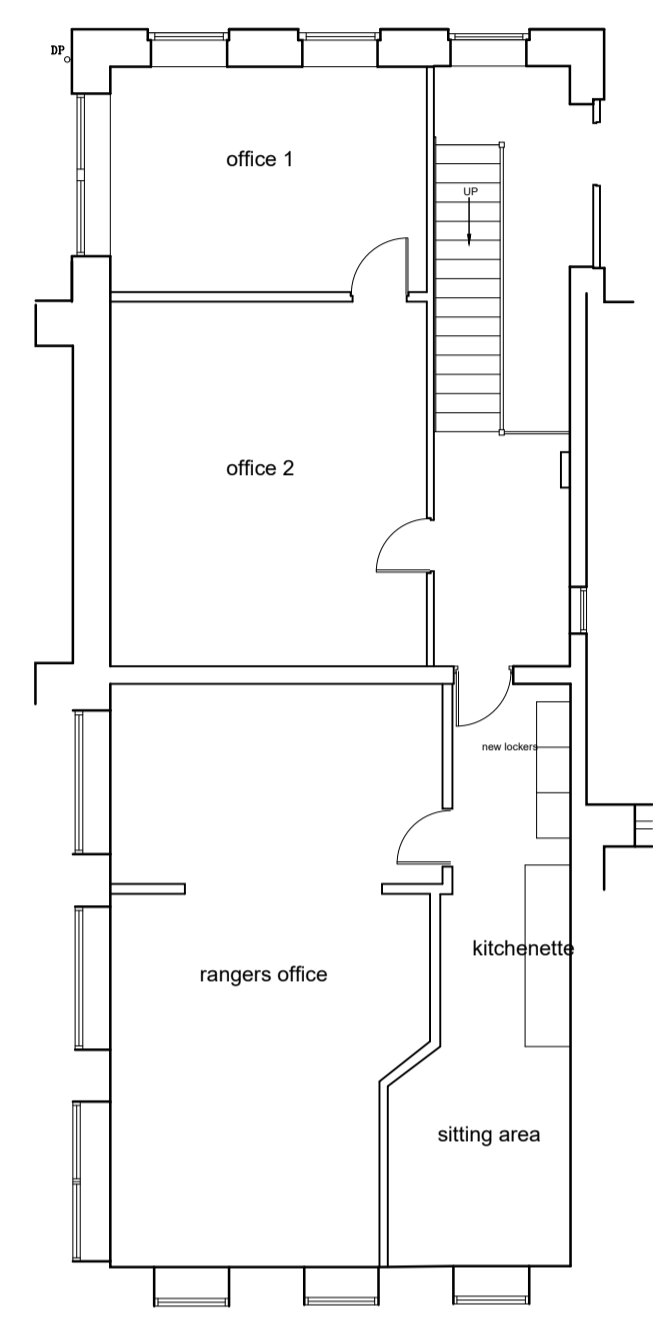

2 PLAN
005 FIRST FLOOR SCALE 1:100

NO.	DESCRIPTION	DATE	DR BY
REVISIONS			

298EVC	
THIS DRAWING SUBJECT TO COPYRIGHT	
CLIENT	
Dwr Cymru Welsh Water	
PROJECT	
Elan Valley Visitor Centre	
TITLE	
Ground Floor and First Floor Plan	
Existing	
DATE	SCALE @ A1
09/04/24	1:100
JOB NO	DRAWN BY
298EVC	VB
CHECKED	RH
DRAWING NO	REVISION
005	P1

rayholearchitects
9th floor, 89 park lane
croydon, london
CR0 1JD
Tel: +44 (0) 20 8662 4600
Email: info@rh-architects.com

