
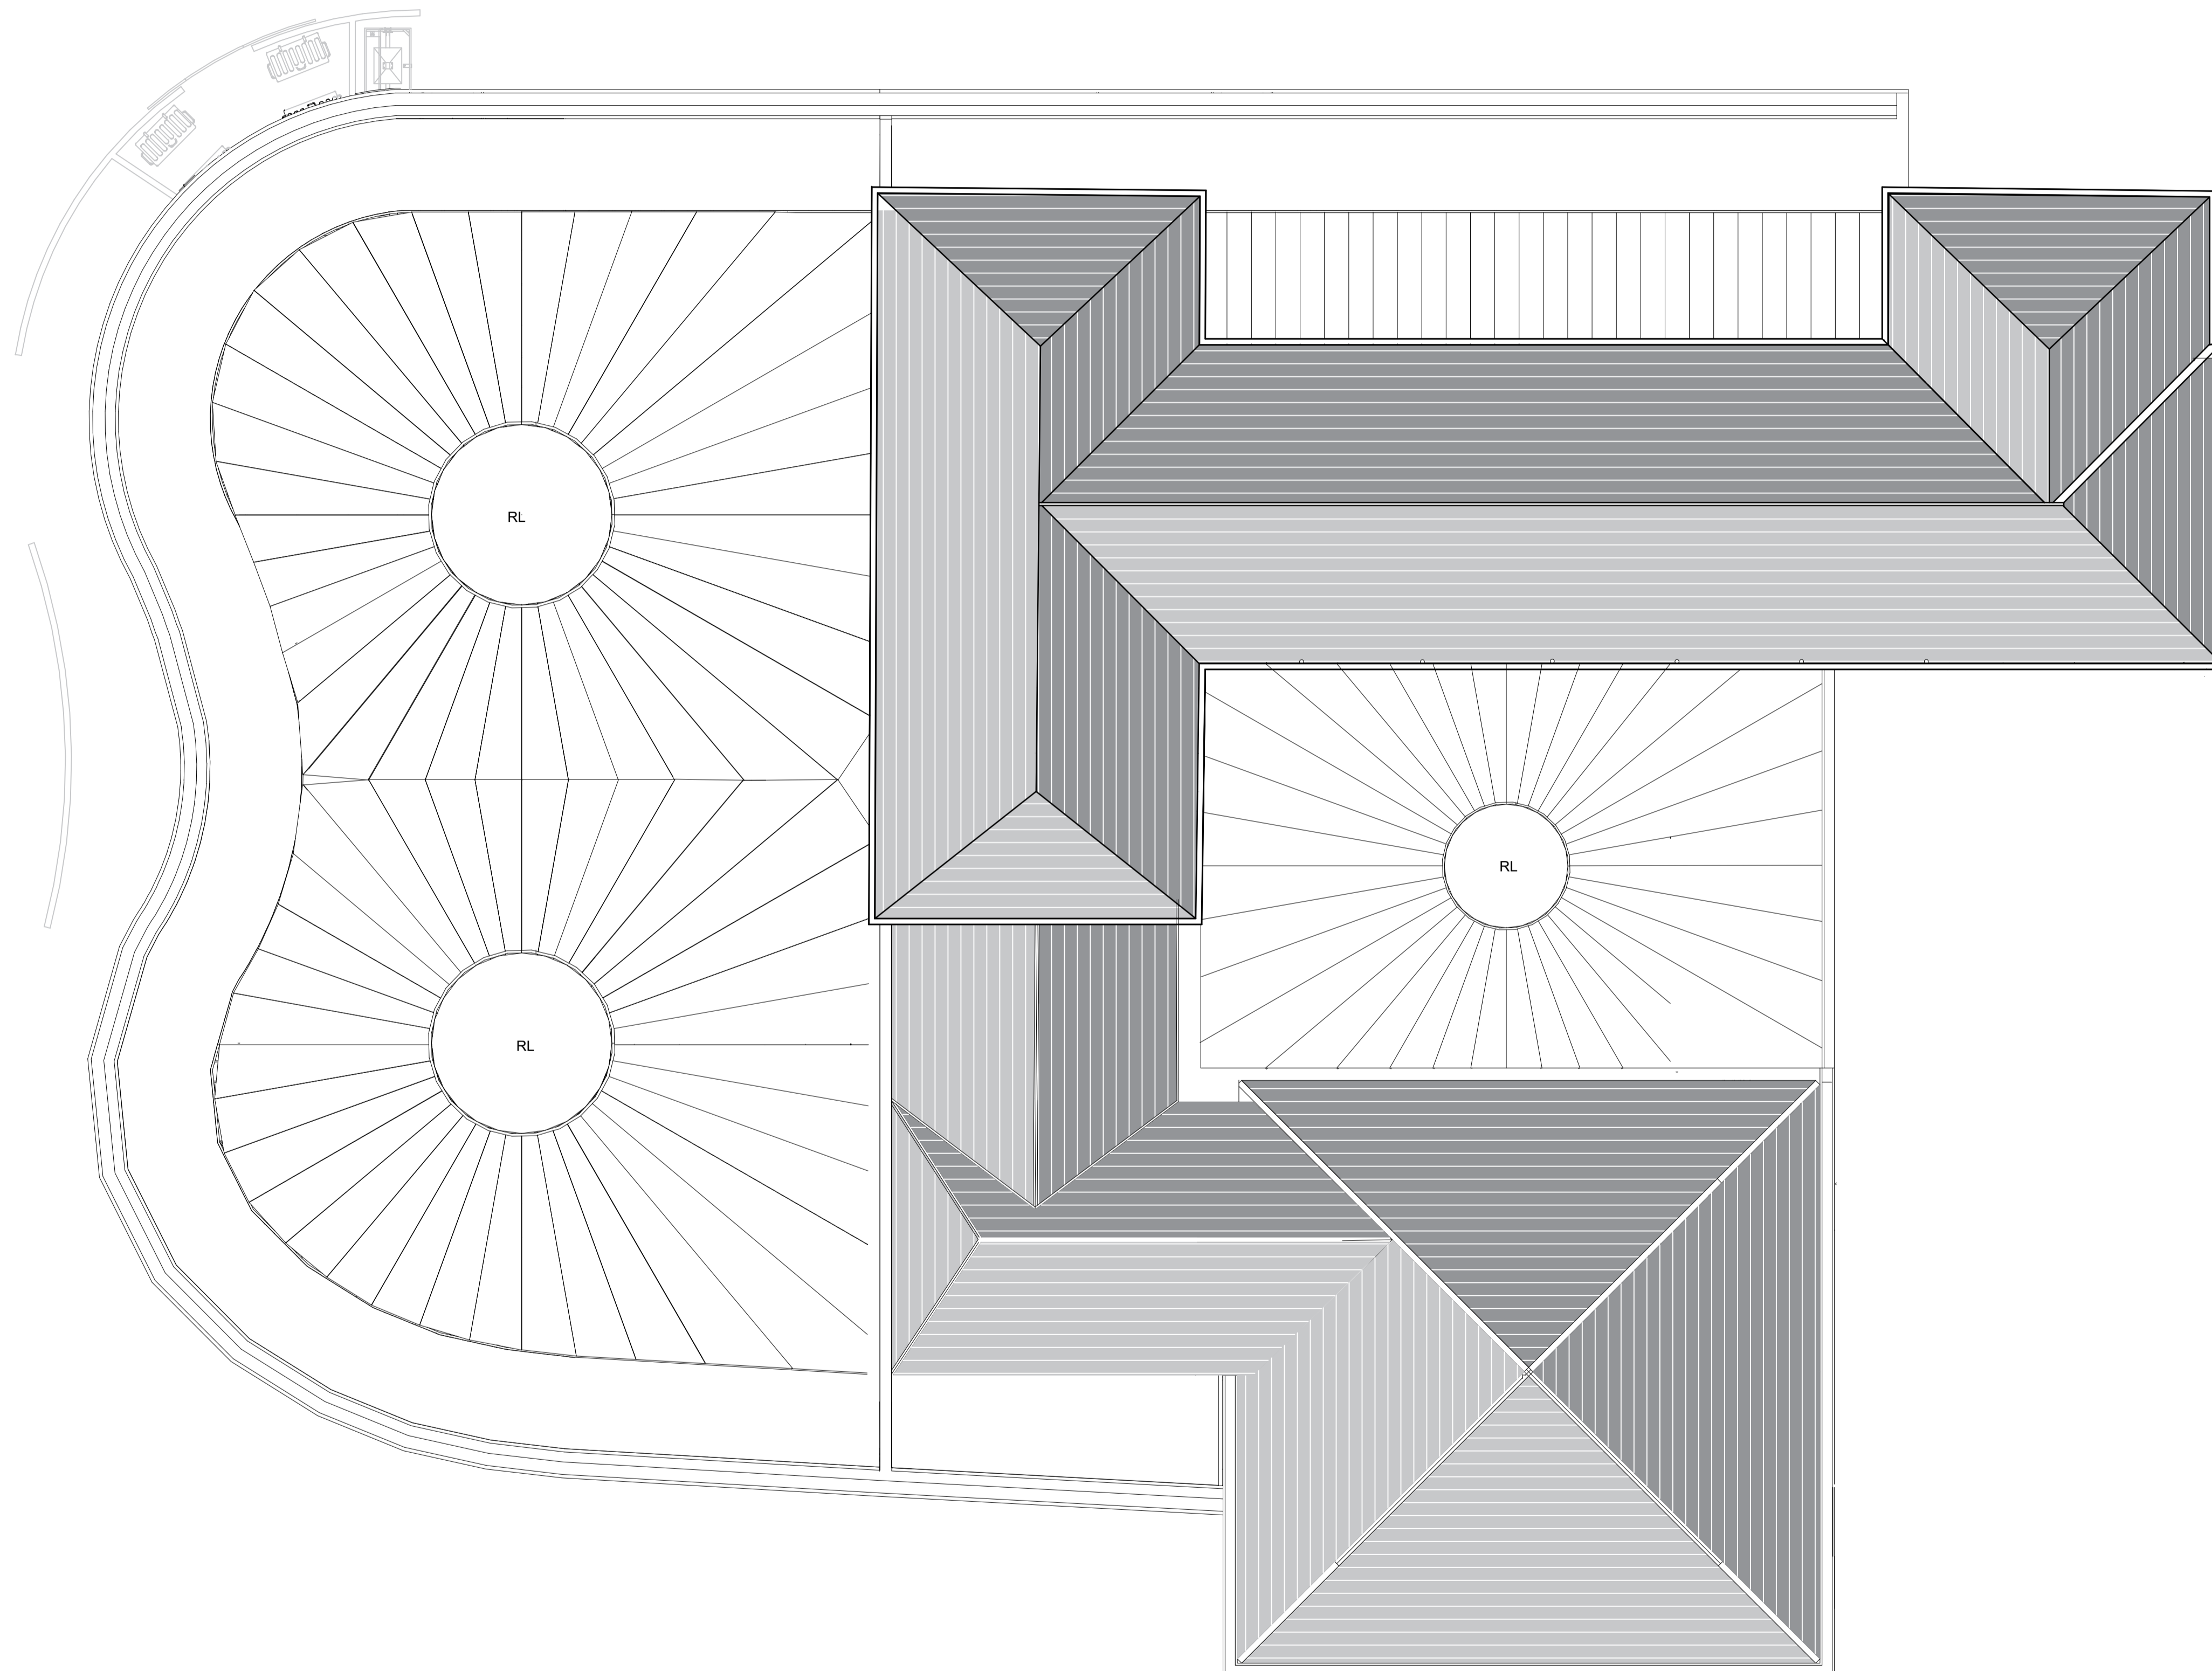


NOTE:
THIS DRAWING IS SUBJECT TO COPYRIGHT
ALL DIMENSIONS SHALL BE CHECKED ON SITE AND THE ARCHITECT
SHALL BE NOTIFIED OF ANY DISCREPANCIES PRIOR TO WORK
COMMENCING.

PLANS HAVE BEEN BASED ON CAD DATA PROVIDED BY THE CLIENT
WHICH HAS NOT BEEN CHECKED FOR ACCURACY

NOTES:

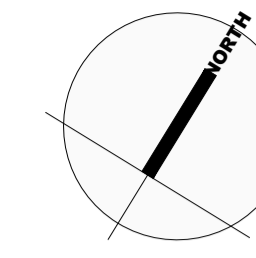

1 PLAN
ROOF LEVEL SCALE 1:100

NO.	DESCRIPTION	DATE	DR BY
REVISIONS			
revP1	First Issue	05/05/24	VB
revP2	General Amendments	29/06/24	VB
revP3	General Amendments	25/08/24	VB

THIS DRAWING SUBJECT TO COPYRIGHT
CLIENT
Welsh Water / Dwr Cymru
PROJECT
Elan Valley Visitor Centre
TITLE
Roof Plan
Proposed

DATE	SCALE @ A1	
30/04/24	1:100	
JOB NO	DRAWN BY	CHECKED
298EVC	VB	RH
DRAWING NO	REVISION	
112	P3	

rayholearchitects

9th floor, 89 park lane
croydon, london
CR0 1JD
Tel: +44 (0) 20 8662 4600
Email: info@rh-architects.com

