


TYPE A: CLOSE BOARDED TIMBER FENCE _ 1800MM HIGH

PLAN KEY REFERENCE


INSIDE ELEVATION
SINGLE GATE IN CLOSE BOARDED TIMBER FENCE



OUTSIDE ELEVATION

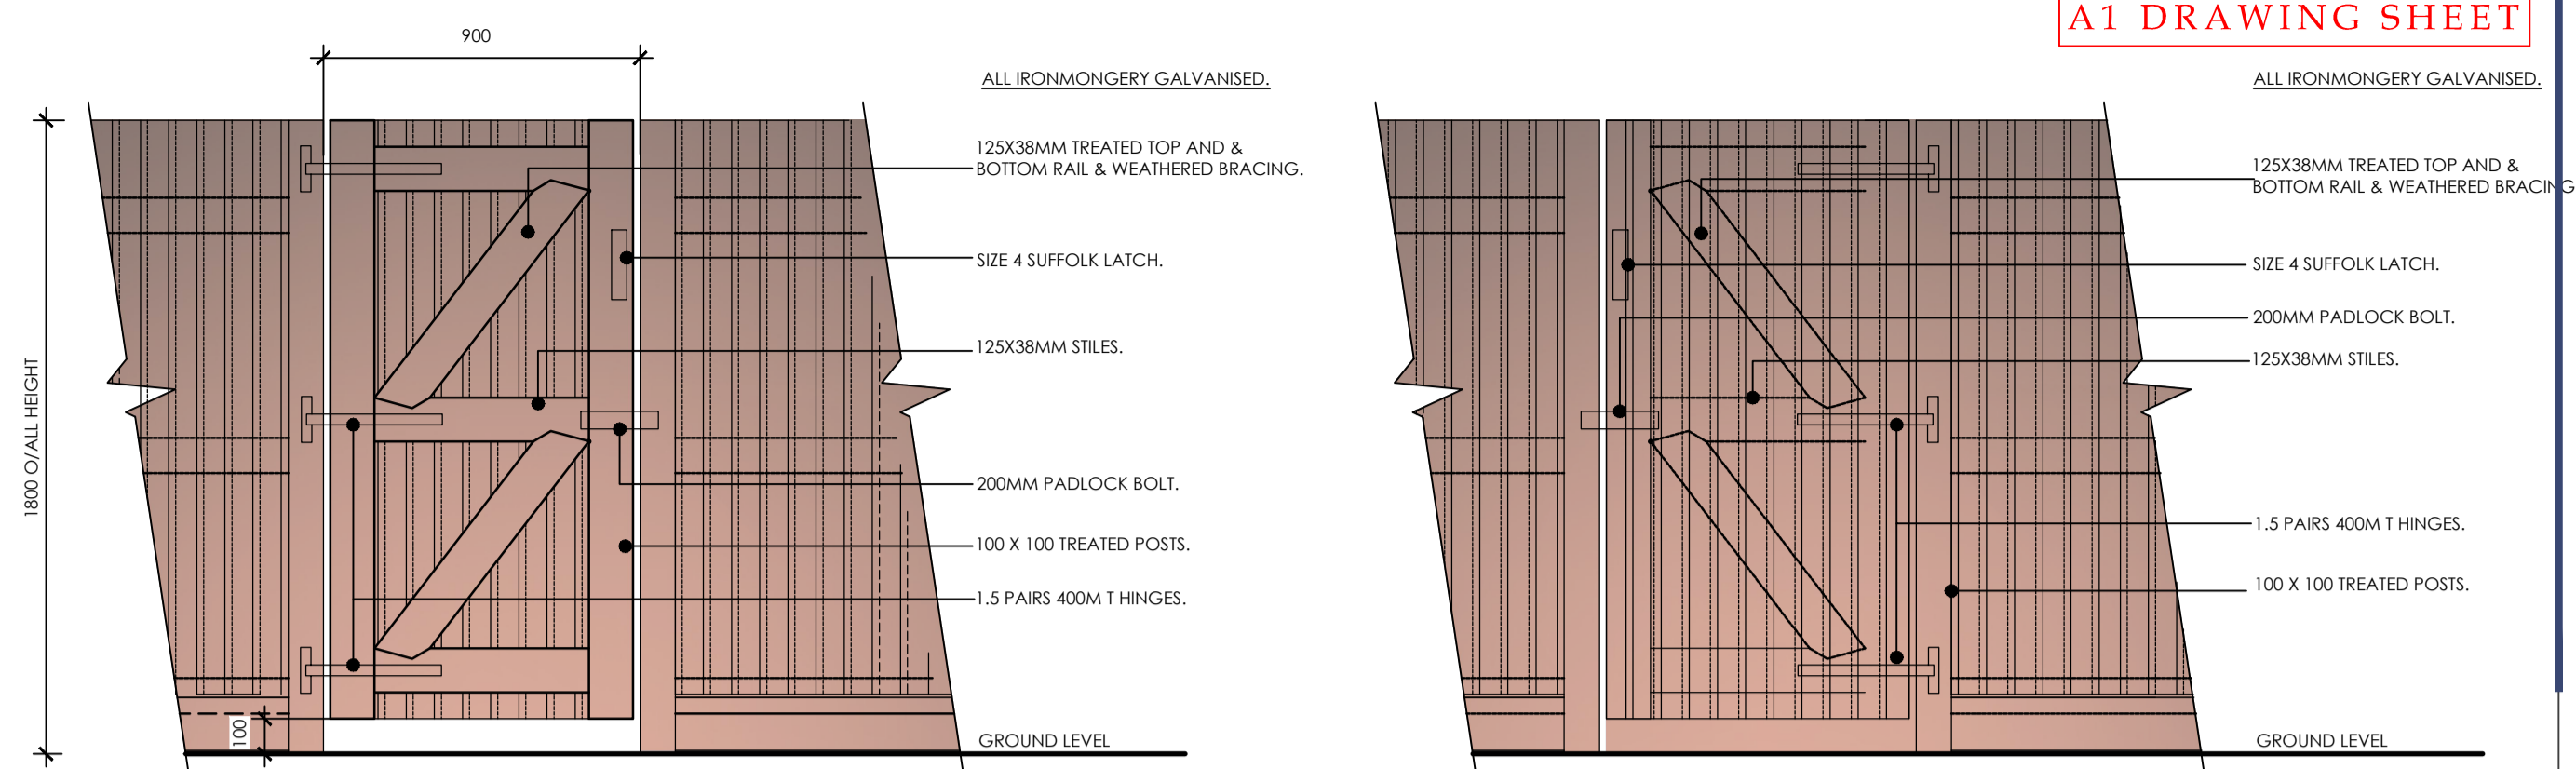



Do not scale from this drawing. The users of this drawing shall check all dimensions for errors and omissions and be responsible to the design. This drawing is copyright. It must not be reproduced or used in any way without the prior permission of LeTrucco Design.

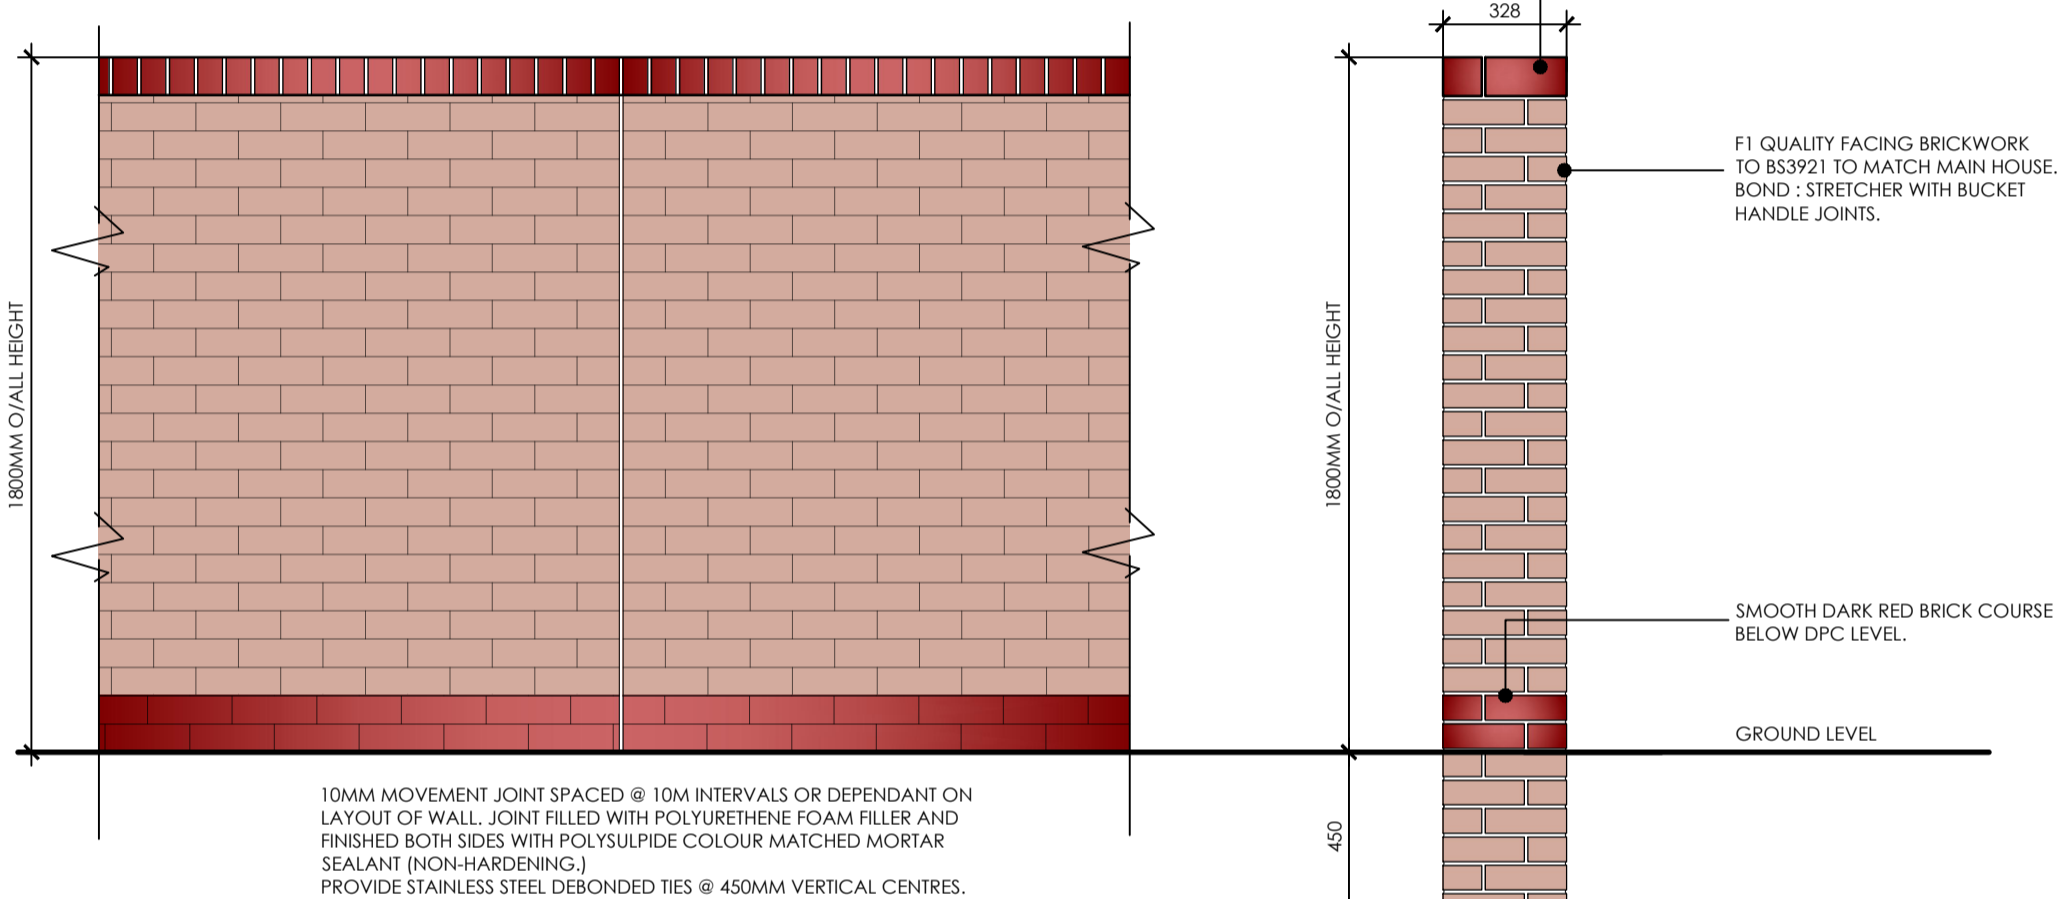

TYPE D: 1800MM HIGH FACING BRICKWORK BOUNDARY WALL WITH BRICK FEATURE BAND COURSE




'WILDLIFE TUNNEL' 1:10

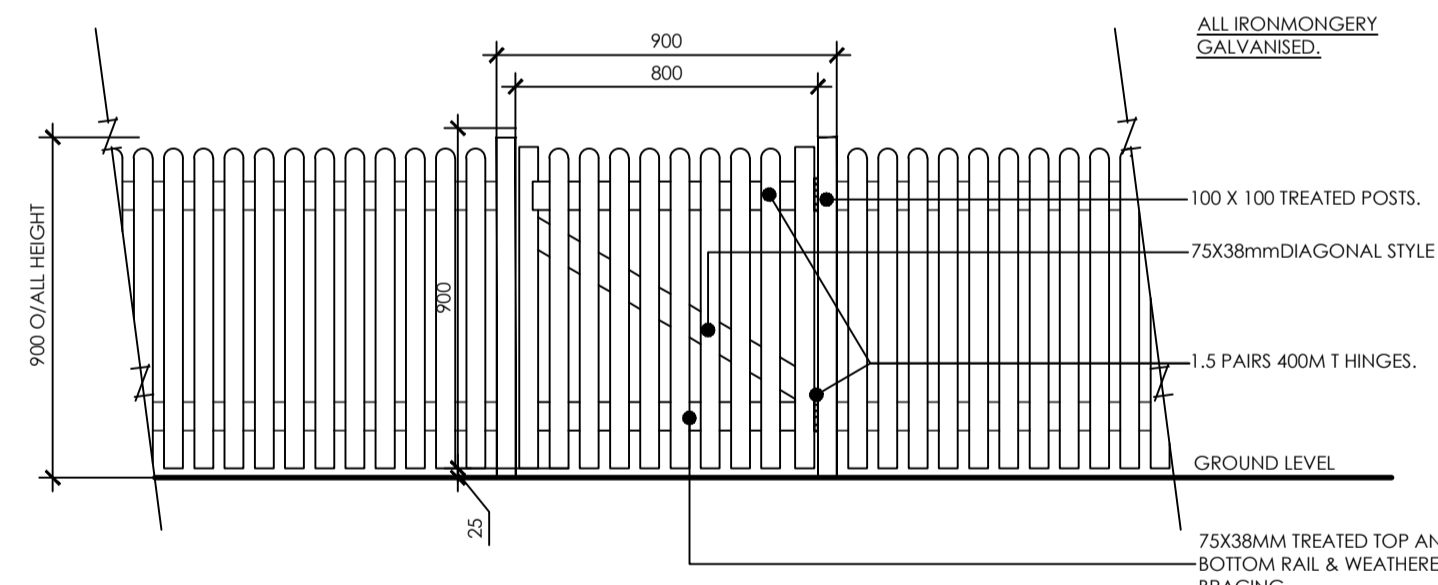
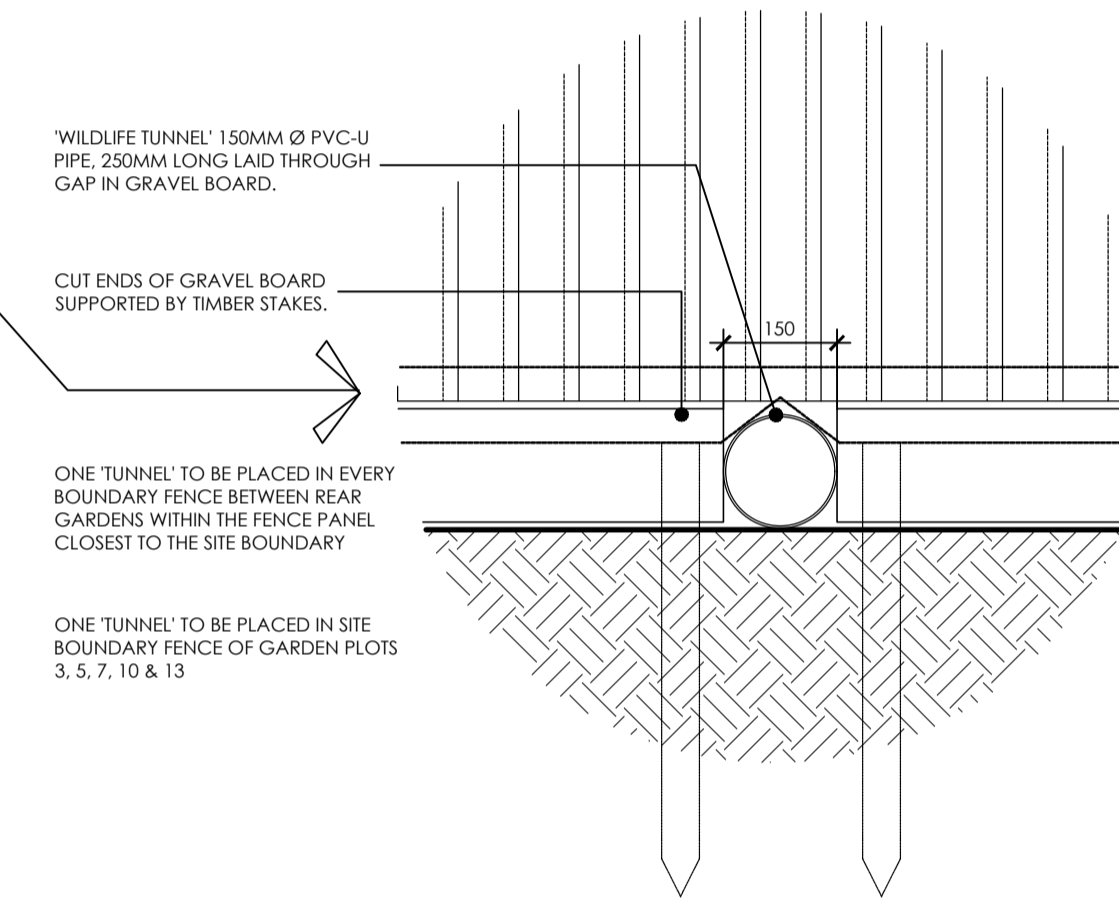


P COATED GALVANISED MESH FENCE _ 2100mm HIGH (Applies to Sudds Access)



FRONT ELEVATION

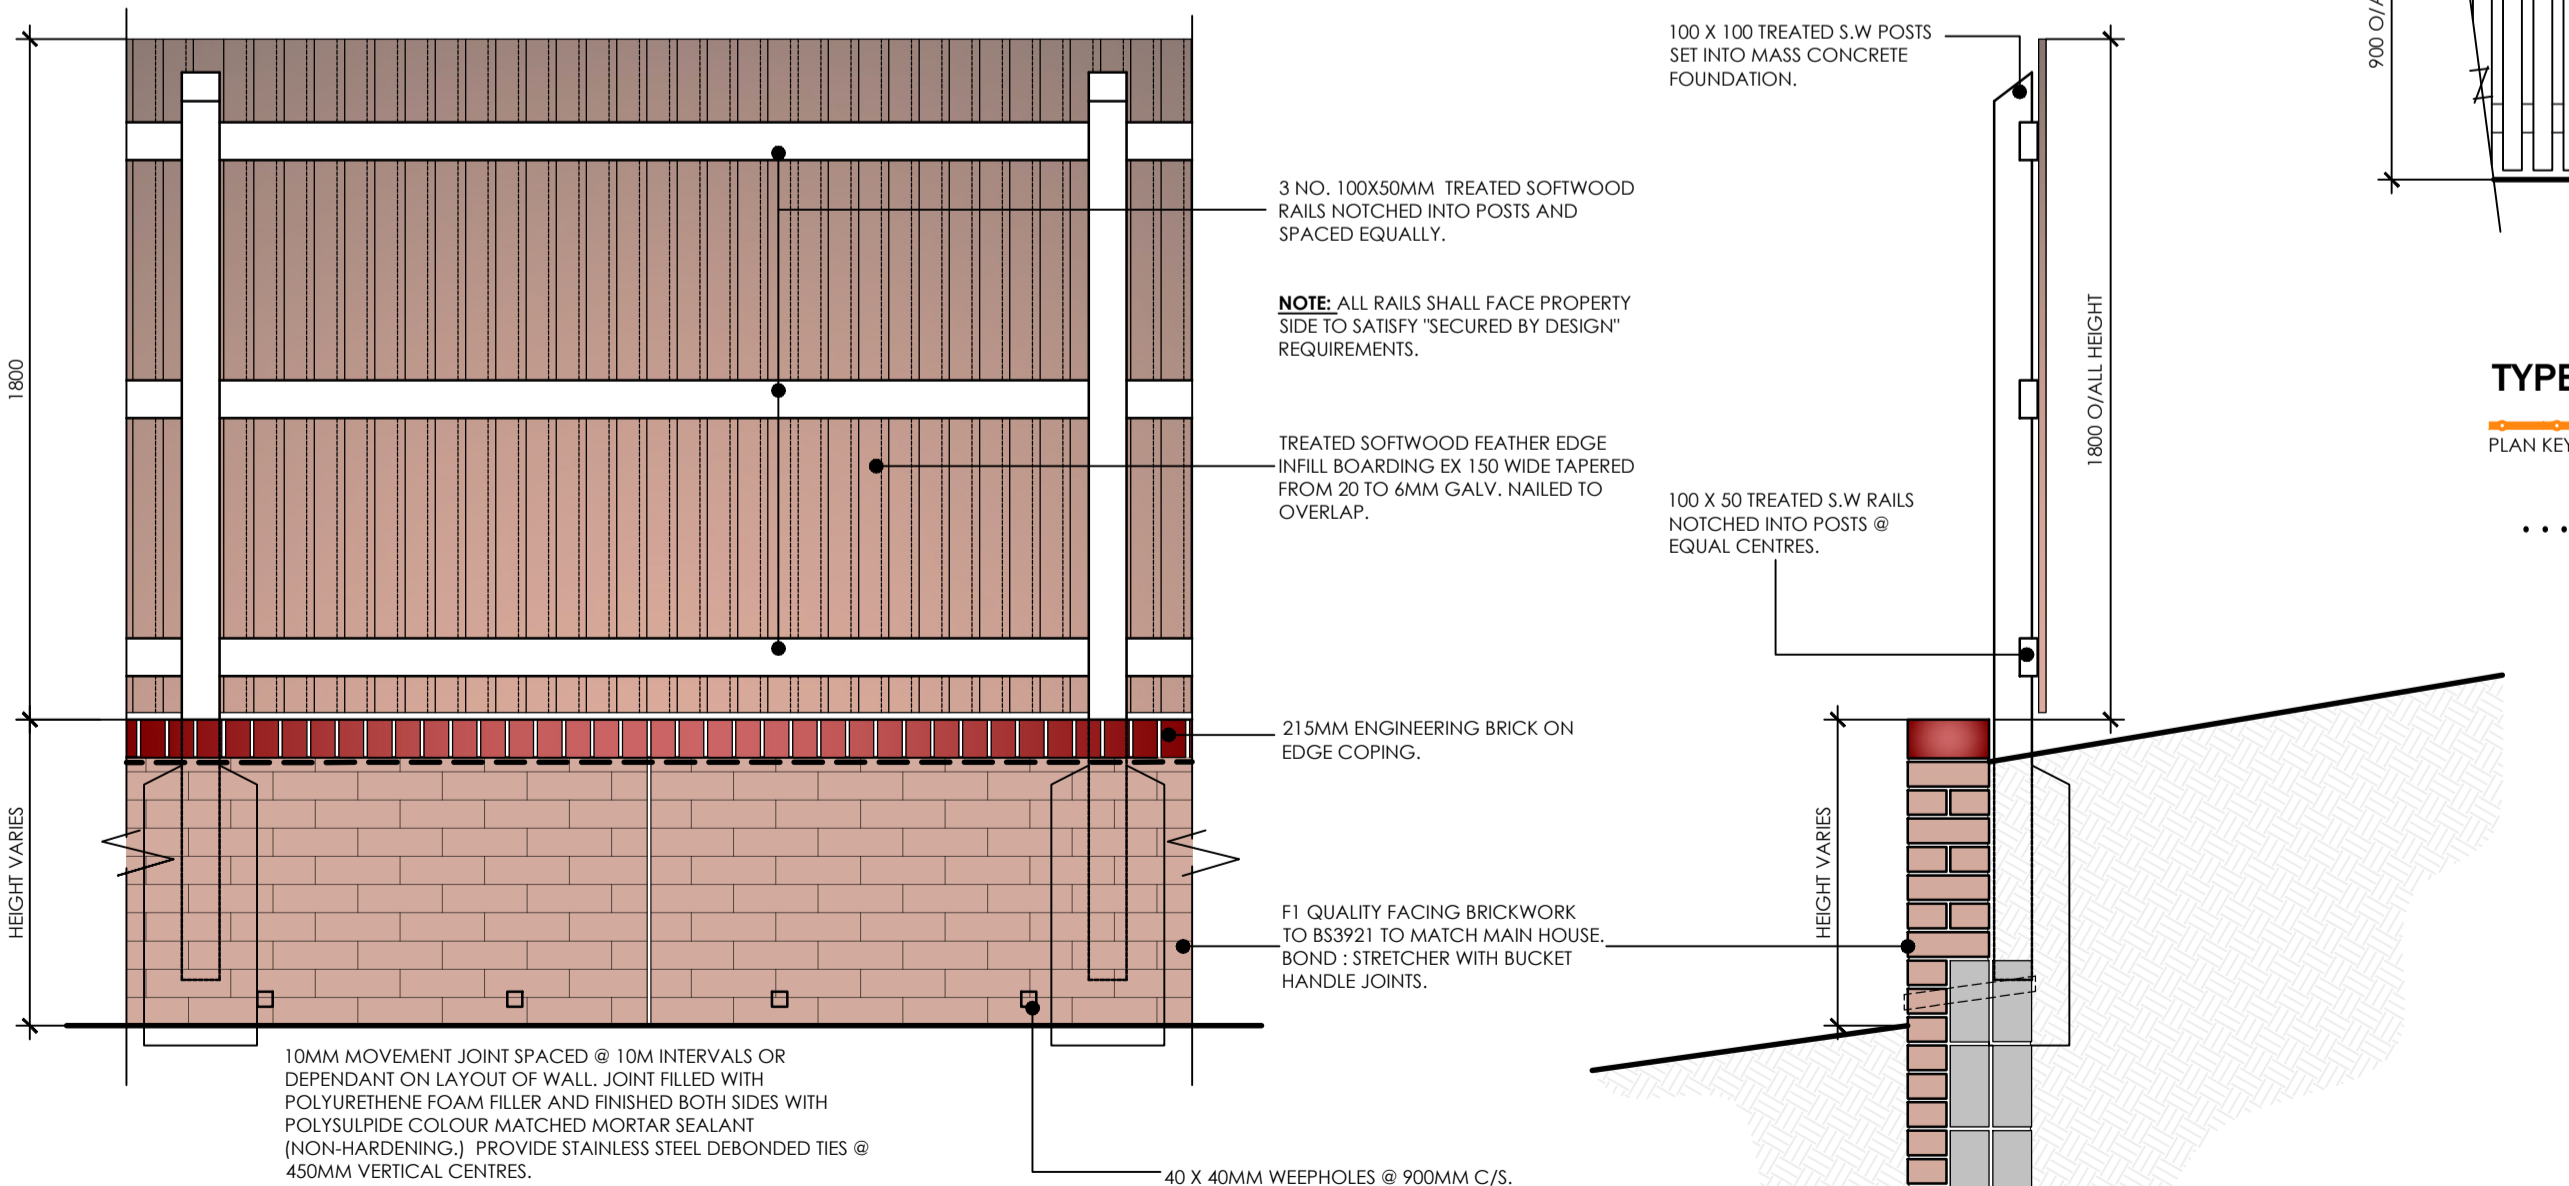

TYPE E: CLOSE BOARDED FENCE OVER FACING BRICKWORK RETAINING WALL - 1800MM HIGH

  

TYPE F: FACING BRICKWORK RETAINING WALL

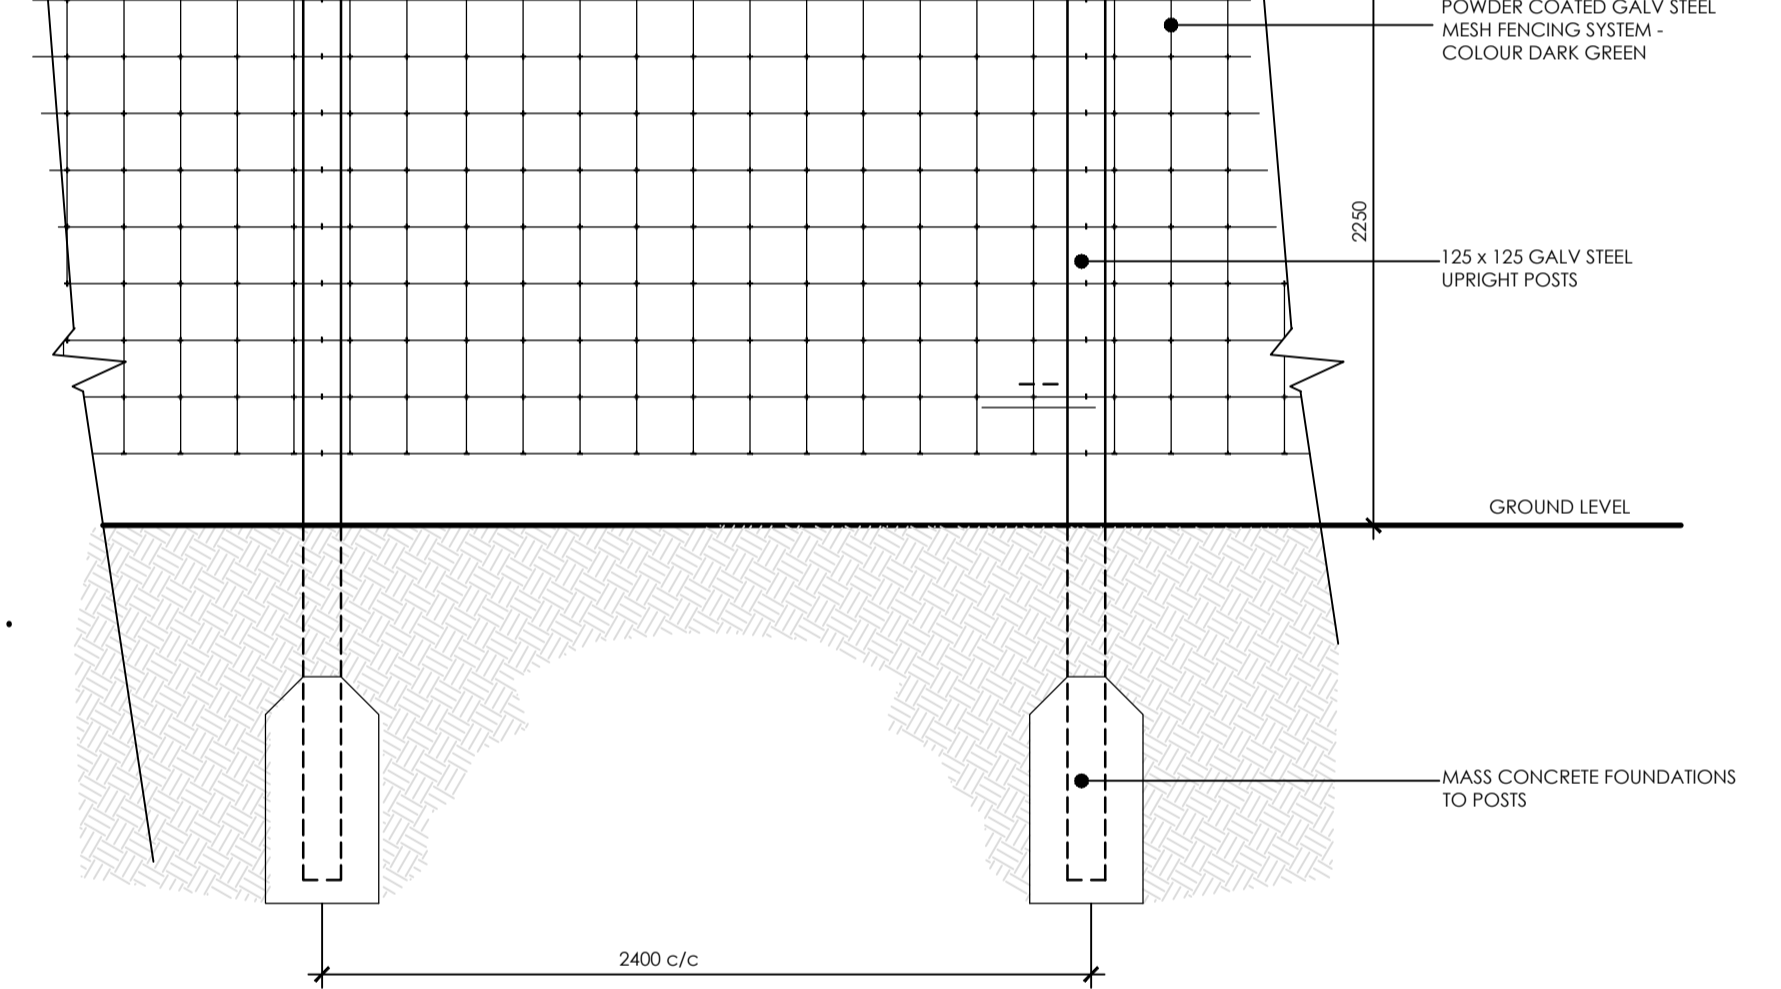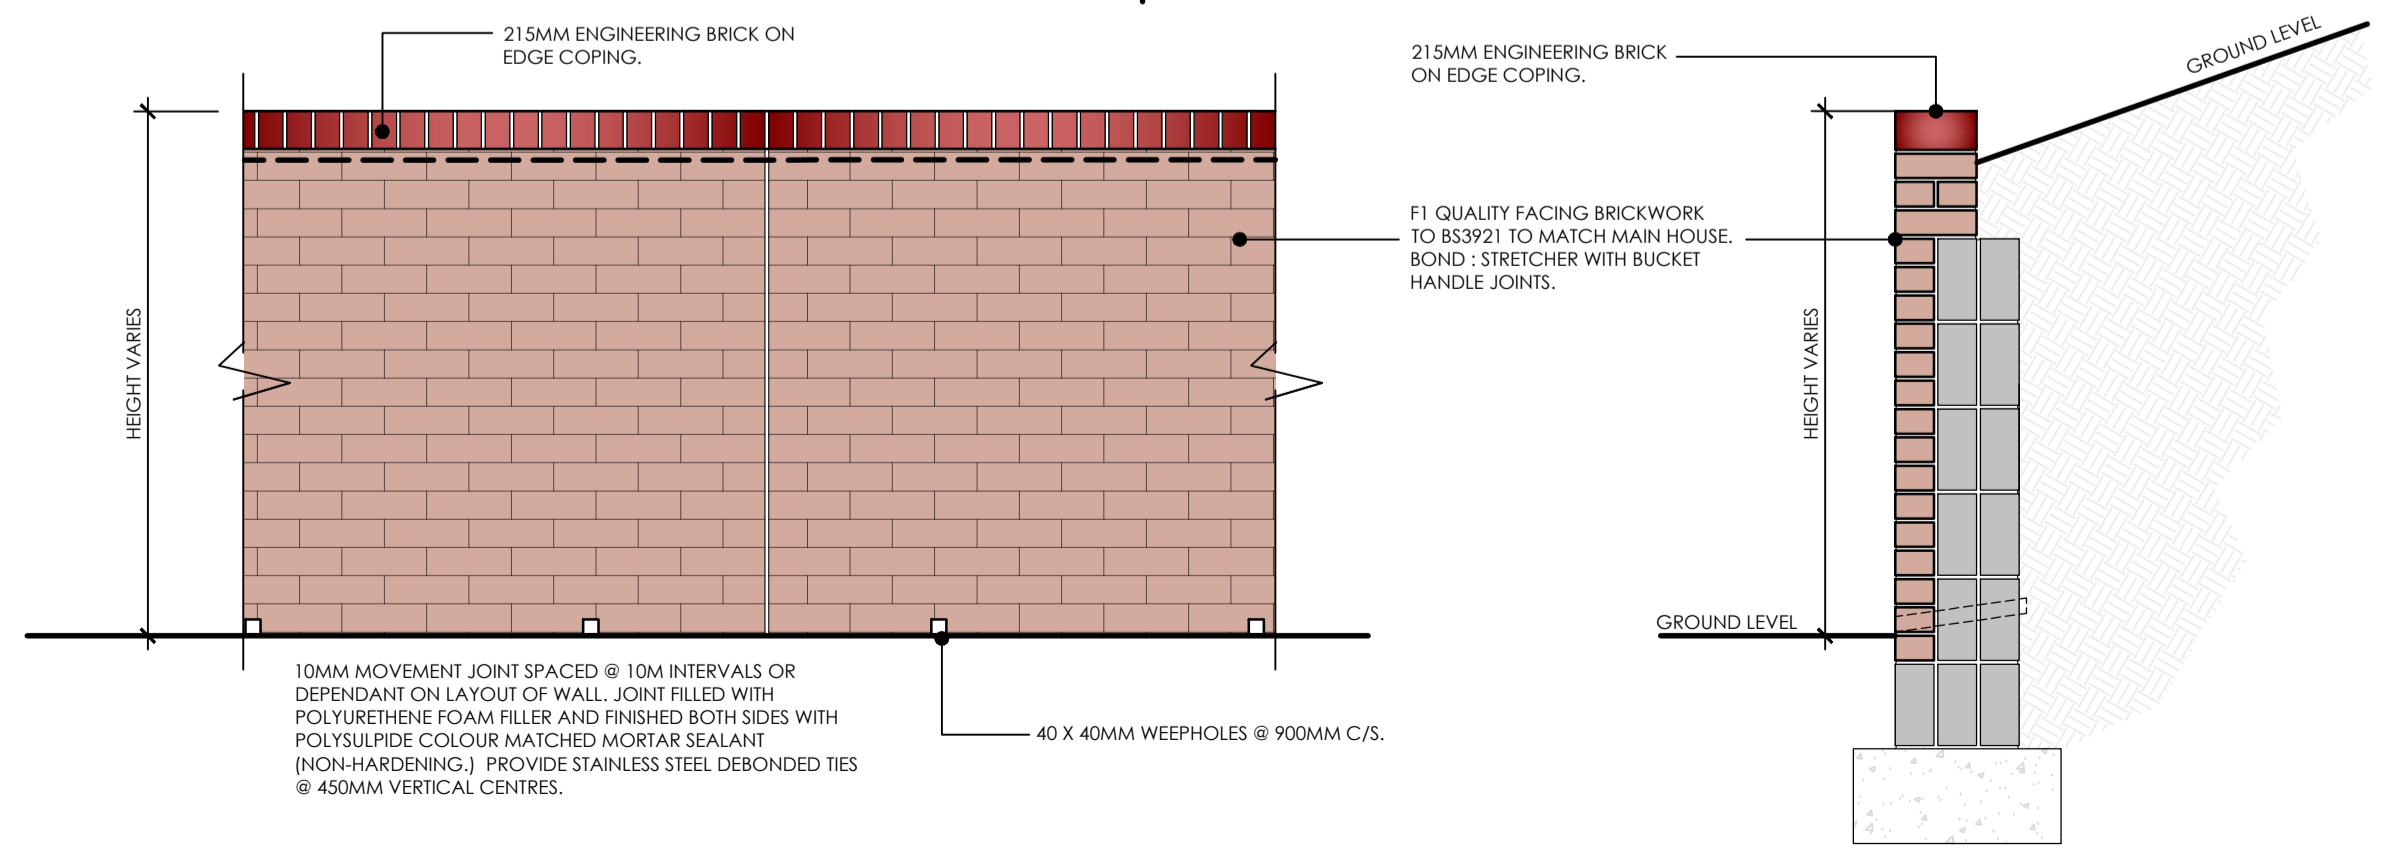

Revisions
FACING BRICK BOUNDARY WALL ADDED.

Scale	Revision	Date	Checked
1:20 @ A1	A	Aug '24	KWL

Drawing No	Drawing Title	Boundary Details
LT2410.04.04		

Client	Job Title	Land off Hirwaun Road
Newydd HA		

BOUNDARY TREATMENTS
Scale: 1:20

Drawing Purpose
PLANNING

Client
Newydd HA

Job Title
Land off Hirwaun Road

LeTruccodesign
ARCHITECTURE

Suite 7, 35 Stow Park Circle
Newport, NP20 4HF

Tel: 07710390800 / 07710390801
info@letruccodesign.co.uk
www.letruccodesign.co.uk