


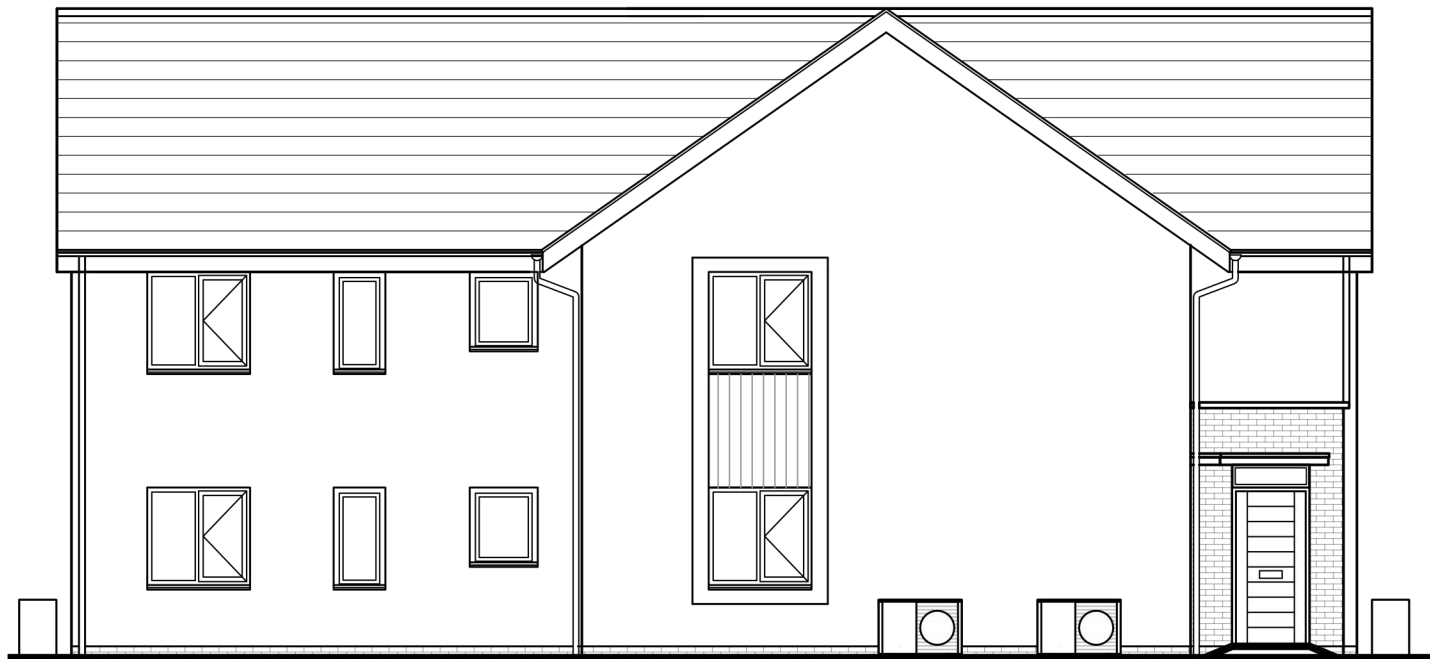


FRONT ELEVATION



SIDE ELEVATION



REAR ELEVATION

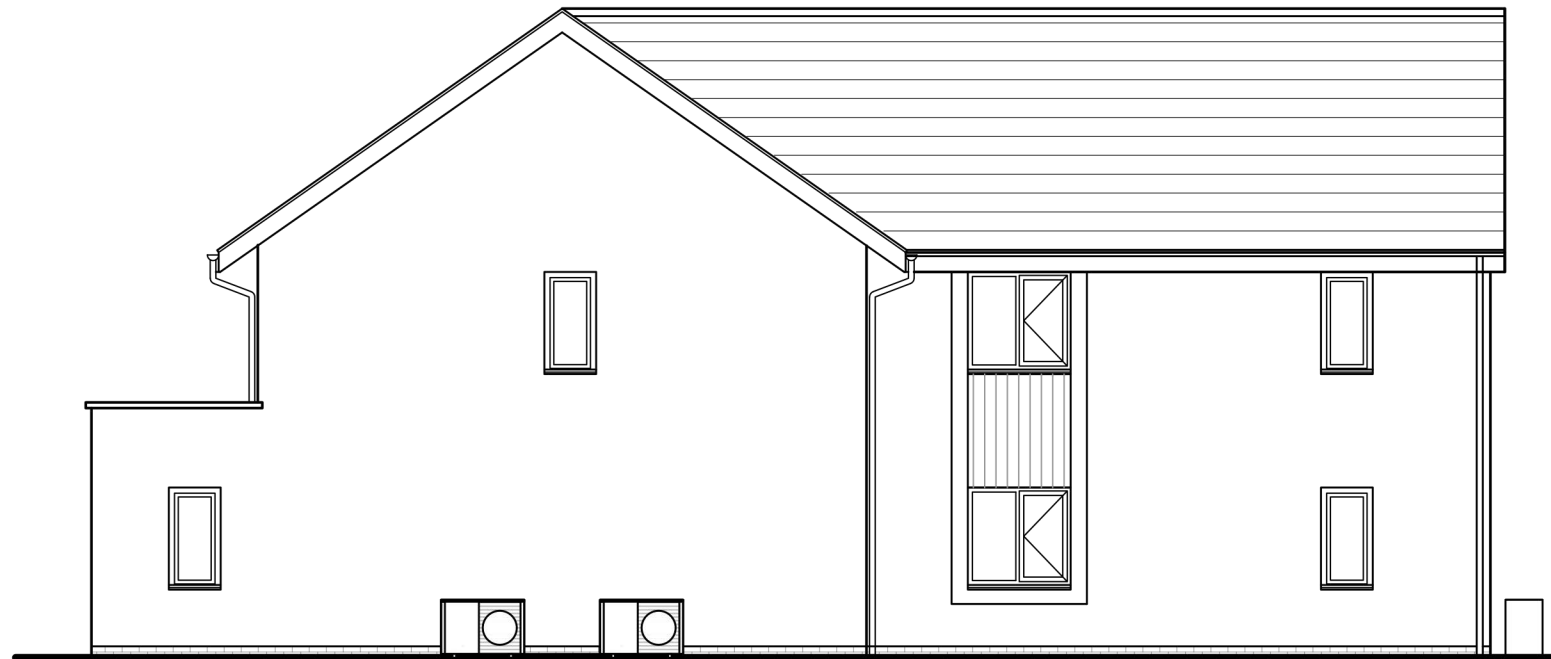

SIDE ELEVATION

A3

Original sheet size

Note: This Drawing is copyright, its use or reproduction is subject to permission from Spring Design Consultancy Limited. All rights are reserved until invoices are paid in full. Contact SDC regarding terms & conditions. Check printed scale, responsibility is not accepted for reproduction of digital media or measuring from this document. Only figured dimensions to be used for construction. No responsibility will be taken for any design used for construction prior to receipt of relevant approvals. Report doubts/discrepancies to project Architect.

Rev. Date	By	CHK	Description

Client:	Project:	Drawing Title:							
Tai Tarian	Tudor Inn Cimla	HT 212 Elevations							
Drawing Status:	Date:	Drawn By:	Checked:	Director:	Scale:	Job No:	Drawing No.	Rev.	Unit 2 Chapel Barns Merthyr Mawr Bridgend CF32 0LS
PLANNING SUBMISSION	Feb 24	cc			1:100 @ A3	2617	212(03)301	-	f: 01656 656267 e: mail@spring-consultancy.co.uk

