


**1 Refuse/ Recycling Store**  
1 : 50

**2 Refuse Store - North & South Elevation**  
1 : 50

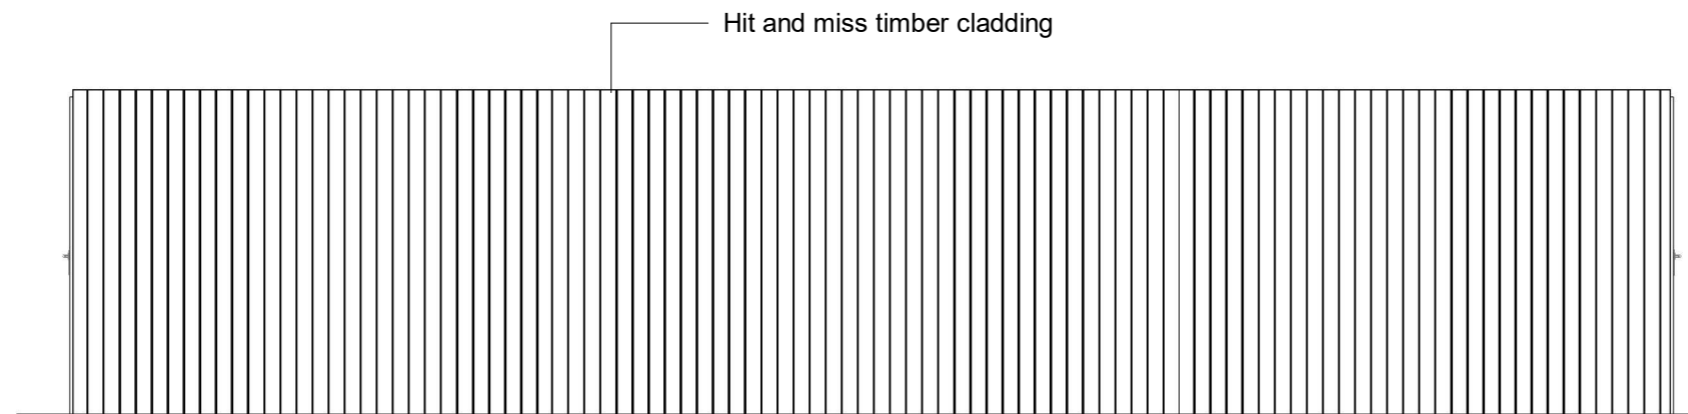

**3 Refuse Store East & West Elevation**  
1 : 50

Notes:  
0mm 25mm  
A3  
original sheet size  
Contact HLN regarding terms & conditions, copyrights, CDM, etc. Check printed scale, responsibility is not accepted for reproduction of digital media or measuring from this document. Only figured dimensions to be used for construction. Report doubts/discrepancies to project Architect.

Revision Schedule				
Revision Number	Date	By	CHK	Revision Description

Client Castell Group	Project Residential Development Heol Aneurin, Caerphilly	Drawing Title Proposed Refuse & Recycling Store	
Status PLANNING	Drawn By   Checked   Date MY   AB   28/06/24	Scale As indicated	Job Number   Drawing Code   Drawing Number   Status   Rev. 105532   -HLN-BP-ZZ-DR-A-1140   P
HLN Architects Ltd 21/22 Neptune Court, Vanguard Way, Cardiff. CF24 5PJ t: 0845 375 3298 e: info@hlngroup.co.uk w: www.hlngroup.co.uk		RIBA Chartered Practice	HLN ARCHITECTURE CARDIFF ■ BROMSGROVE □ LONDON □