




1 Bicycle Store
1 : 50

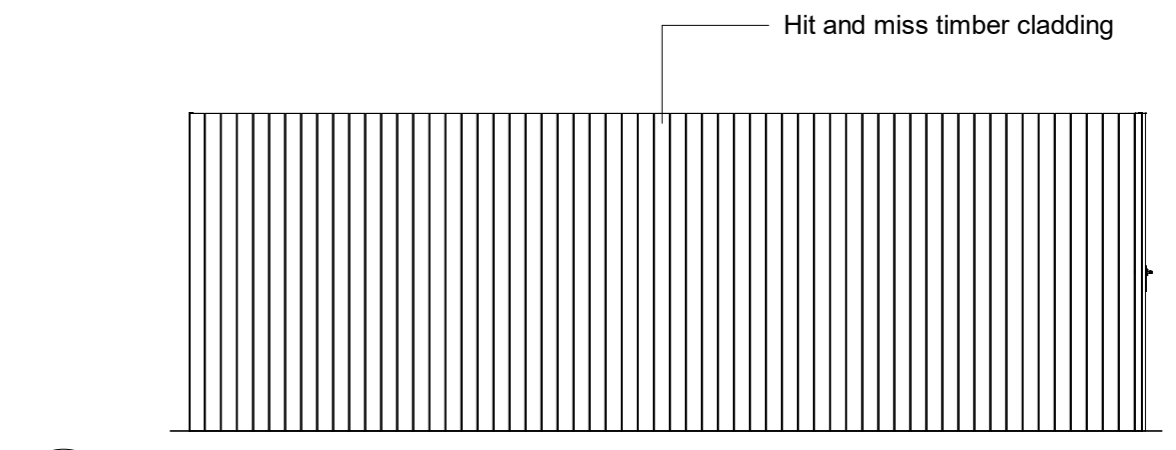


3 Bicycle Store - West Elevation
1 : 50

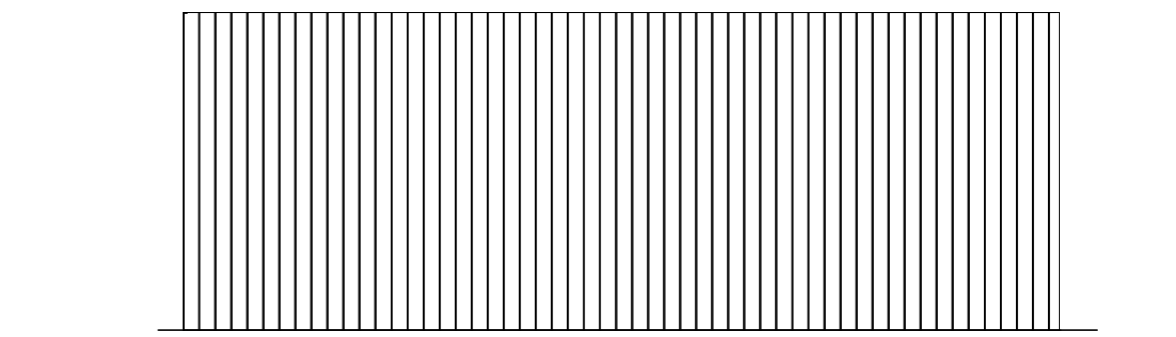

4 Bicycle Store - North Elevation
1 : 50

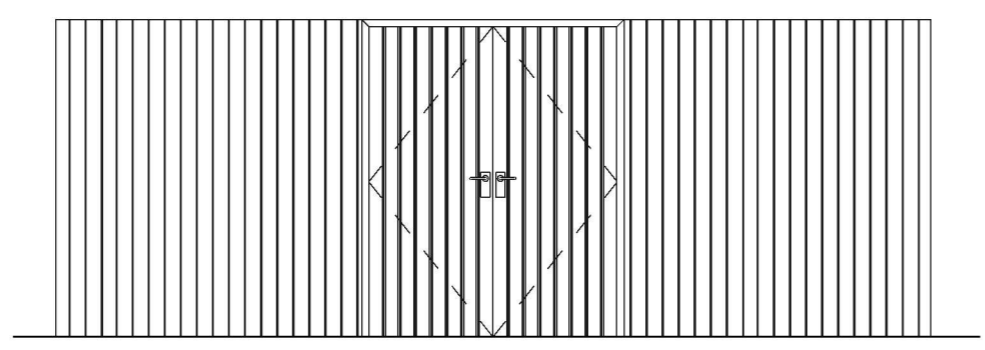

2 Bicycle Store - South Elevation
1 : 50

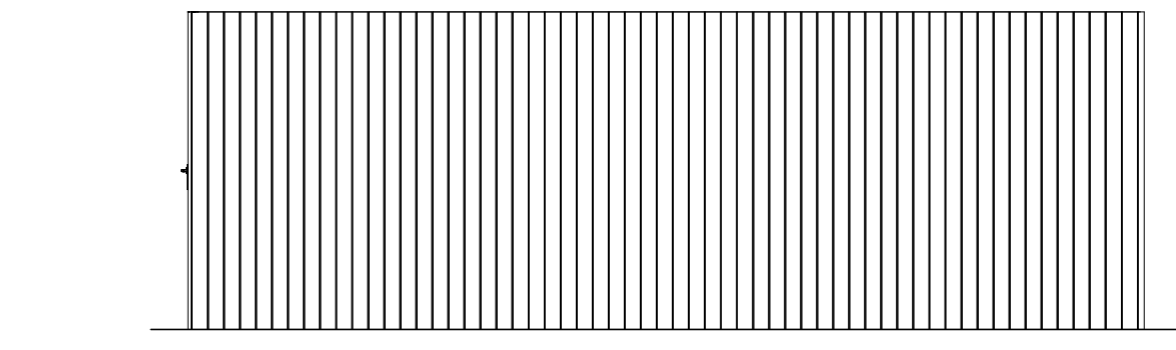

5 Bicycle Store - East Elevation
1 : 50

Notes:
0mm 25mm
A3
original sheet size
Contact HLN regarding terms & conditions, copyrights, CDM, etc. Check printed scale, responsibility is not accepted for reproduction of digital media or measuring from this document. Only figured dimensions to be used for construction. Report doubts/discrepancies to project Architect.

Revision Schedule				
Revision Number	Date	By	CHK	Revision Description

Client Castell Group	Project Residential Development Heol Aneurin, Caerphilly	Drawing Title Proposed Bicycle Store	
Status PLANNING	Drawn By Checked Date MY AB 28/06/24	Scale 1 : 50	Job Number Drawing Code Drawing Number Status Rev. 105532 -HLN-BP-ZZ-DR-A-1141 P
HLN Architects Ltd 21/22 Neptune Court, Vanguard Way, Cardiff. CF24 5PJ t: 0845 375 3298 e: info@hln-group.co.uk w: www.hln-group.co.uk		RIBA Chartered Practice	HLN ARCHITECTURE CARDIFF ■ BROMSGROVE □ LONDON □