




DO NOT SCALE

KEY	
	EXISTING SURFACE WATER
	EXISTING FOUL WATER
	EXISTING COMBINED WATER
	EXISTING LAND DRAIN
	COMBINED SEWER BELOW GROUND COMS
	EASEMENT
	EASEMENT - STORAGE TANKS
	SITE BOUNDARY
	EXISTING WATERCOURSE
	ABANDONED

NOTES:

- DRAWING TO BE READ IN CONJUNCTION WITH ALL OTHER RELEVANT PROJECT DRAWINGS AND SPECIFICATIONS
- ALL FIGURED LEVELS ARE IN METRES AND RELATED TO EXISTING SURVEY GRID & DATUM UNLESS NOTED OTHERWISE
- ALL FIGURED DIMENSIONS ARE IN METRES UNLESS NOTED OTHERWISE, DIMENSION ARE NOT TO BE SCALED.
- APPROXIMATE MIDDLE OF SITE INFORMATION
  - GRID REFERENCE: SS 57783 9930
  - X (EASTING) 257783, Y (NORTHING) 199330
  - What3Words: pass.clever.decenter

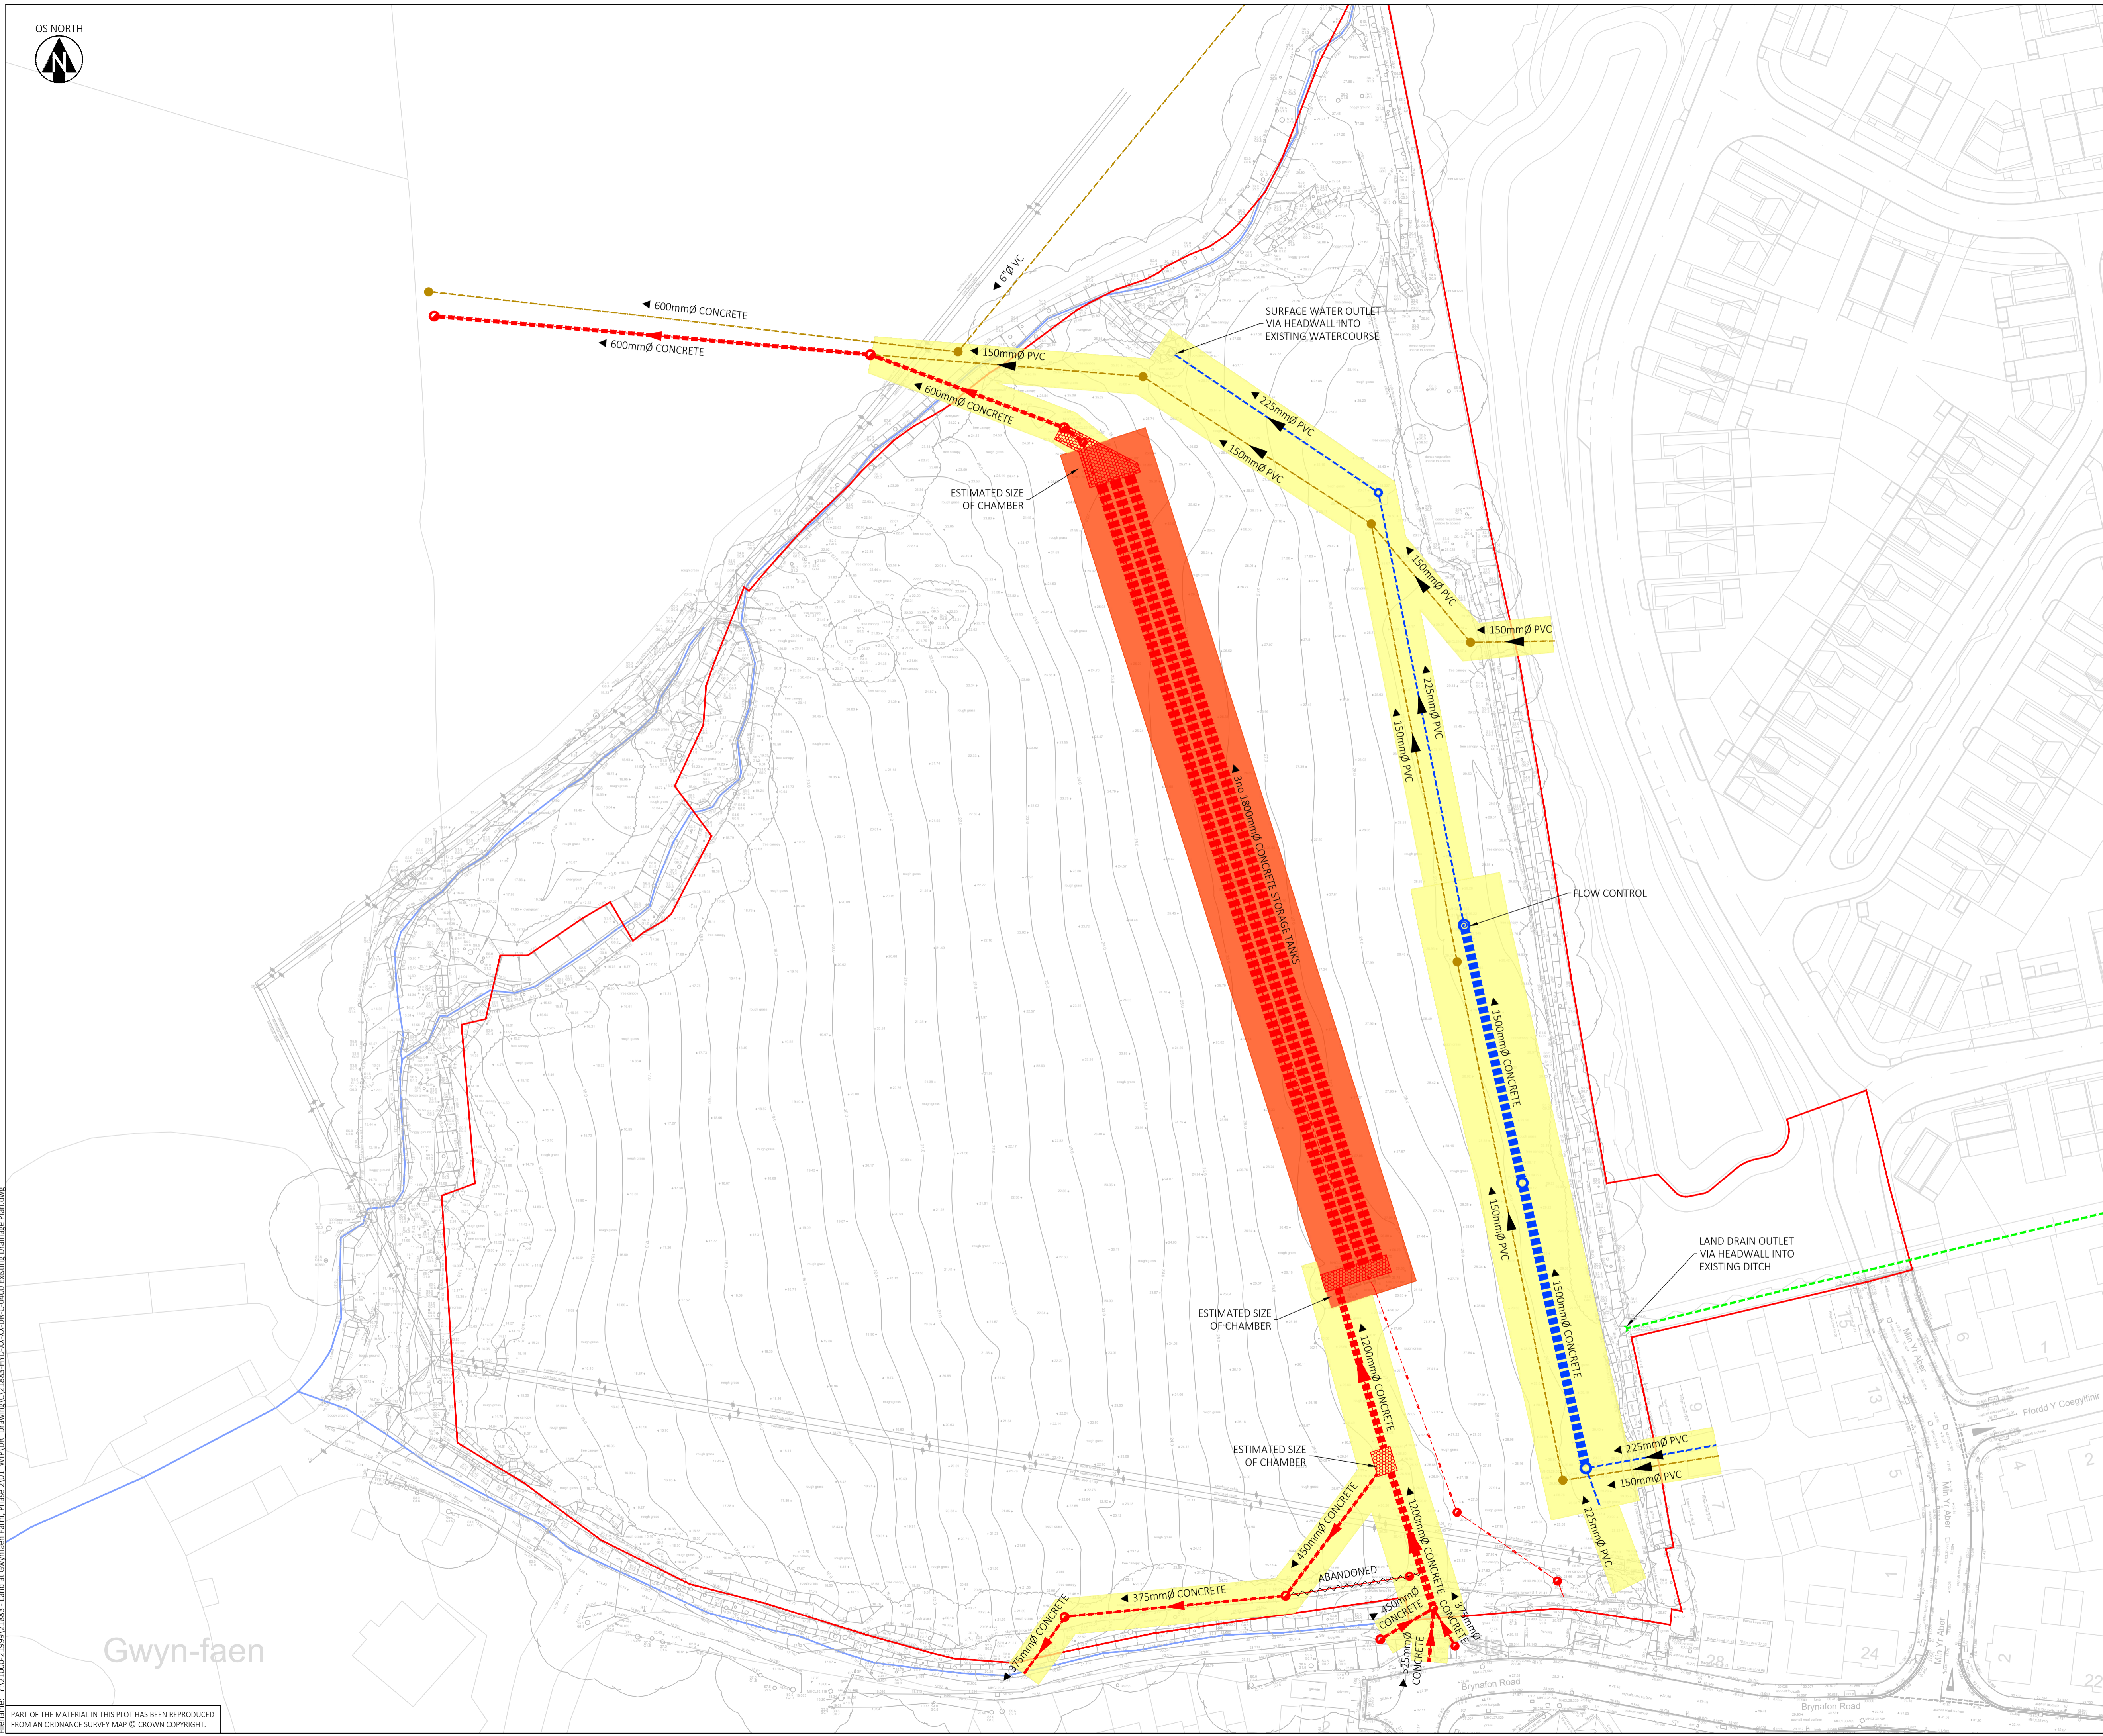

REVISIONS

Rev.	First Issue	18/09/24	AS	ML   ML
	Revision Notes	Date	Drawn By	Checked   Approved

**Hydrock** Third Floor, Wharton Place  
13 Wharton Street  
Cardiff  
CF10 1QS  
t: +44(0)2920 023665  
e: cardiff@hydrock.com

CLIENT  
POBL HOMES AND COMMUNITIES

PROJECT  
RESIDENTIAL DEVELOPMENT  
AT GWYNFAEN (PHASE 2)

TITLE  
EXISTING DRAINAGE PLAN

HYDROCK PROJECT NO.  
C-21883

SCALE @ A1  
1:500

STATUS DESCRIPTION  
SUITABLE FOR INFORMATION

STATUS  
S2

DRAWING NO.  
21883-HYD-XX-XX-DR-C-0400

REVISION  
P01

Gwyn-faen