


Proposed Housing Development, Land at Cwmrhydderch Court, Ebbw Vale, NP23 7UE "Planning Drawings" - Proposed Roof/Block Plan

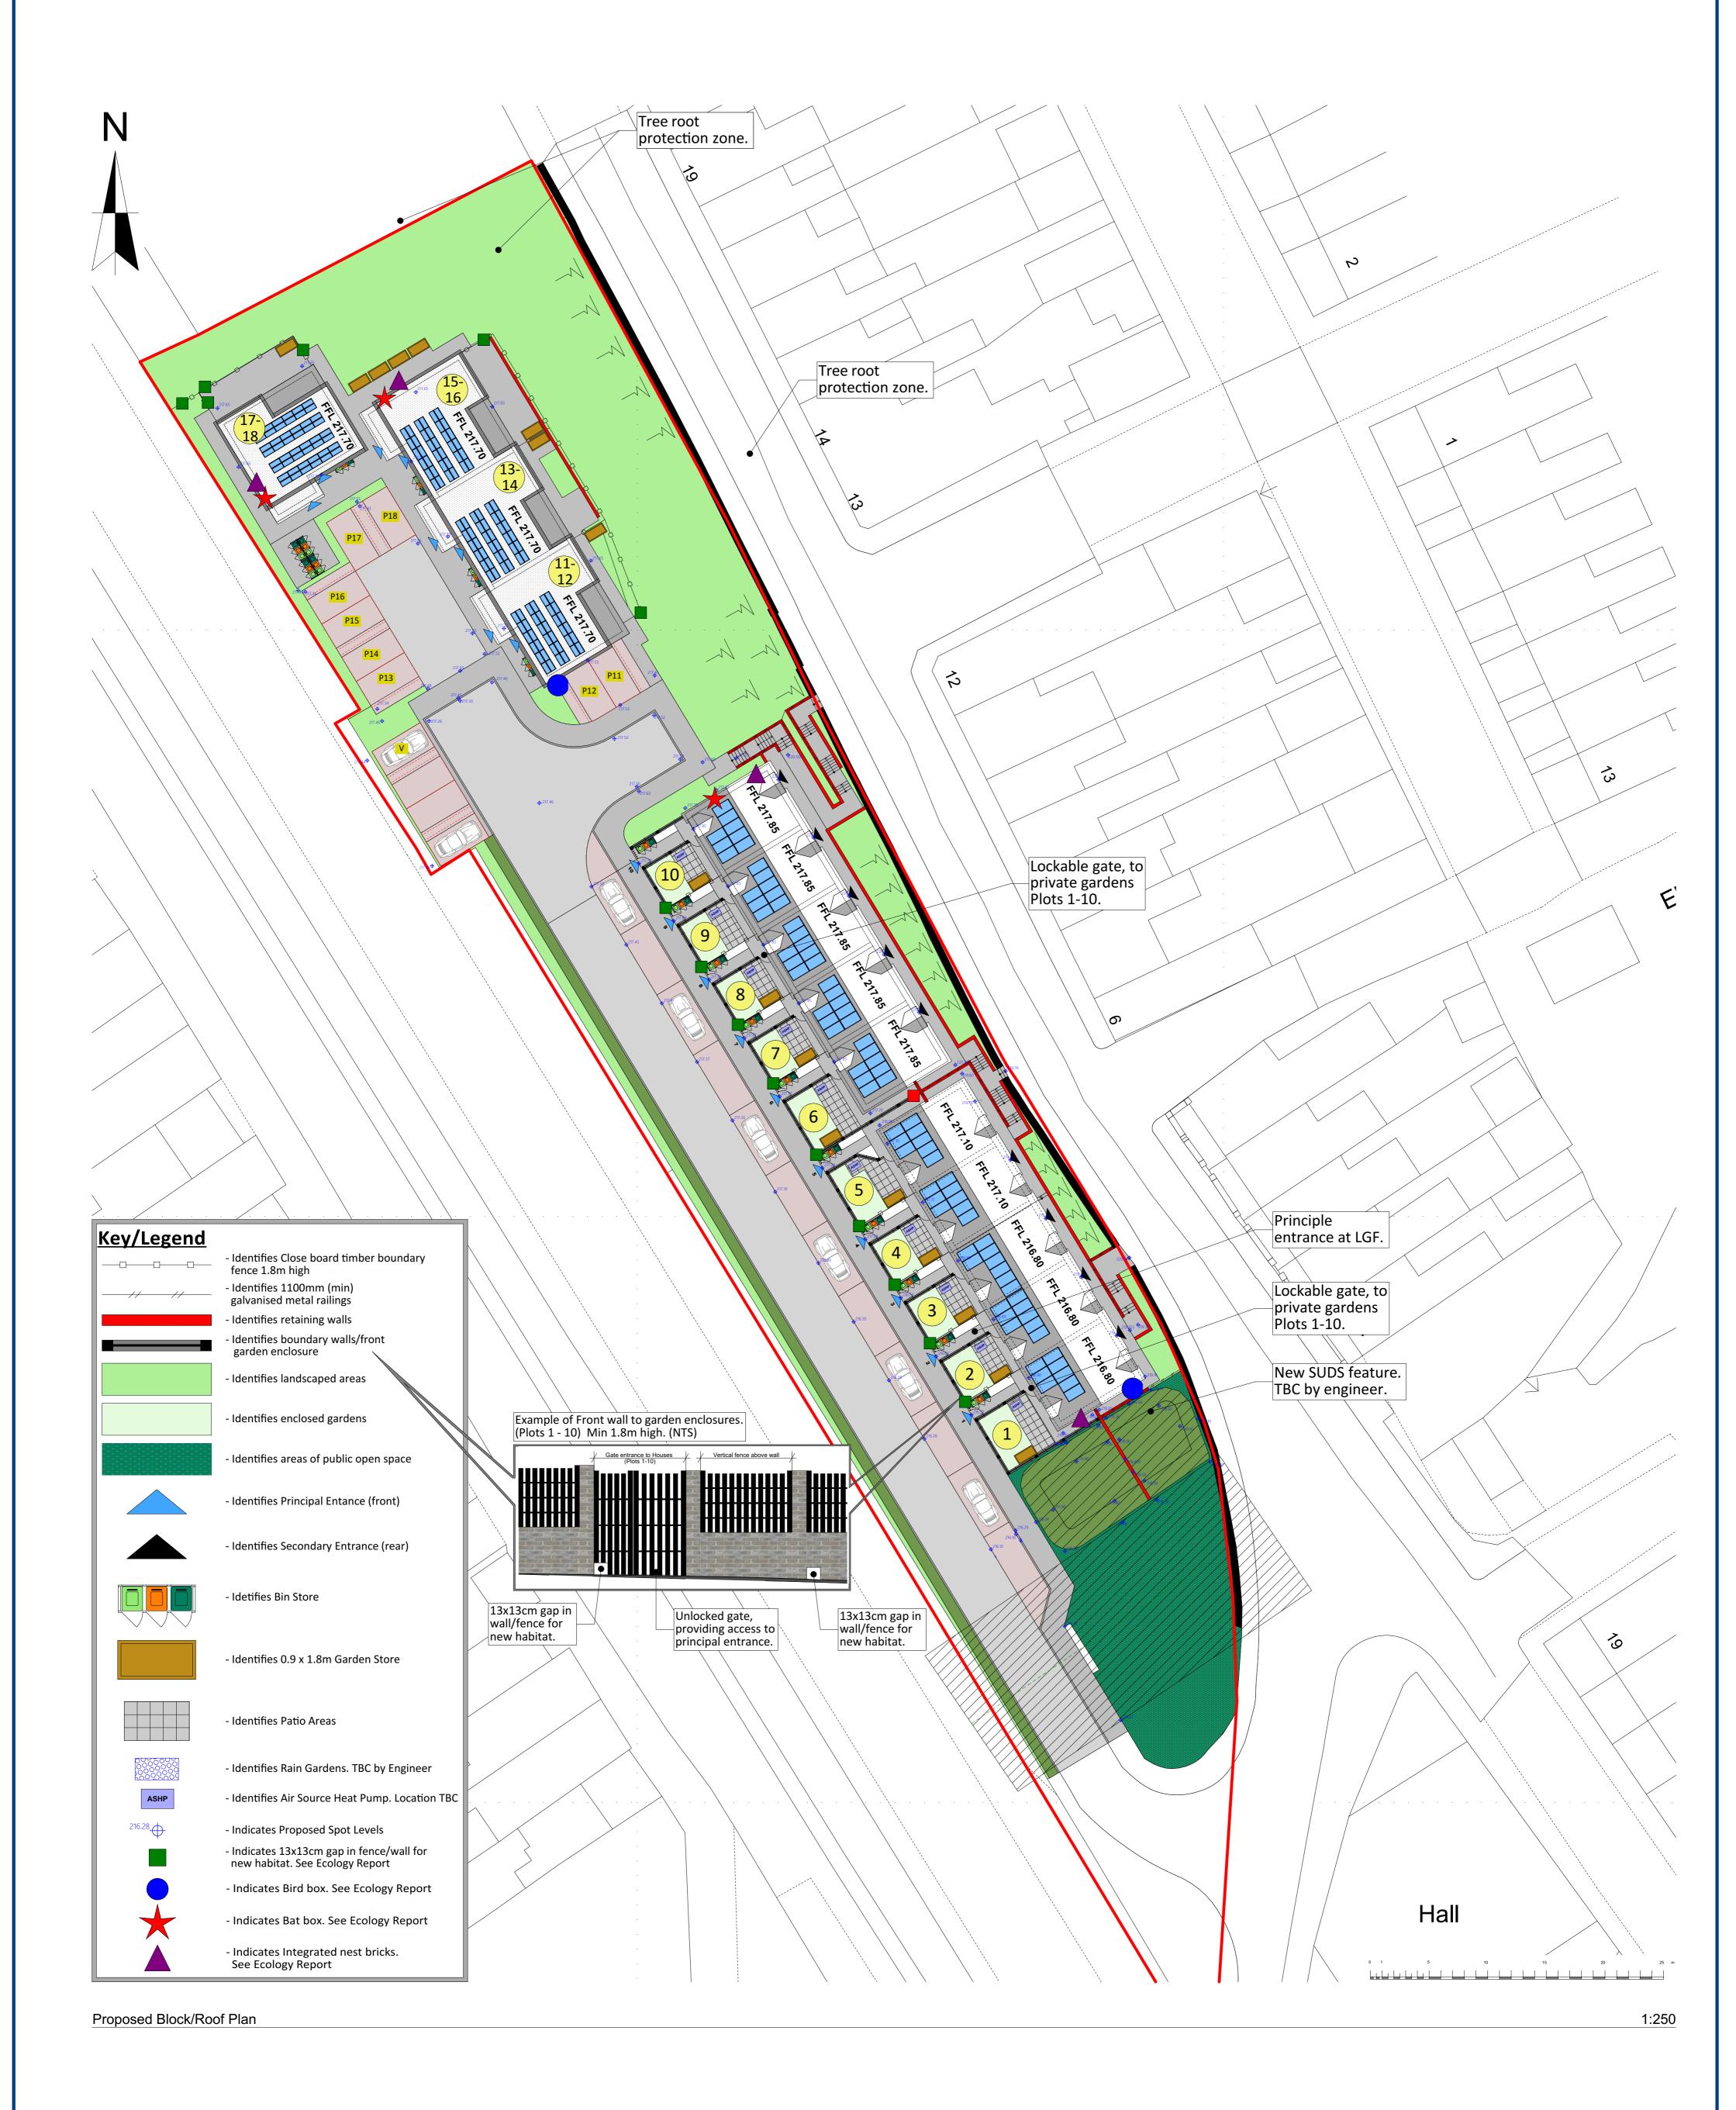




To be read in conjunction with 'proposed external house type finishes site plan' dwg. no. R547 P-07 for individual plot finishes.
 To be read in conjunction with 'proposed house type external finishes drawing' dwg. no. R547 P-08.
 To be read in conjunction with landscaping plan by DP Landscaping Architecture.

4. To be read in conjunction with Ecology Report byWildwood Ecology Limited5. For highway, footpaths, shared surfaces & parking bay finishes to be read in conjunction with engineer's drawings

Revision:	Date:	By:	Notes:





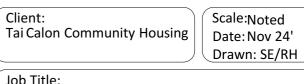

Job Title:
Proposed Housing Development, Land at
Cwmrhydderch Court, Ebbw Vale, NP23 7UE

R547-P-03