




South Elevation

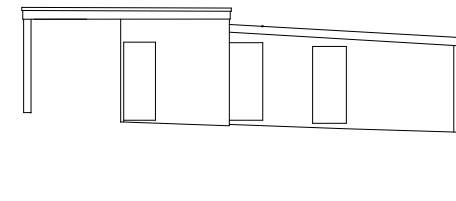

Sheds South Elevation

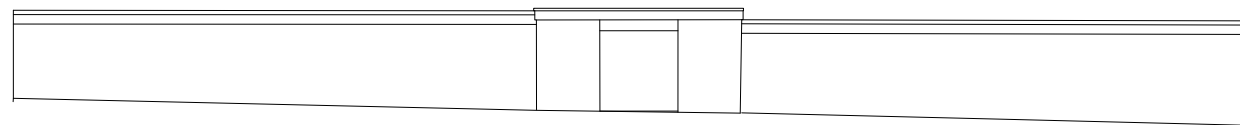

Sheds West Elevation

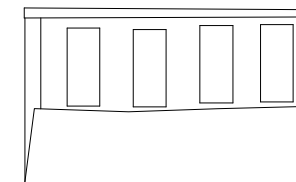

Sheds South Elevation

NOTES:

NOT FOR SITE PURPOSES: This drawing is a general arrangement plan only and is not intended for site purposes.

SCALE: Do not scale from this drawing.

SETTING OUT: All setting out, levels, dimensions to be agreed on site. Do not use the information on this drawing without checking all dimensions on site. Any discrepancies between drawings, specifications and site works are to be reported to The Urbanists. Order of construction and setting out is to be agreed on site.

CHECK: This drawing must be the latest revision, read in conjunction with all other drawings, details, specifications and schedules. All dimensions are in millimetres unless otherwise stated. Where and contradiction or uncertainty arises between the drawings and/or the schedule of works, it is the contractor's responsibility to seek verification from The Urbanists before proceeding. No claims will be met by The Urbanists, where the contractor continues work in absence of such confirmation.

No.	Date	By	Revision Notes

PROJECT STATUS:

INFORMATION

theurbanists

Client Trivallis

Project Residential Redevelopment, Mitchell Court, Tonypandy

Title Existing Mitchell Court Apartment Elevations 3

Project ID 2098
 Organiser URB
 Volume XX
 Level Type XX
 Role DR
 Dwg UD
 Suit 157
 Rev S0

Drawn JF Date 4/25/24 Checked HJM Scale 1:200 @ A3

The Urbanists (Cardiff) - The Creative Quarter - 8A Morgan Arcade - CF10 1AF
 The Urbanists (Bristol) - Generator Building - Finzels Reach - BS1 6BX
 T: 029 2023 6133 E: info@theurbanists.net W: www.theurbanists.net

© This drawing is copyright and may not be reproduced in whole or part without written authority.

Existing Elevation Survey Ref: Zenith - 21093 ELEVATIONS SHEET F3

<p>General Survey Legend</p> <p> </p>	<p>Survey Grid: Local Plane Grid related to O.S. Nation Grid at Survey Control Point Z1.</p> <p>Survey Datum: O.S. Datum Newlyn.</p> <p>North Point: O.S. Grid North.</p> <p>OSGB36 position/orientation and ODN level determined via Network RTK GNSS using the OSTN15/OSGM15 transformations.</p> <p>This survey must only be used in accordance with the instructions for proper use of this survey.</p>	<p>Client: TRIVALLIS</p>		<p>Zenith Land - Surveys Ltd GPS Positioning, Topographical Land & Building Surveys 188 Newark, Old County Road Newport, N.S.T., CF15 7TA Telephone: 01493 461616 E-mail: info@zenithland-surveys.com</p> <p>Zenith Land Surveys LTD</p>
		<p>Title: MITCHELL COURT, TONYPANDY</p> <p>Description: ELEVATION SURVEY</p>		

