
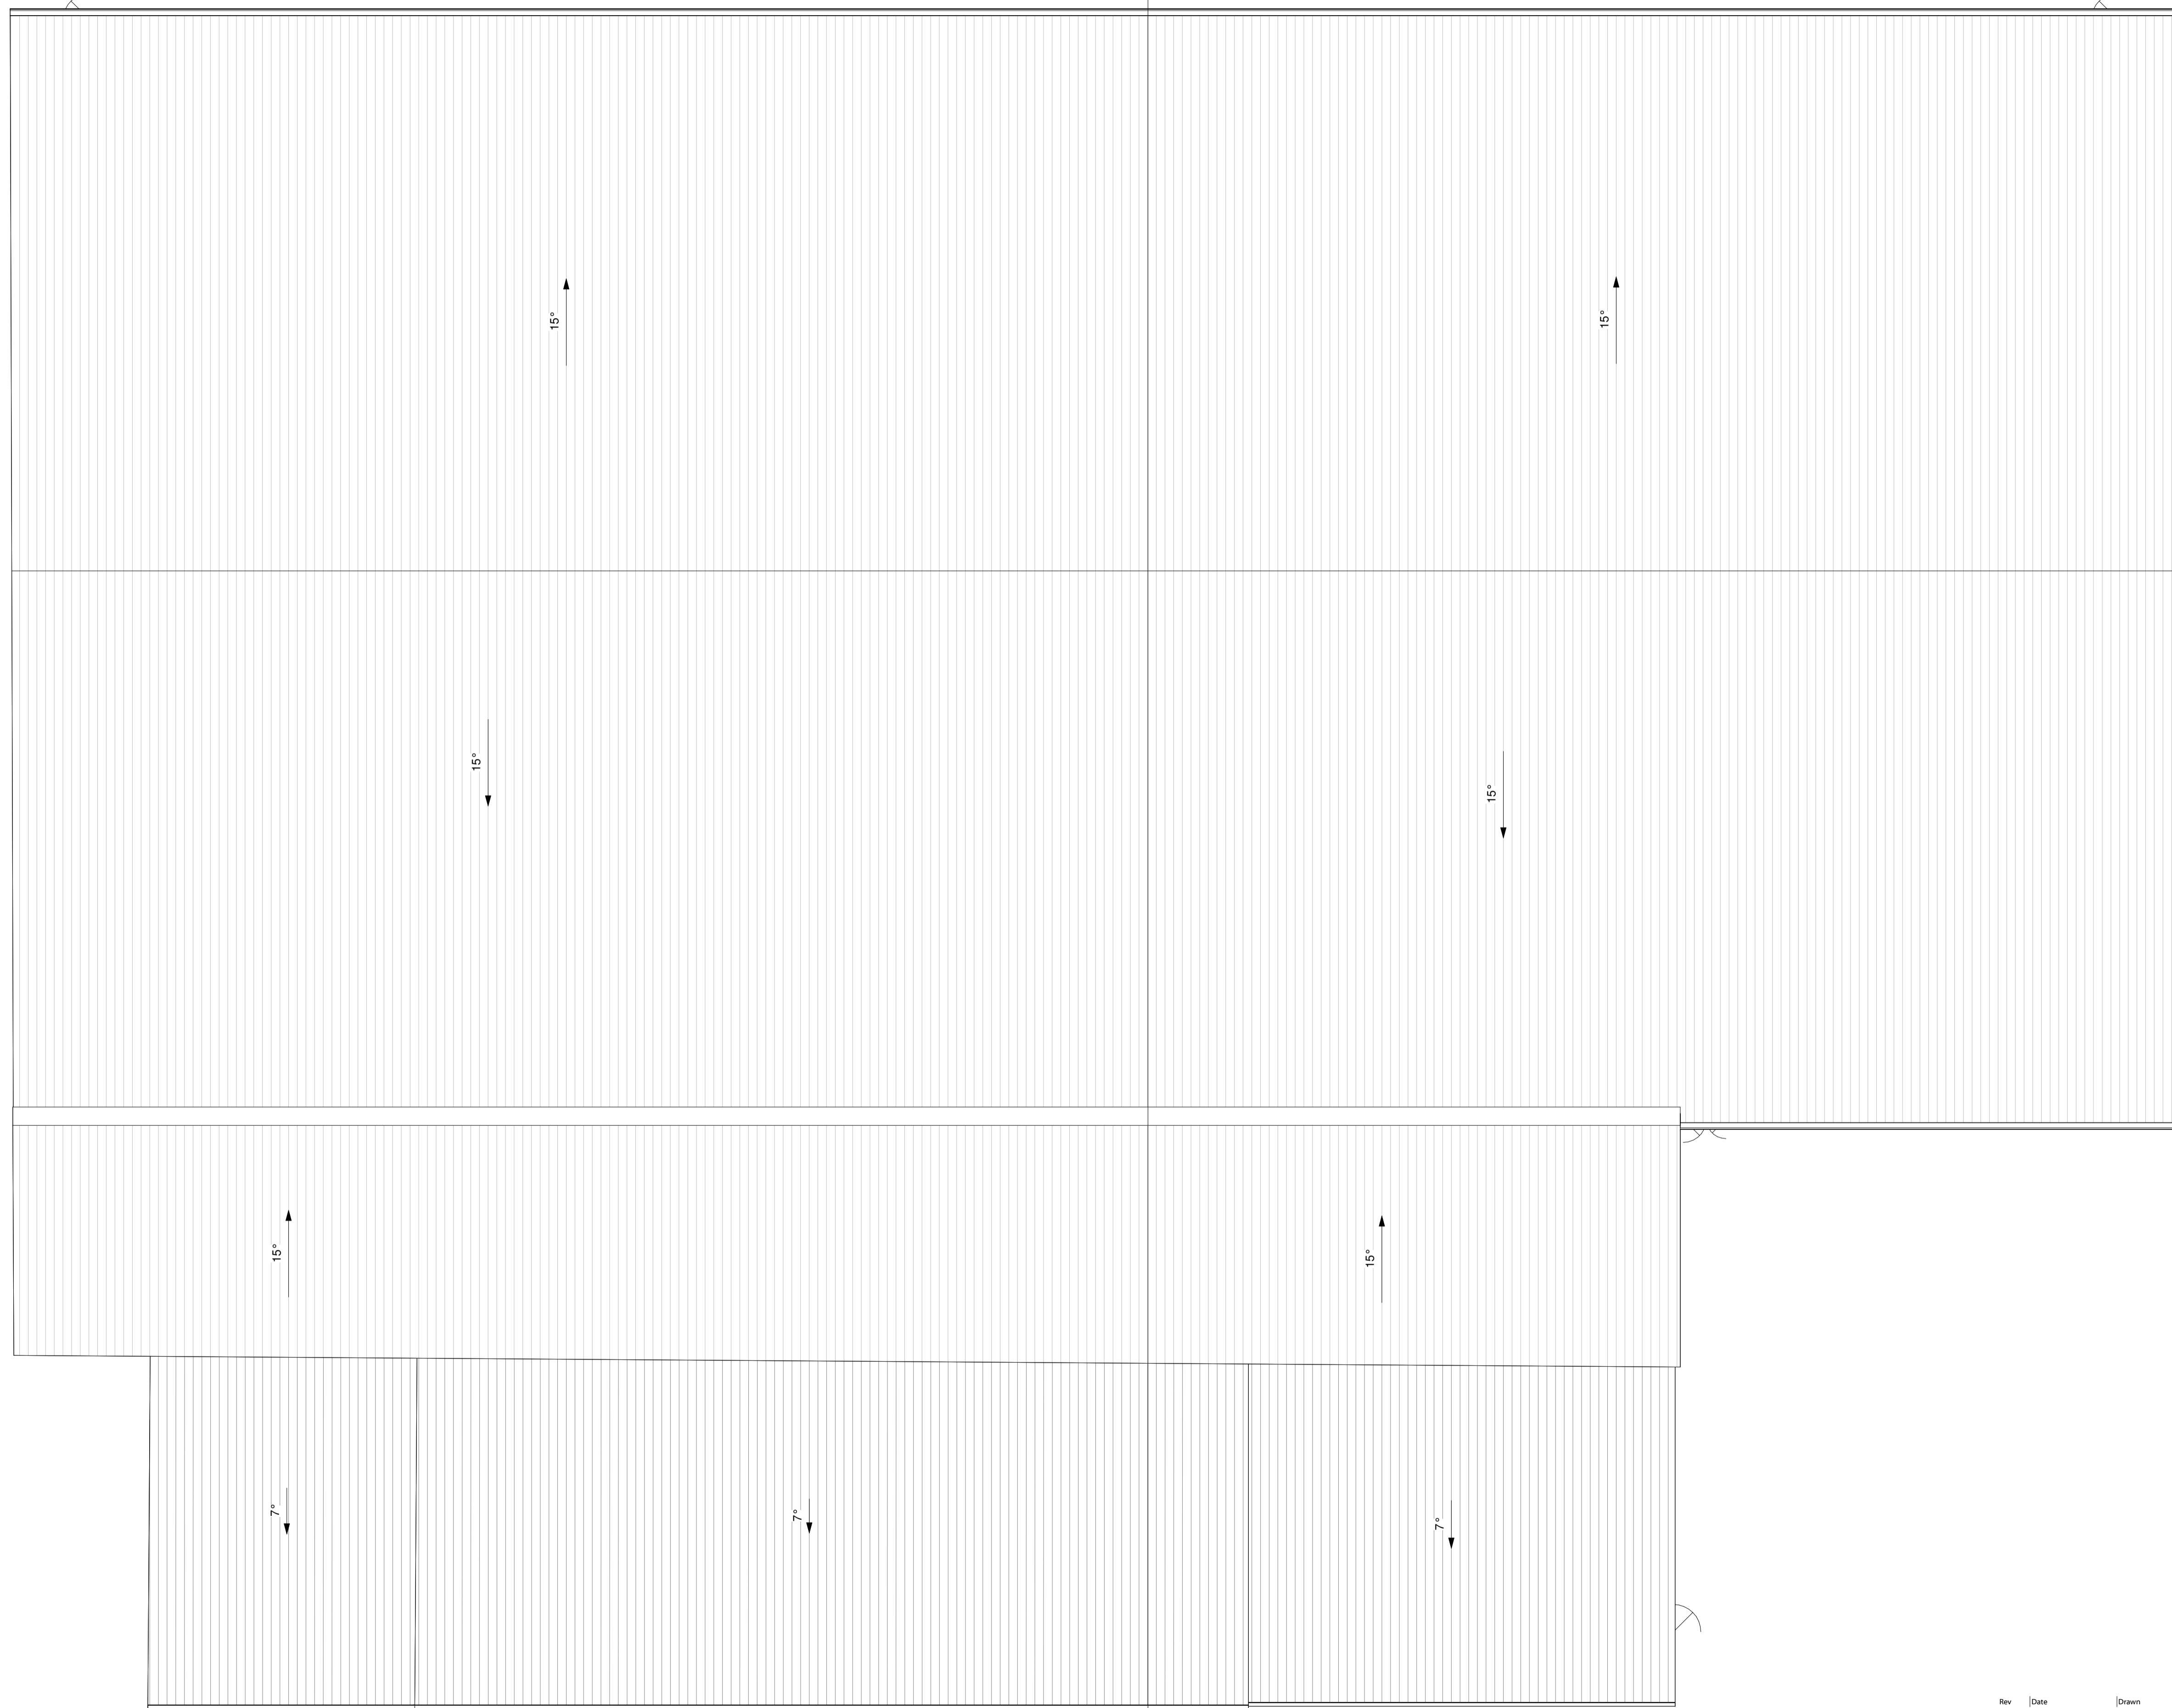


North East Elevation
AA
AL14

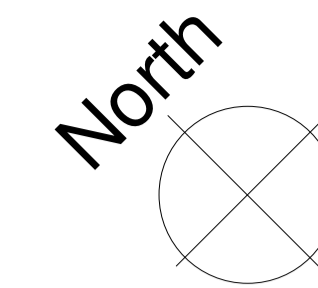

North West Elevation

South East Elevation

South West Elevation

Approx Existing Gross Internal Floor Area = 2684 m²



Rev	Date	Drawn	Description
			<p>ctd architects © 2024</p> <ul style="list-style-type: none"> This drawing is copyright. All dimensions to be checked on site before proceeding. Contractor must notify the architect of any discrepancies before proceeding. Contractor to check/adjust dimensions of new work to suit existing conditions. Do not assume existing structure or details are plumb, square or level. All drawings to be read in conjunction with all other consultants drawings and specs.
<p>Client: ctd architects Clerk Bank House LEEK Staffordshire ST13 5HE</p> <p>1: 01538 373477 e: info@ctdarchitects.co.uk f: 01538 386503 w: www.ctdarchitects.co.uk</p>			<p>Project: Port Talbot Renal Dialysis Unit Stationery House, Acacia Avenue, Port Talbot</p> <p>Scale: 1:100 Size: A1 Drawn: ED Checked: MM Date: 26/07/24</p> <p>Status: DRAFT PLANNING</p> <p>Title: Building Roof Plan 'as existing'</p> <p>Job No: 2407 Drawing No: AL14 Rev:</p>