






South West Elevation (Front) 'as existing'
1:100

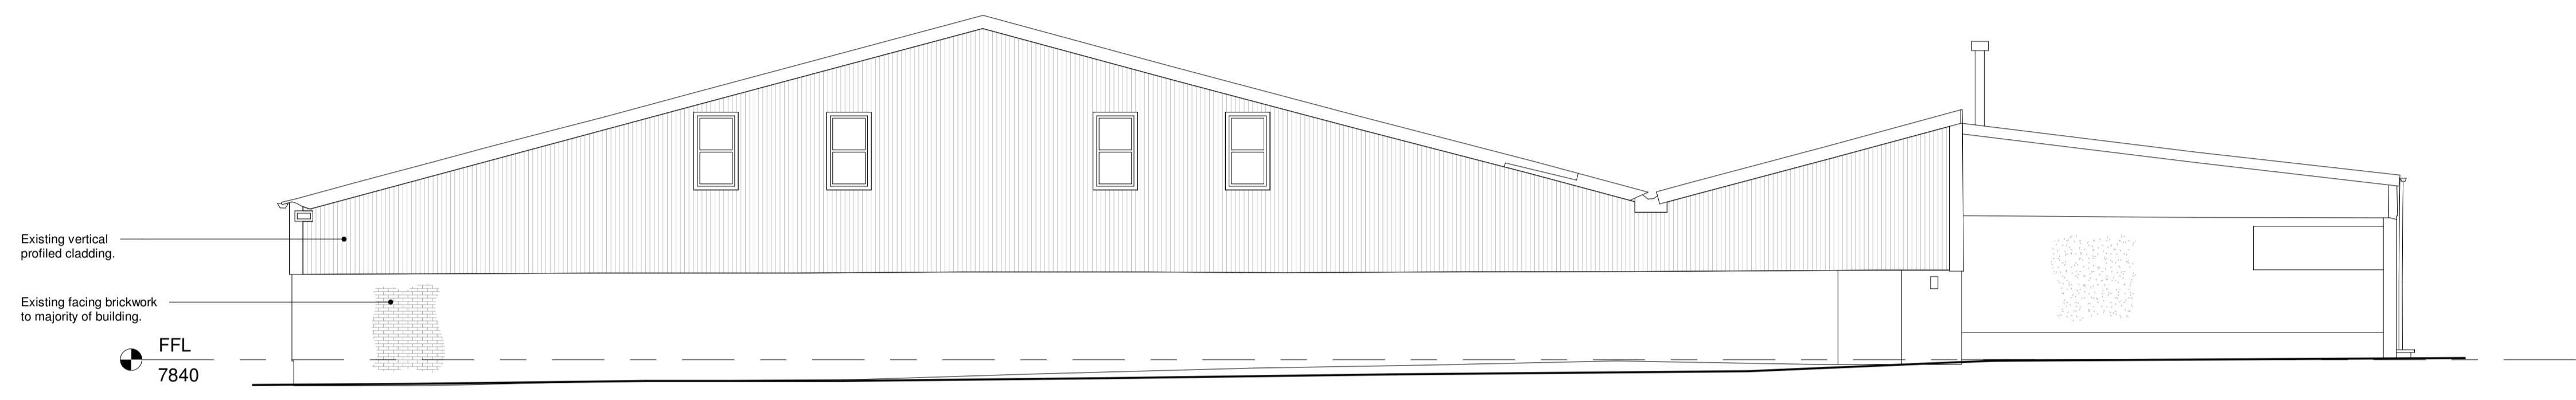

North West Elevation 'as existing'
1:100

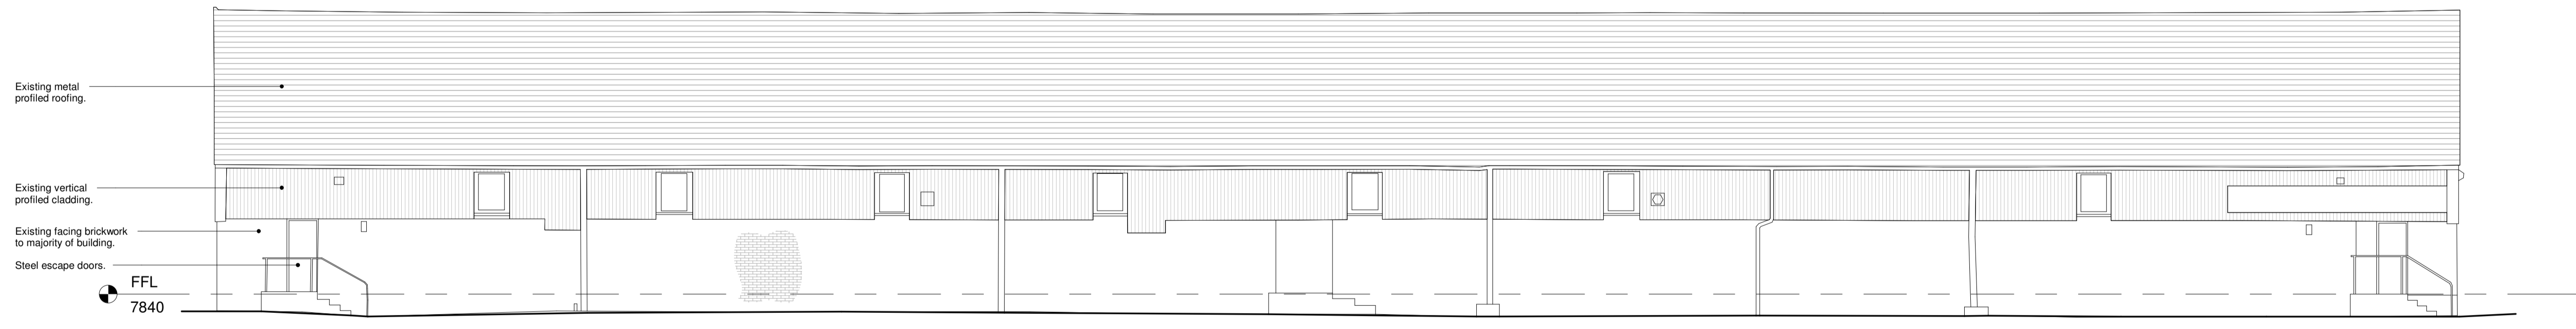

North East Elevation (Rear) 'as existing'
1:100

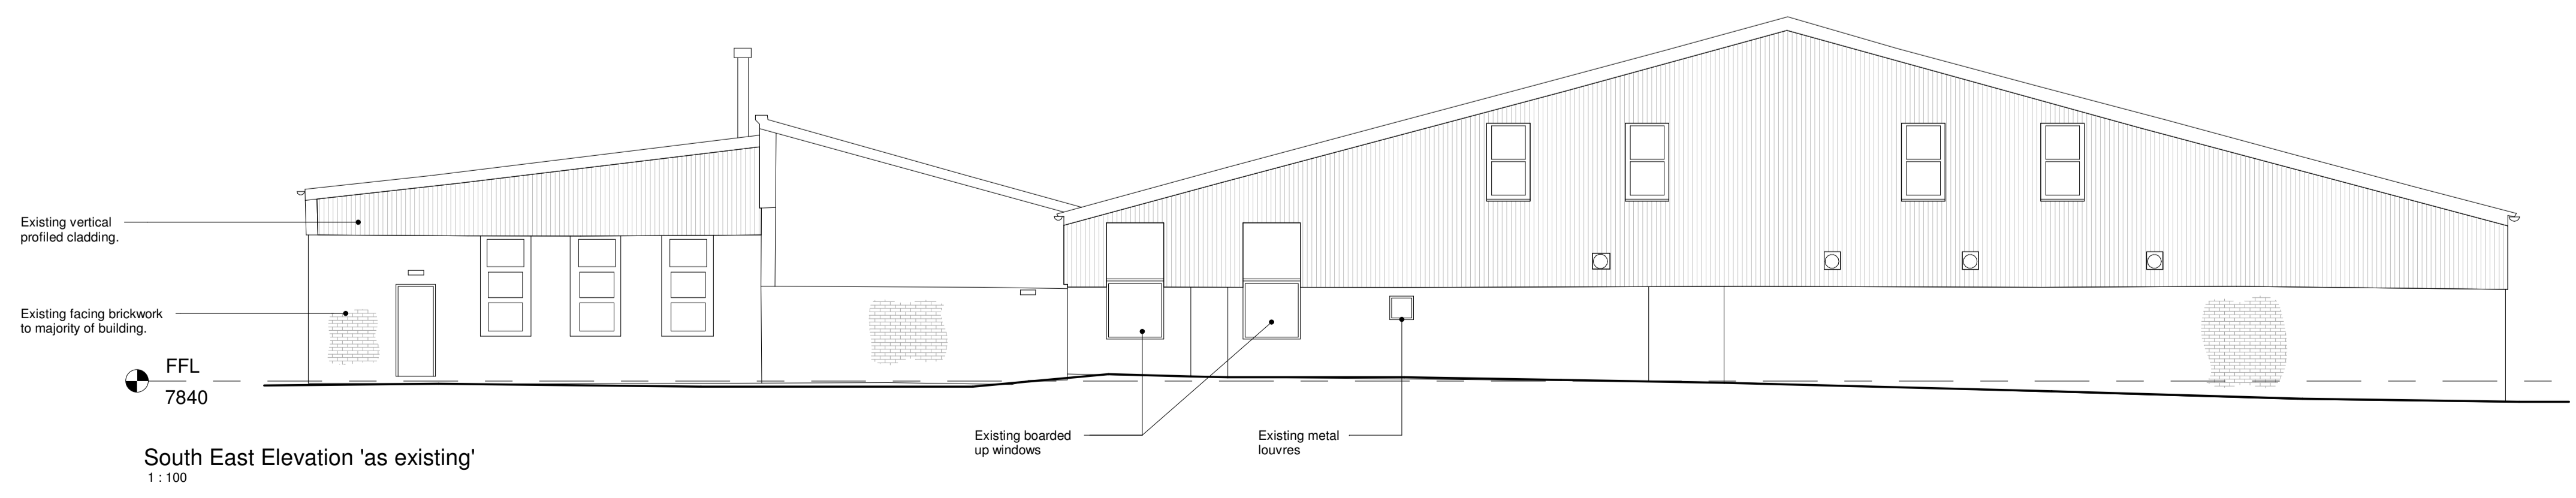

South East Elevation 'as existing'
1:100



		Clerk Bank House Clerk Bank LEES Staffordshire ST13 5HE t: 01538 373477 e: info@ctdarchitects.co.uk f: 01538 386503 w: www.ctdarchitects.co.uk		ctd architects © 2024 This drawing is copyright. All dimensions to be checked on site before proceeding. Contractor must notify the architect of any discrepancies before proceeding. Contractor to check/adjust dimensions of new work to suit existing conditions. Do not assume existing structure or details are plumb, square or level. All drawings to be read in conjunction with all other consultants drawings and specs.	
Client 	Project Port Talbot Renal Dialysis Unit Stationery House, Acacia Avenue, Port Talbot	Scale 1:100	Size A1	Drawn ED	Date 26/07/24
Title Building Elevations 'as existing'		Job No 2407	Drawing No AL15	Status DRAFT PLANNING	

architects | historic building advisors | project managers | landscape & urban designers