



**Cycle Store Key**  
1 : 100

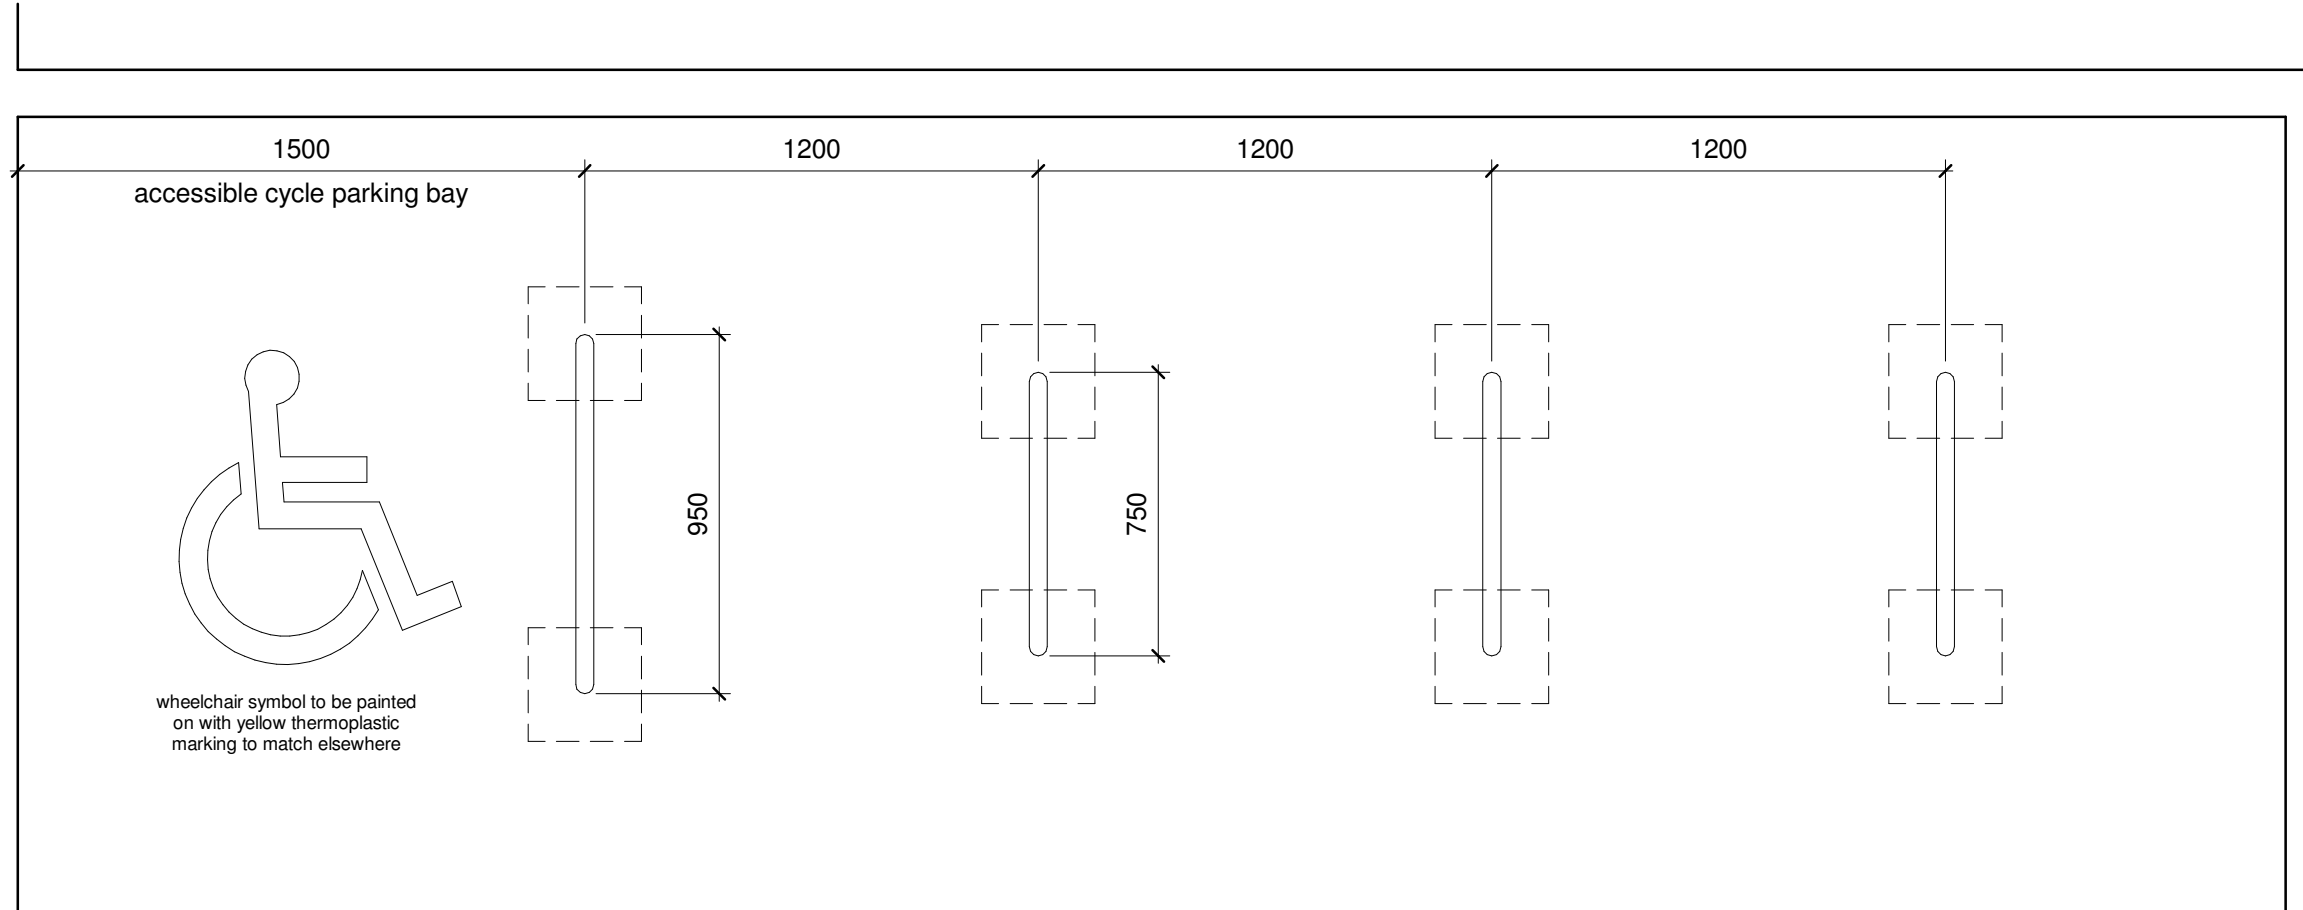


Plan


- 4no. total cycle stands for 8no. cycles comprising:
- 3no. 800 x 750mm SFD Sheffield cycle stands to be root or surface fixed to be agreed on site.
  - 1no. 950 x 750mm accessible cycle stand to be root or surface fixed to be agreed on site.

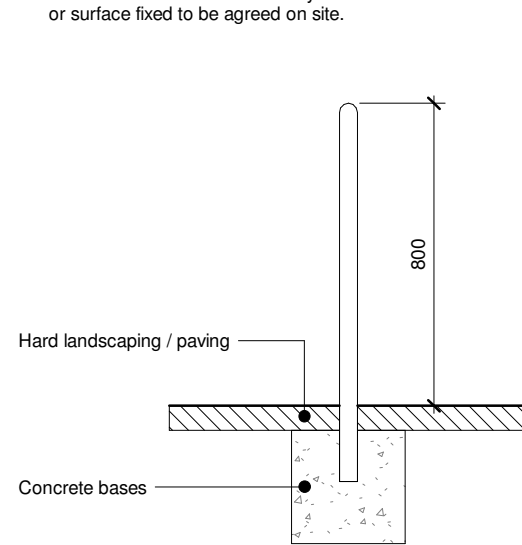

Typical Front / Rear Elevation

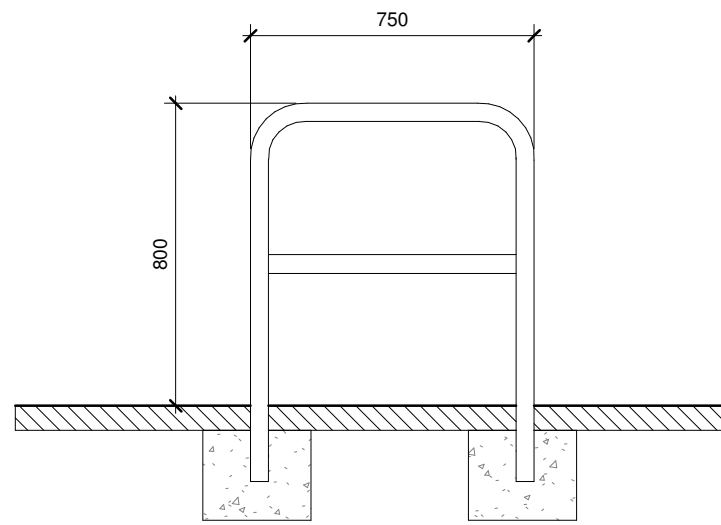

Typical Section / Side Elevation

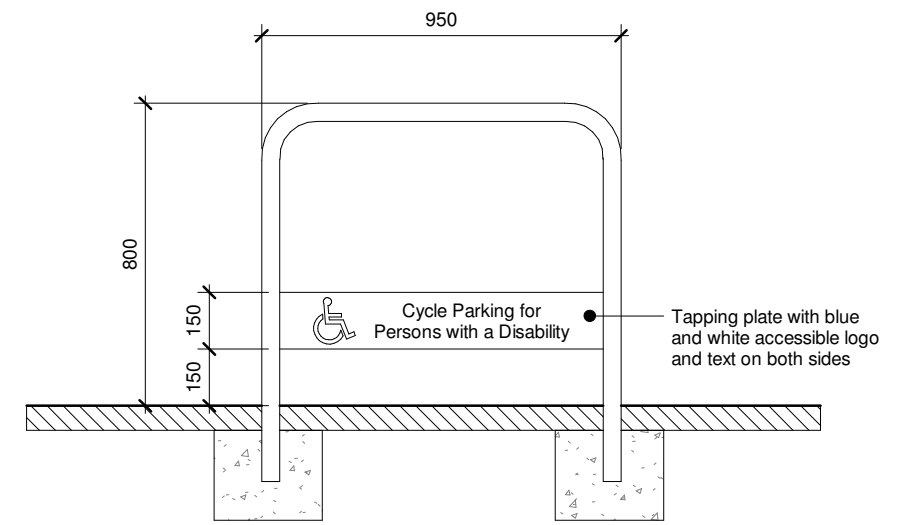

Typical Accessible Stand Section / Side Elevation

**EXACT DETAILS SUBJECT TO MANUFACTURERS RECOMMENDATIONS AND DETAILS**



Clerk Bank House  
Clerk Bank  
LEEK  
Staffordshire  
ST13 5HE

t : 01538 373477 e : info@ctdarchitects.co.uk  
f : 01538 386503 w : www.ctdarchitects.co.uk

ctd architects © 2024

- This drawing is copyright.
- All dimensions to be checked on site before proceeding.
- Contractor must notify the architect of any discrepancies before proceeding.
- Contractor to check/adjust dimensions of new work to suit existing conditions. Do not assume existing structure or details are plumb, square or level.
- All drawings to be read in conjunction with all other consultants drawings and specs.

Rev | Date | Drawn | Description

Client



Project  
Port Talbot Renal Dialysis Unit  
Stationery House, Acacia Avenue, Port Talbot

Title  
Cycle Store Details

Scale 1:20|100 | Size A3 | Drawn ED | Chk'd MM | Date 23/07/24

Status **DRAFT PLANNING**

Job No. **2407**

Drawing No **AL21**

Rev.