
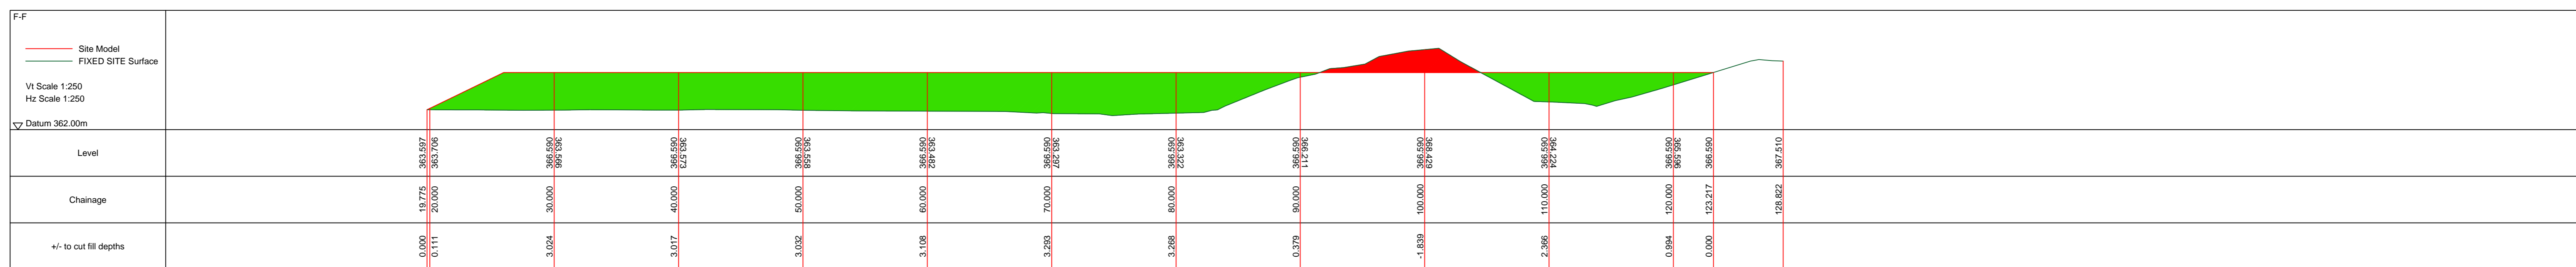
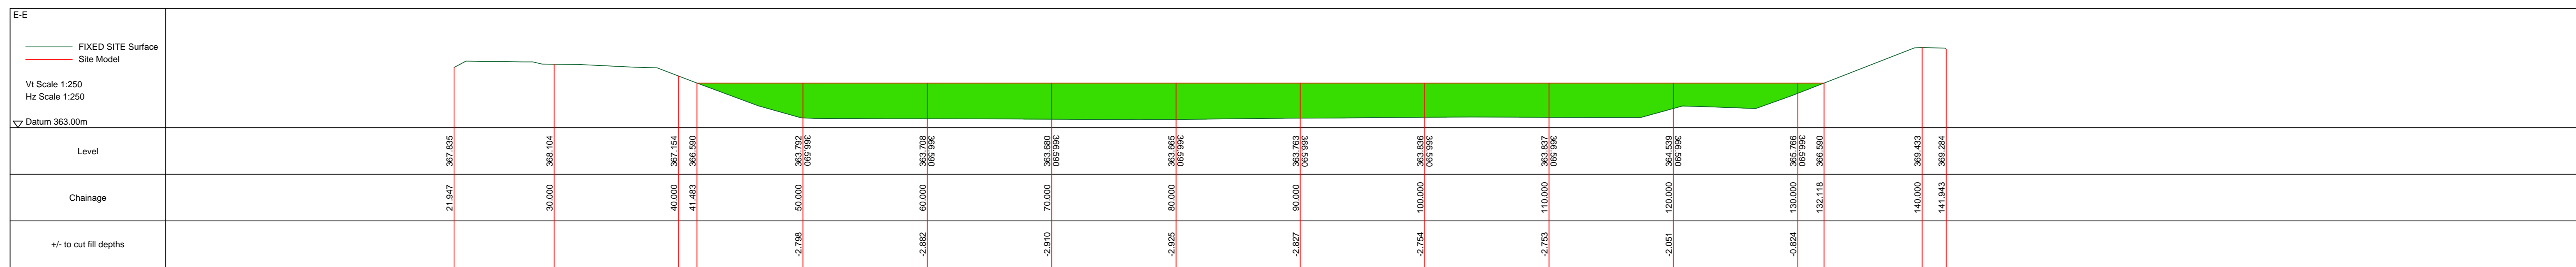
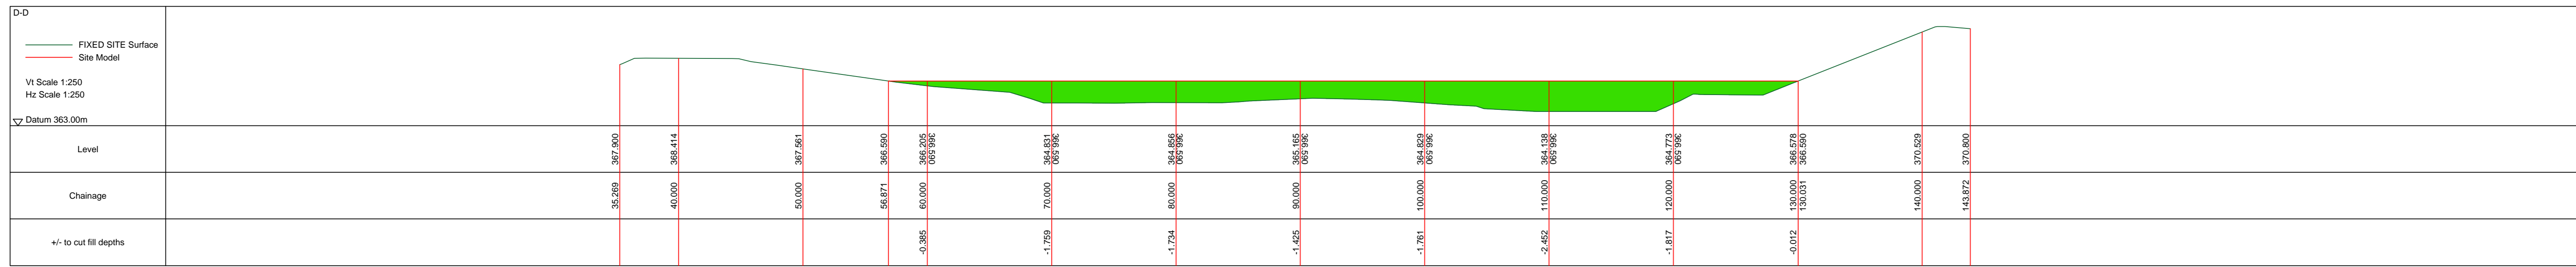
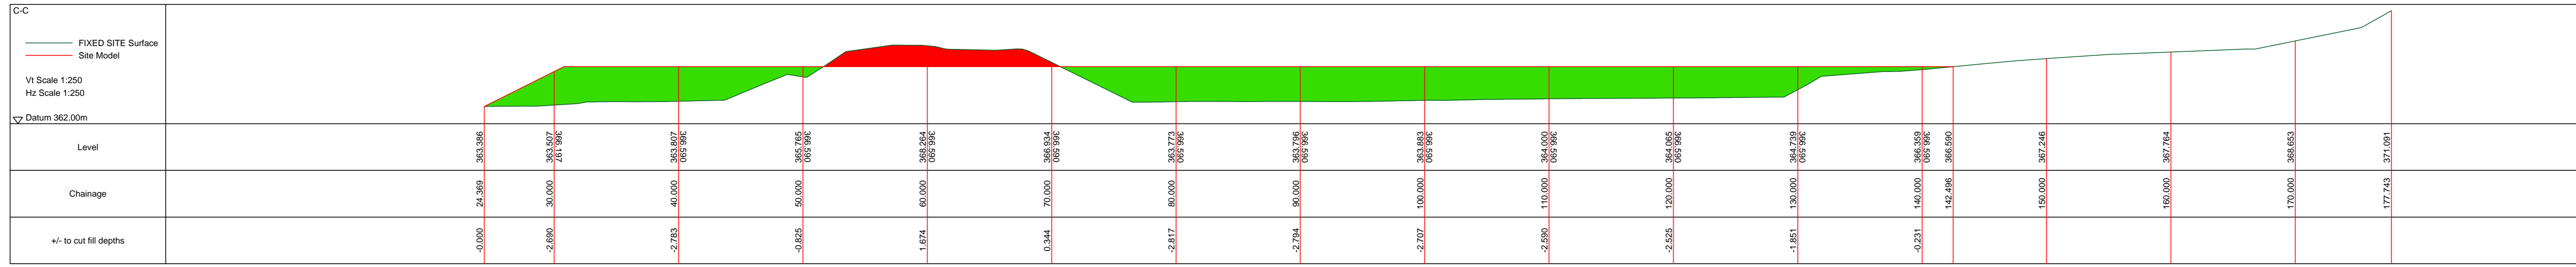
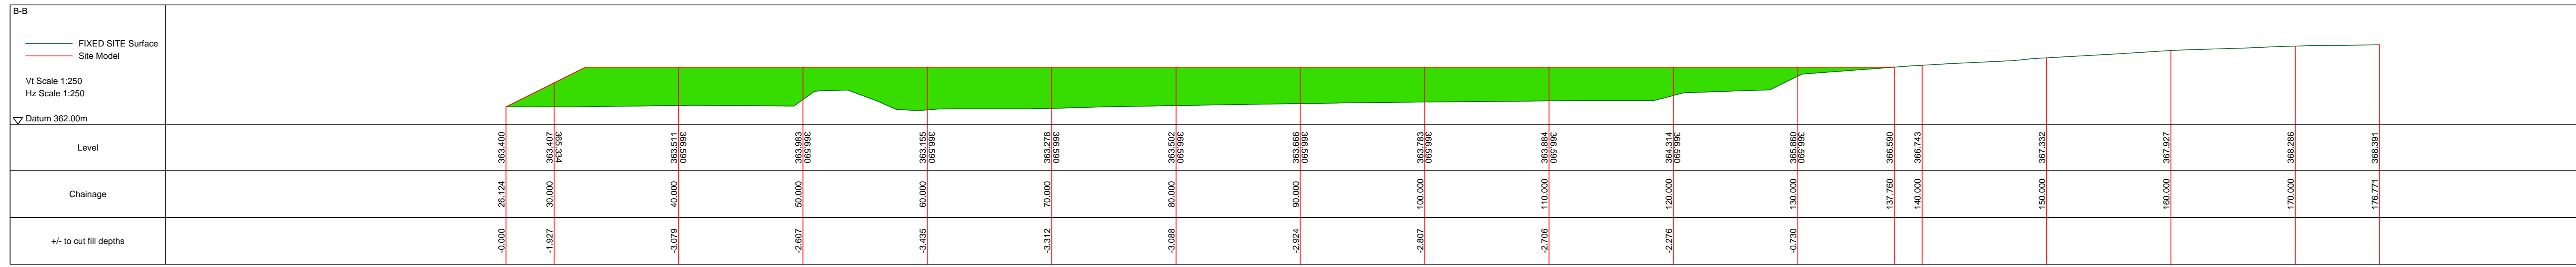


Assumed OSTN 15 datum levels

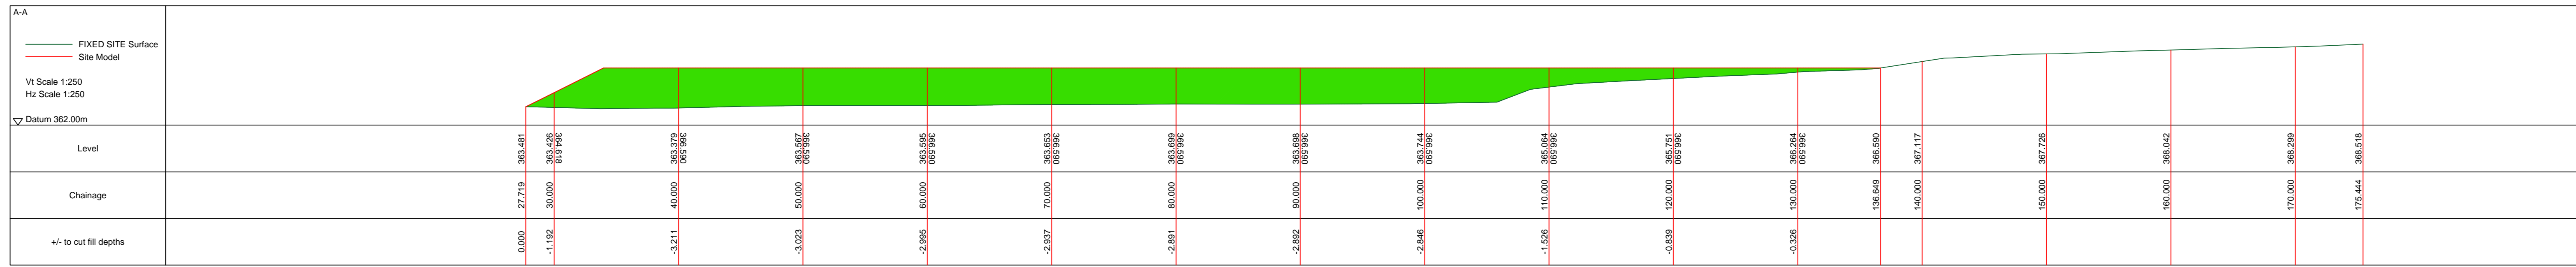

Notes:

- *Design datum of 366.59 AOD
- *Any queries to be raised with MTJ Construction Consulting
- *All batters to be shown at 1:2 to boundaries and geotechnical considerations should be taken into account when suitable fill materials are sought.

Rev	Drawn	Chkd	Rwd	Apprd	Date	Description
A	MJ	MJ			21/05/24	Initial issue of cut and fill to a datum level of 366.590 (AOD) as instructed to clients logo

Drawn by: MTJ Date: 30/04/2024

Client:
 Ron Skinner & Sons
 The Car Showroom
 Tafarnaubach Industrial Estate
 Tregear
 NP22 3AA



Client Drawing No: P3847_(3D) Revision: As Issued



MTJ Construction Consulting Ltd
 Gwylfa, Upper Dolfor Road, Newtown, Powys, SY16 3AD
 Tel: 44 (0)1686 626 668 Mobile: 07805 334 015
www.mtj-consult.com

Project: Unit 6 Tafarnaubach Industrial Estate

Drawing title: Surface to design surface cut & fill analysis

Drawing scale: As Shown Sheet size: A0

Drawing no: 2021210 - 10001 Revision: A