



# Proposed Housing Development, Land at Cwmrhydderch Court, Ebbw Vale, NP23 7UE

## "Planning Drawings" - Proposed Street Section/Elevations

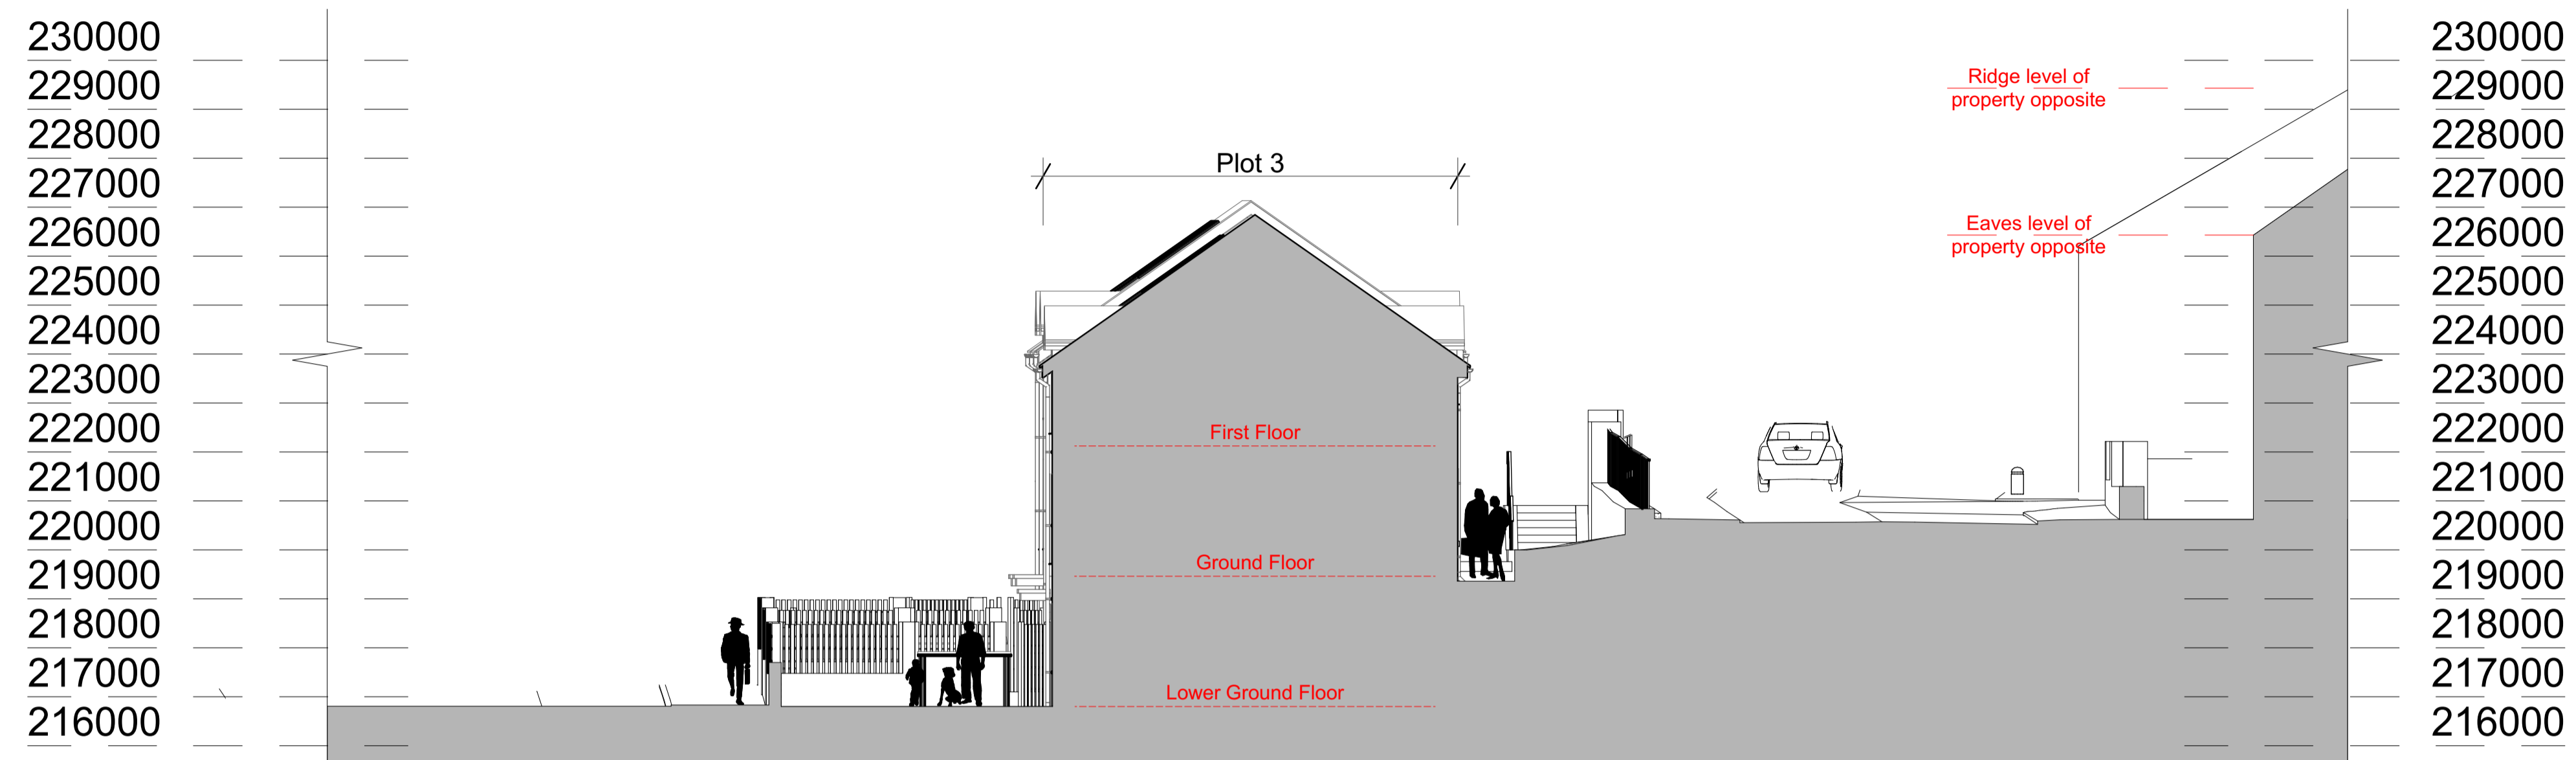


Proposed Site Section A-A

1:100

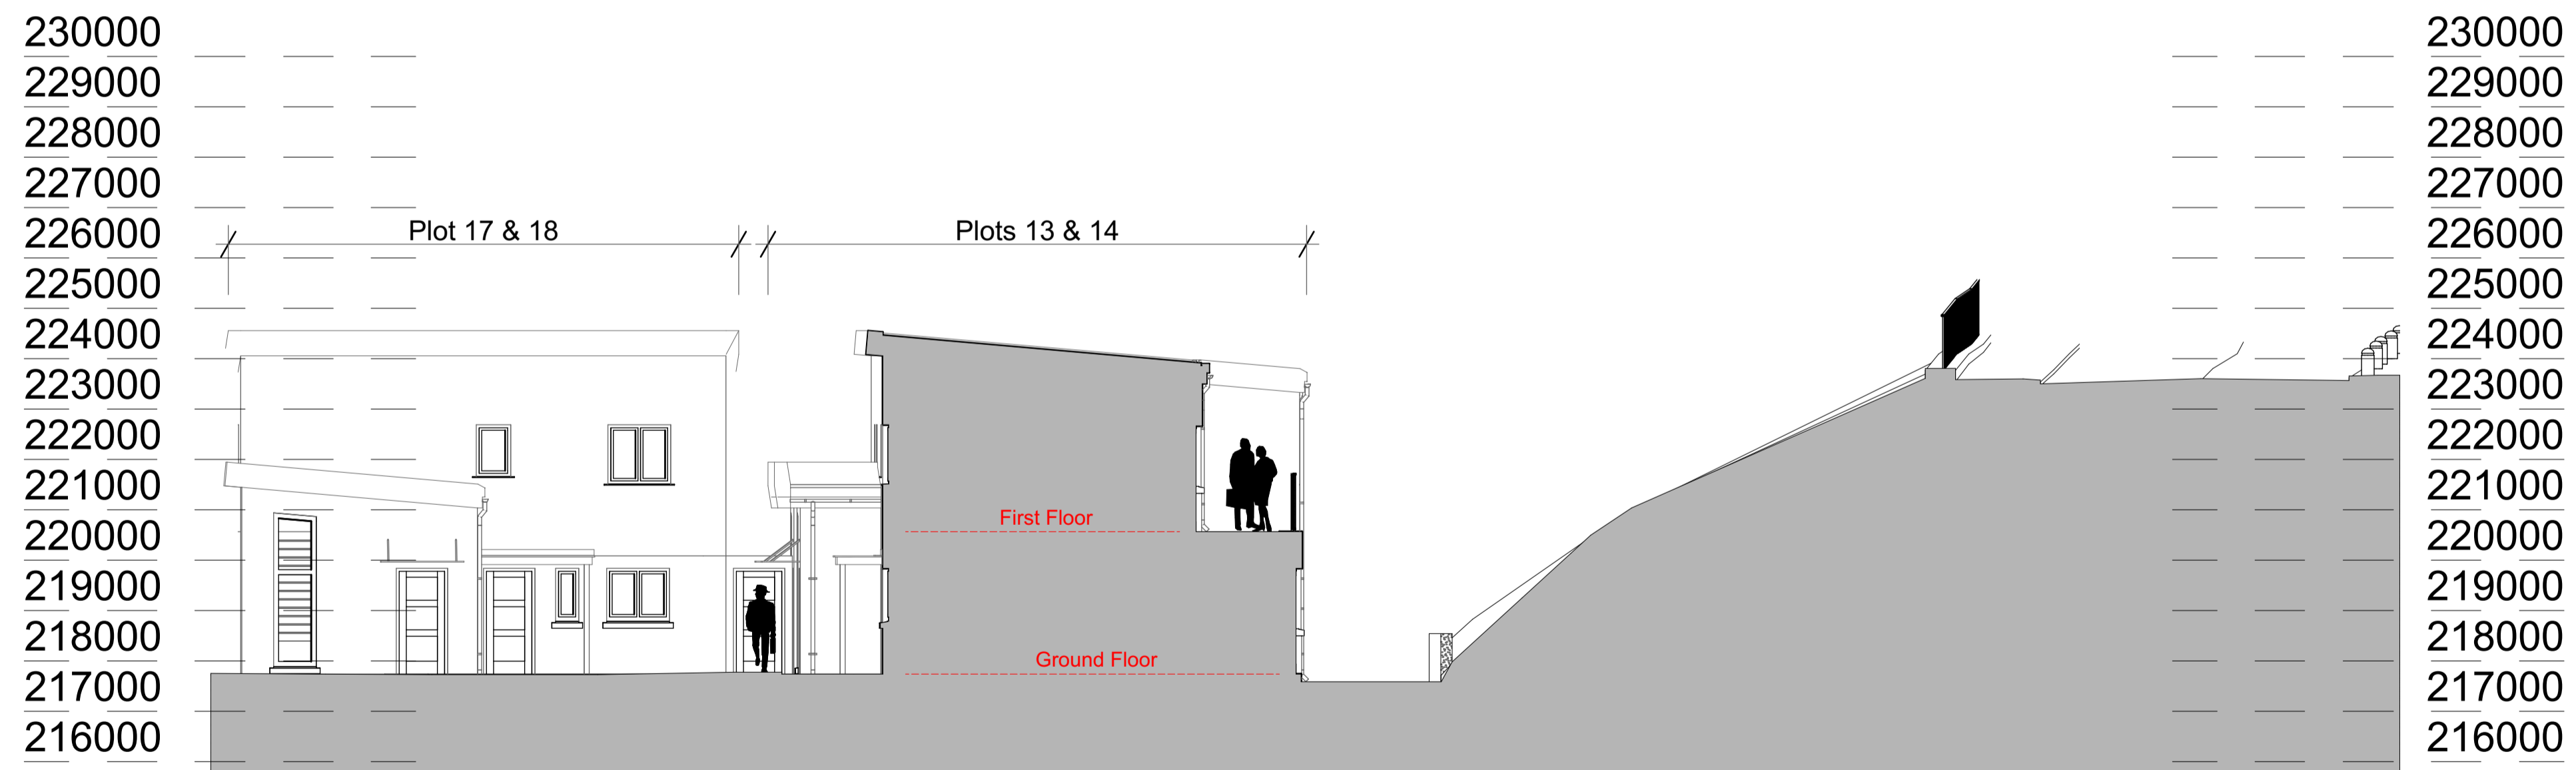

Proposed Site Section B-B

1:100

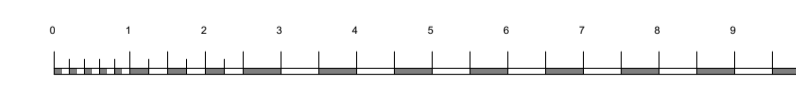

Revision:	Date:	By:	Notes:



Client: Tai Calon Community Housing	Scale: Noted Date: Nov '24 Drawn: SE/RH	Drawing Title: PLANNING DRAWINGS - Site Sections/Street Elevations
Job Title: Proposed Housing Development, Land at Cwmrhydderch Court, Ebbw Vale, NP23 7UE		<b>R547-P-04</b>