

Existing Two Storey Semi-Detached House at Canning St

**Semi-Detached House**

Existing finishes include: Rendered & tile hanging walls; upvc windows and tiled roof.



Existing Two Storey Detached Property in School Terrace

**Detached House**

Existing finishes include: Rendered & Stone walls; upvc windows and slate roofs.



Existing Two Storey Semi-Detached House at Cools Cl

**Semi-Detached House**

Existing finishes include: Rendered & Cladded & tile hanging walls; upvc windows and tiled roof.



Existing Two Storey Terraced Houses on Ash St

**Terrace of houses**

Existing finishes include: Rendered walls; upvc windows and tiled roof.



Existing Two Storey Terraced Houses in School Terrace

**Terrace of Houses**

Existing finishes include: Stone & Rendered walls; upvc windows, slate and tiled roofs.



**Terrace of Houses**

Existing finishes include: Stone & Rendered walls; upvc windows, slate and tiled roofs.


Existing Two Storey Terraced Houses at Canning St



**Terrace of Houses**

Existing finishes include: Rendered walls; upvc windows, slate and tiled roofs.

Existing Two Storey Terraced Houses at Curre Street

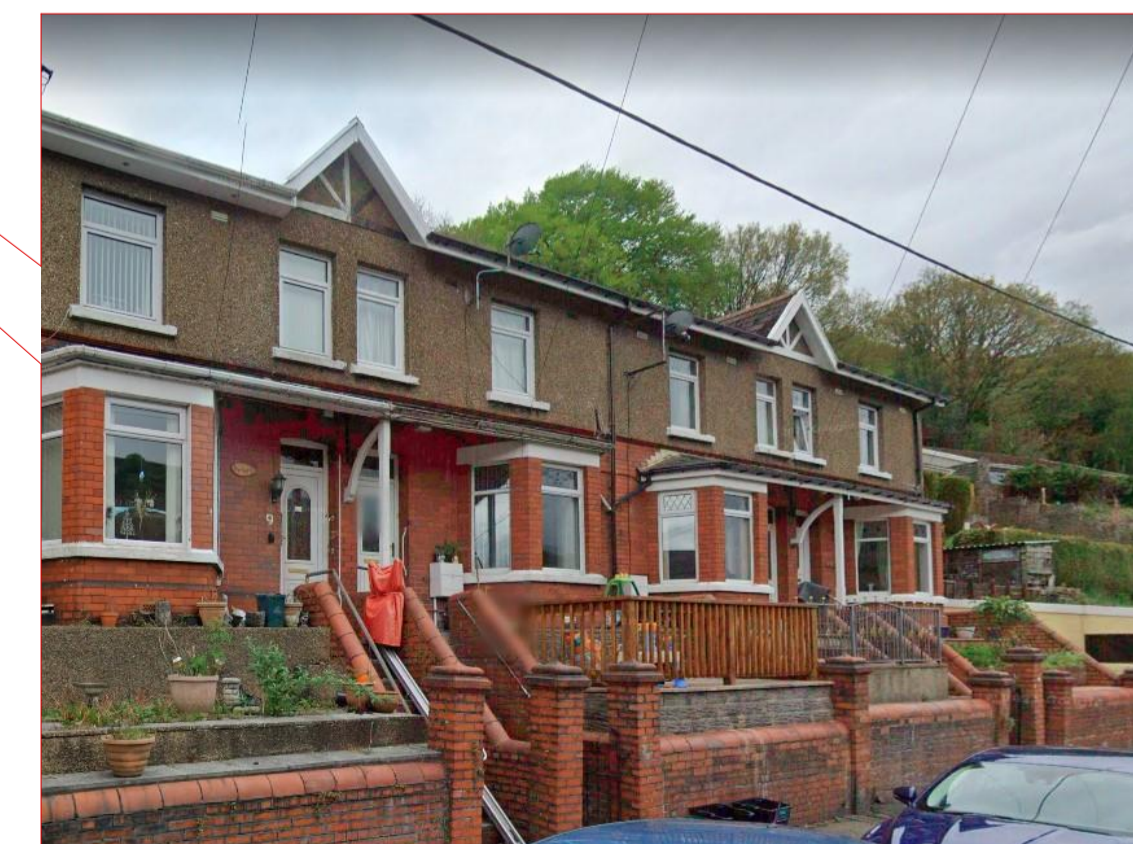

**Terraced Houses**

Existing finishes include: Rendered walls; upvc windows and tiled roofs.

Existing Two Storey Terraced Houses in Falcon Terrace

Revision:	Date:	By:	Notes:
REV A - Amendment to drawing title.	10th Dec 2021	SE	

16 Main Street,  
Fishguard,  
Pembrokeshire,  
SA45 9HJ  
01348 435004/06  
design@rlharchitectural.com  
www.rlharchitectural.com

Client:  
Tai Calon Community Housing

Scale: NTS  
Date: Nov '21  
Drawn: SE/RH

Job Title:  
Proposed Housing Development, Land at  
Cwmrhydderch Court, Ebbw Vale, NP23 7UE

Drawing Title:  
SKETCH SCHEME DRAWINGS  
Precedent Study Plan

**R547-SK-05-A**