
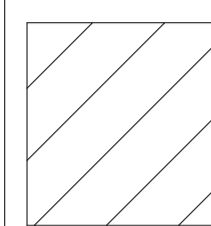
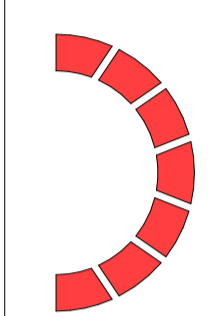
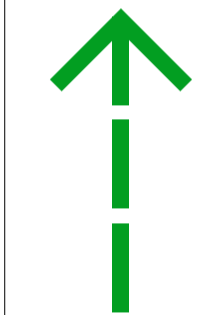
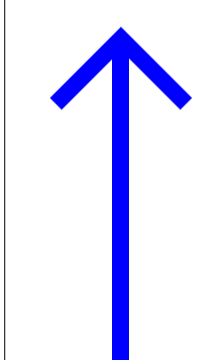



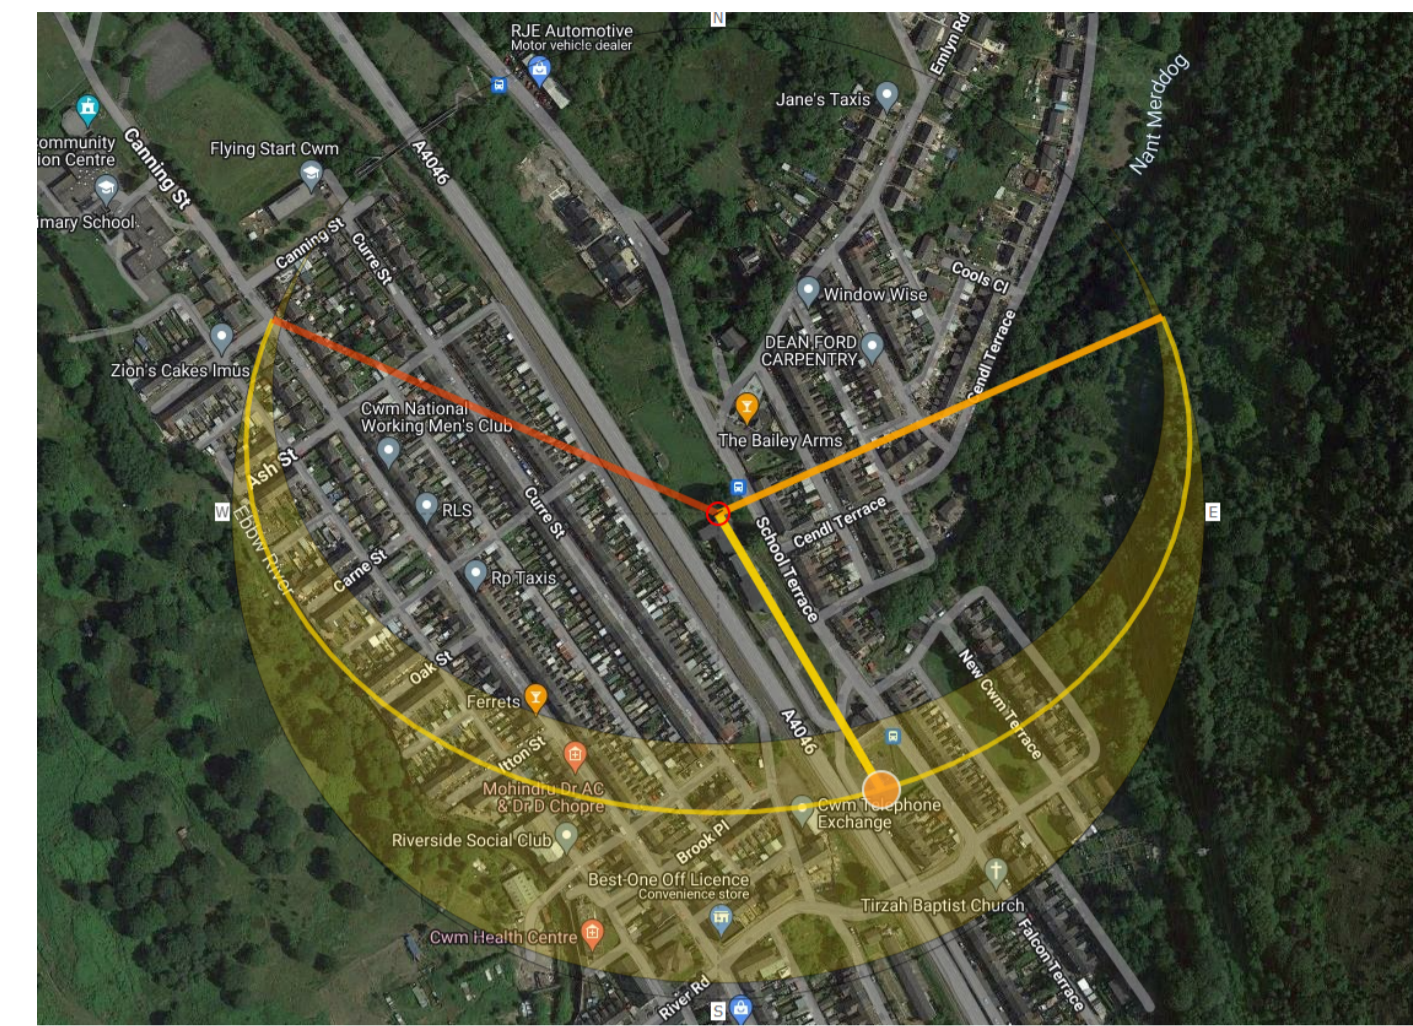
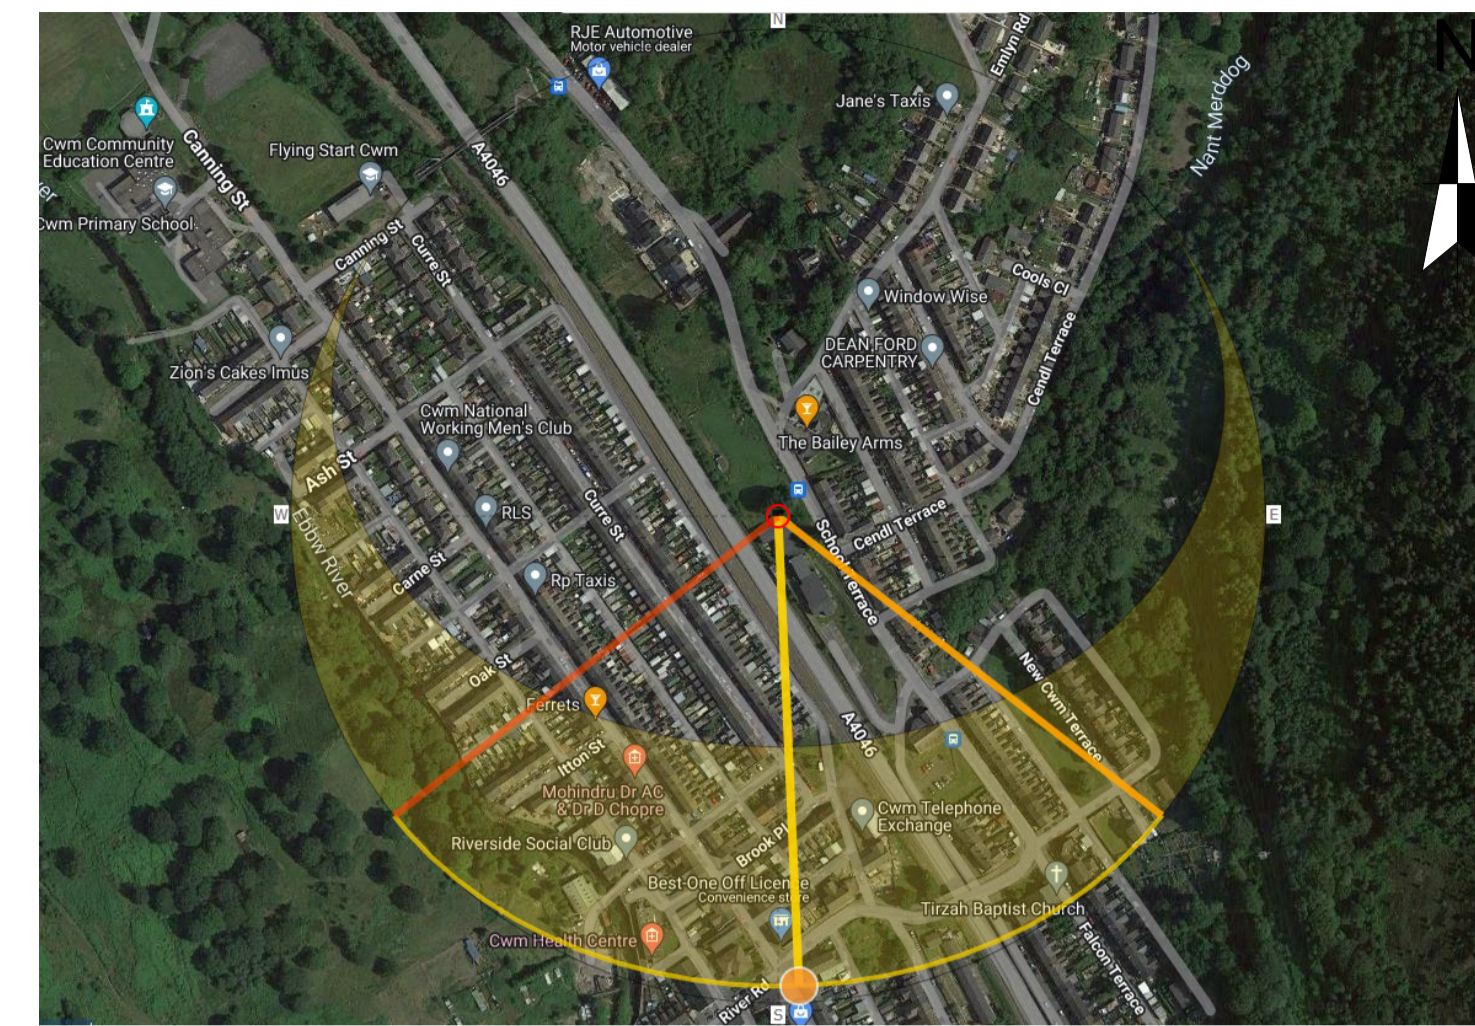


Key/Legend


-  Site Boundary
-  Proposed Development.
-  Existing/Proposed Site Entrance.
-  Mountain Views.
-  Direction of fall in site.
-  Location of bus stop.
-  Place of Worship
-  A4046



Sun Path - Summer Solstice



Sun Path - Winter Solstice

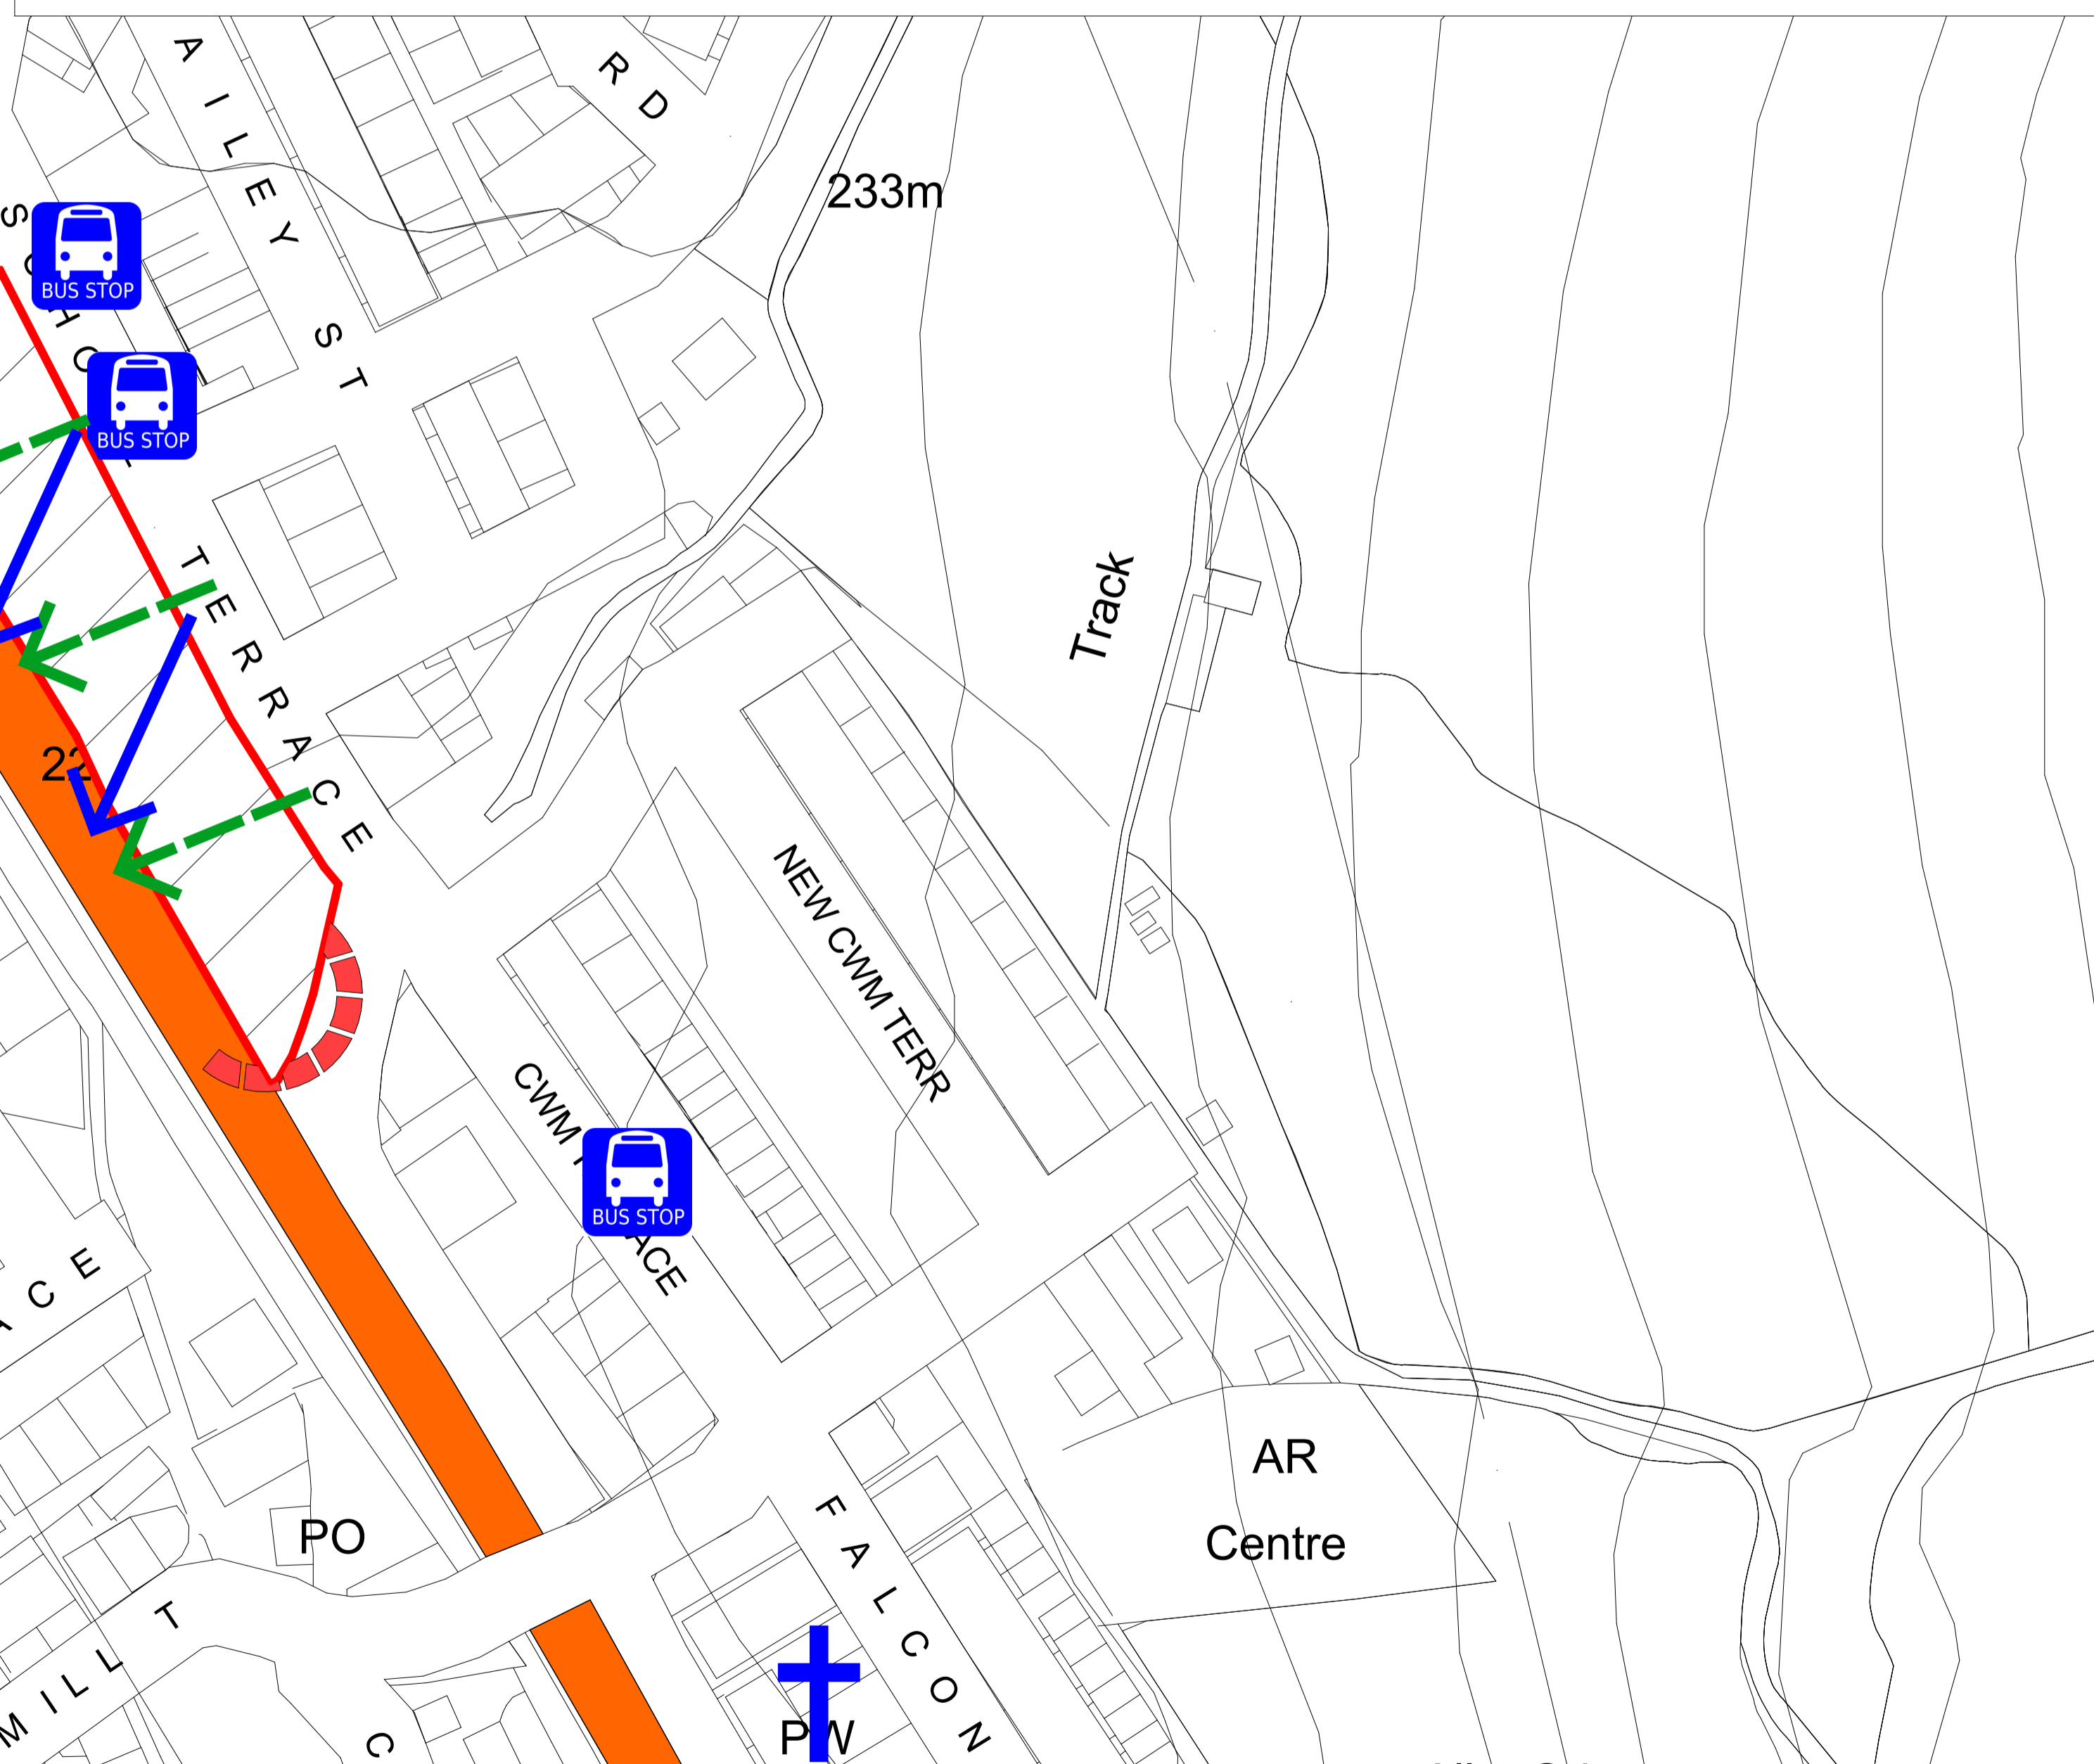

| Revision: | Date: | By: | Notes: |
|-------------------------------------|---------------|-------|--------|
| REV A - Amendment to drawing title. | 10th Dec 2021 | SE | |
| REV B - Sun path outlines updated. | 19th Aug 2024 | KP/RH | |



Client: Tai Calon Community Housing
 Scale: Noted
 Date: Nov '21
 Drawn: SE/RH
 Drawing Title: SKETCH SCHEME DRAWINGS - SWOT Analysis
 Job Title: Proposed Housing Development, Land at Cwmrhydderch Court, Ebbw Vale, NP23 7UE
R547-SK-06-B