
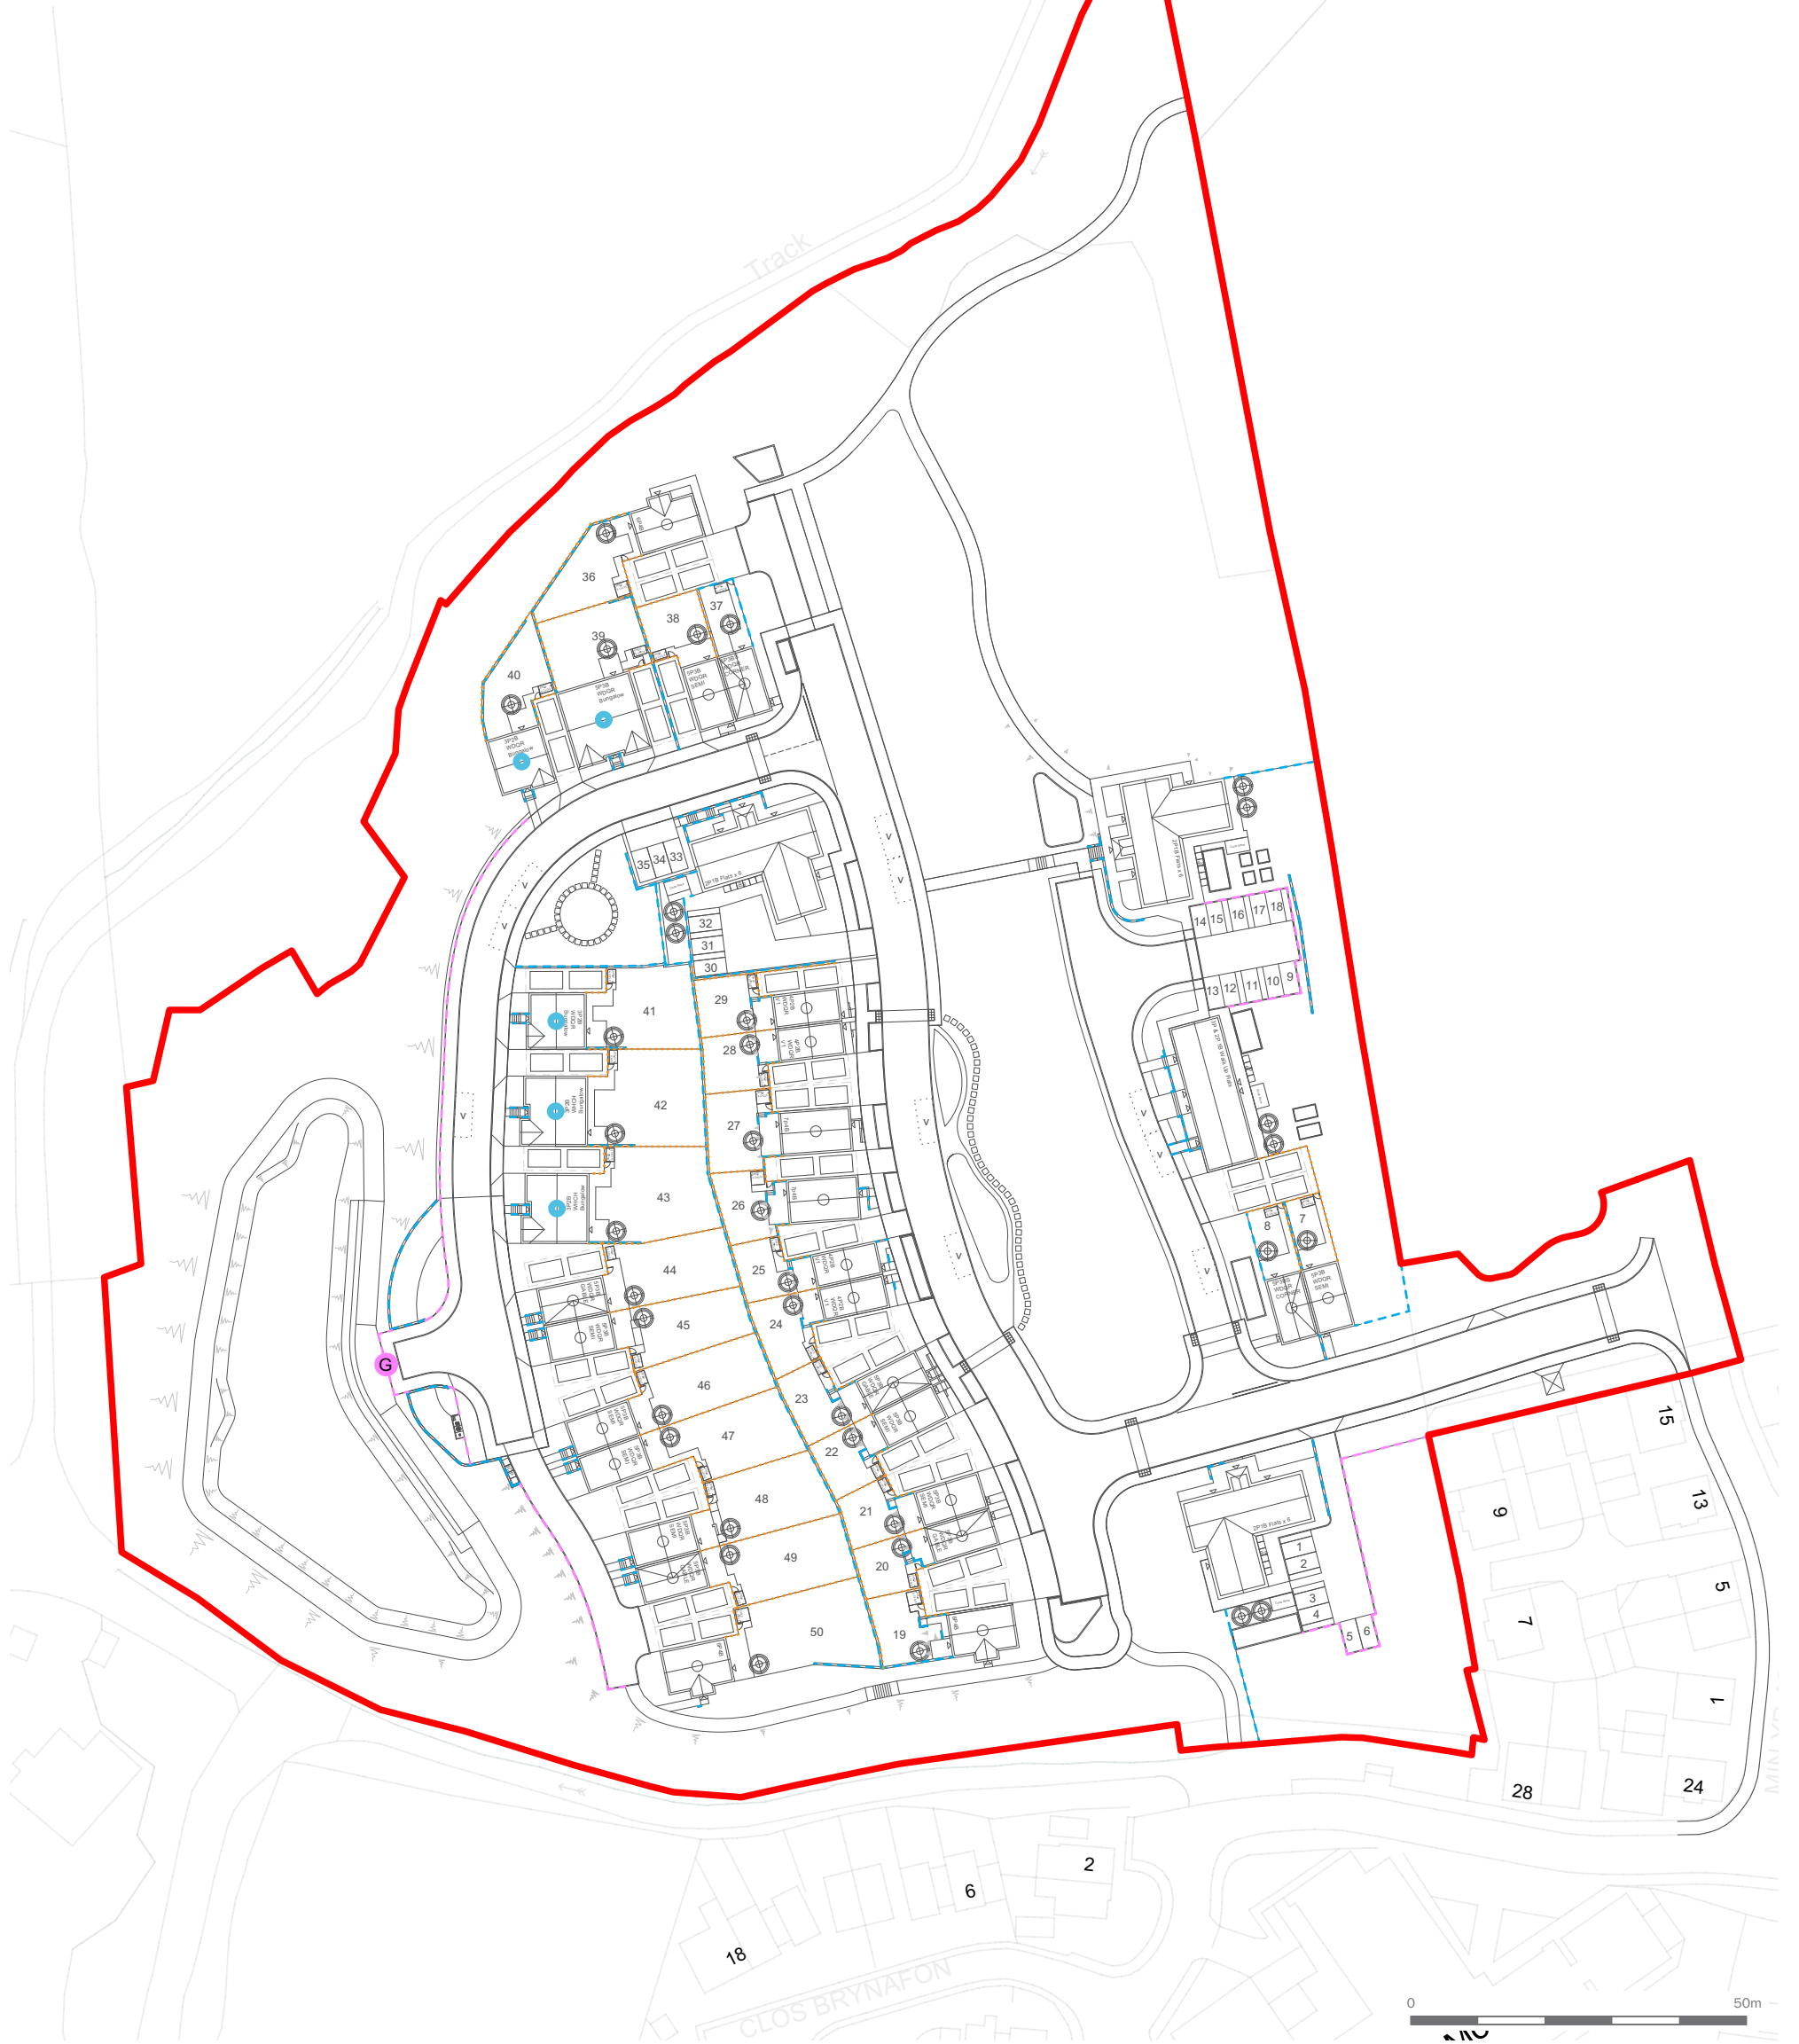


- - - - Tobermore Block Wall (Slate Colour)
- - - - 1.8m Close Boarded Fence
- - - - Timber Square Posts
- G Timber Gate for Maintenance Access

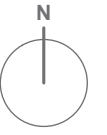

edp the environmental dimension partnership
 Registered office: 01285 740427 - www.edp-uk.co.uk - info@edp-uk.co.uk

date **20 SEPTEMBER 2024**
 drawing number **edp7068_d020c**
 scale **1:2,000**
 drawn by **OSh**
 checked **DLe**
 QA **PDa**

client **Pobl Group**
 project title **Gwynfaen 2**
 drawing title **Boundary Treatments Plan**