



SITE SECTION D-D CH 0.000 - 182.811
SCALE: H 1:250,V 1:250

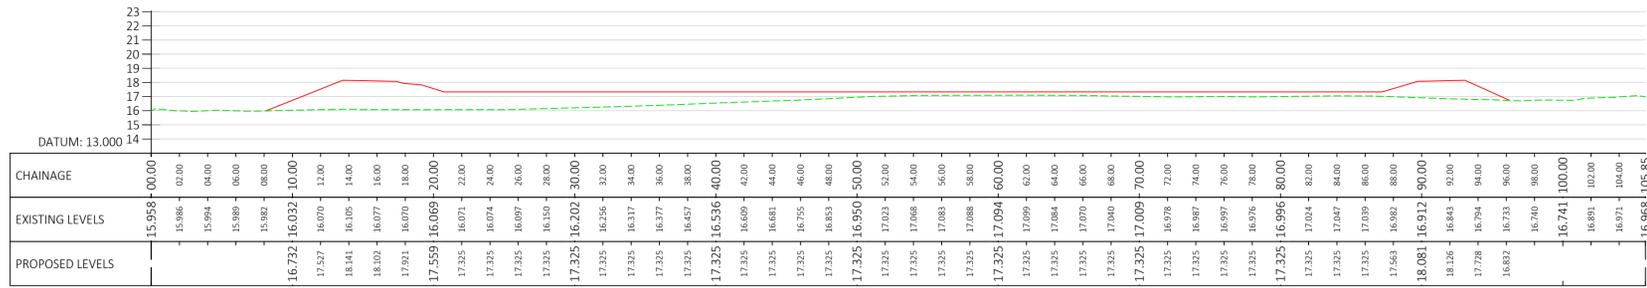

SITE SECTION E-E CH 0.000 - 105.852
SCALE: H 1:250,V 1:250

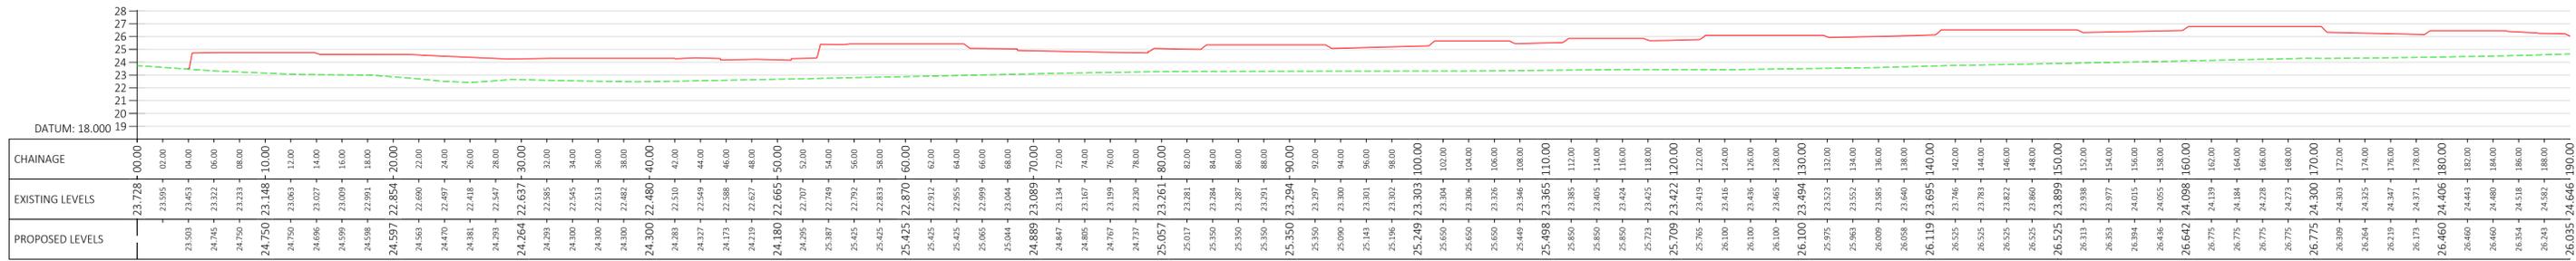

SITE SECTION F-F CH 0.000 - 190.000
SCALE: H 1:250,V 1:250

