



ROAD 01
21883-RD01 CH 0.000 - 99.020
SCALE: H 1:250, V 1:100

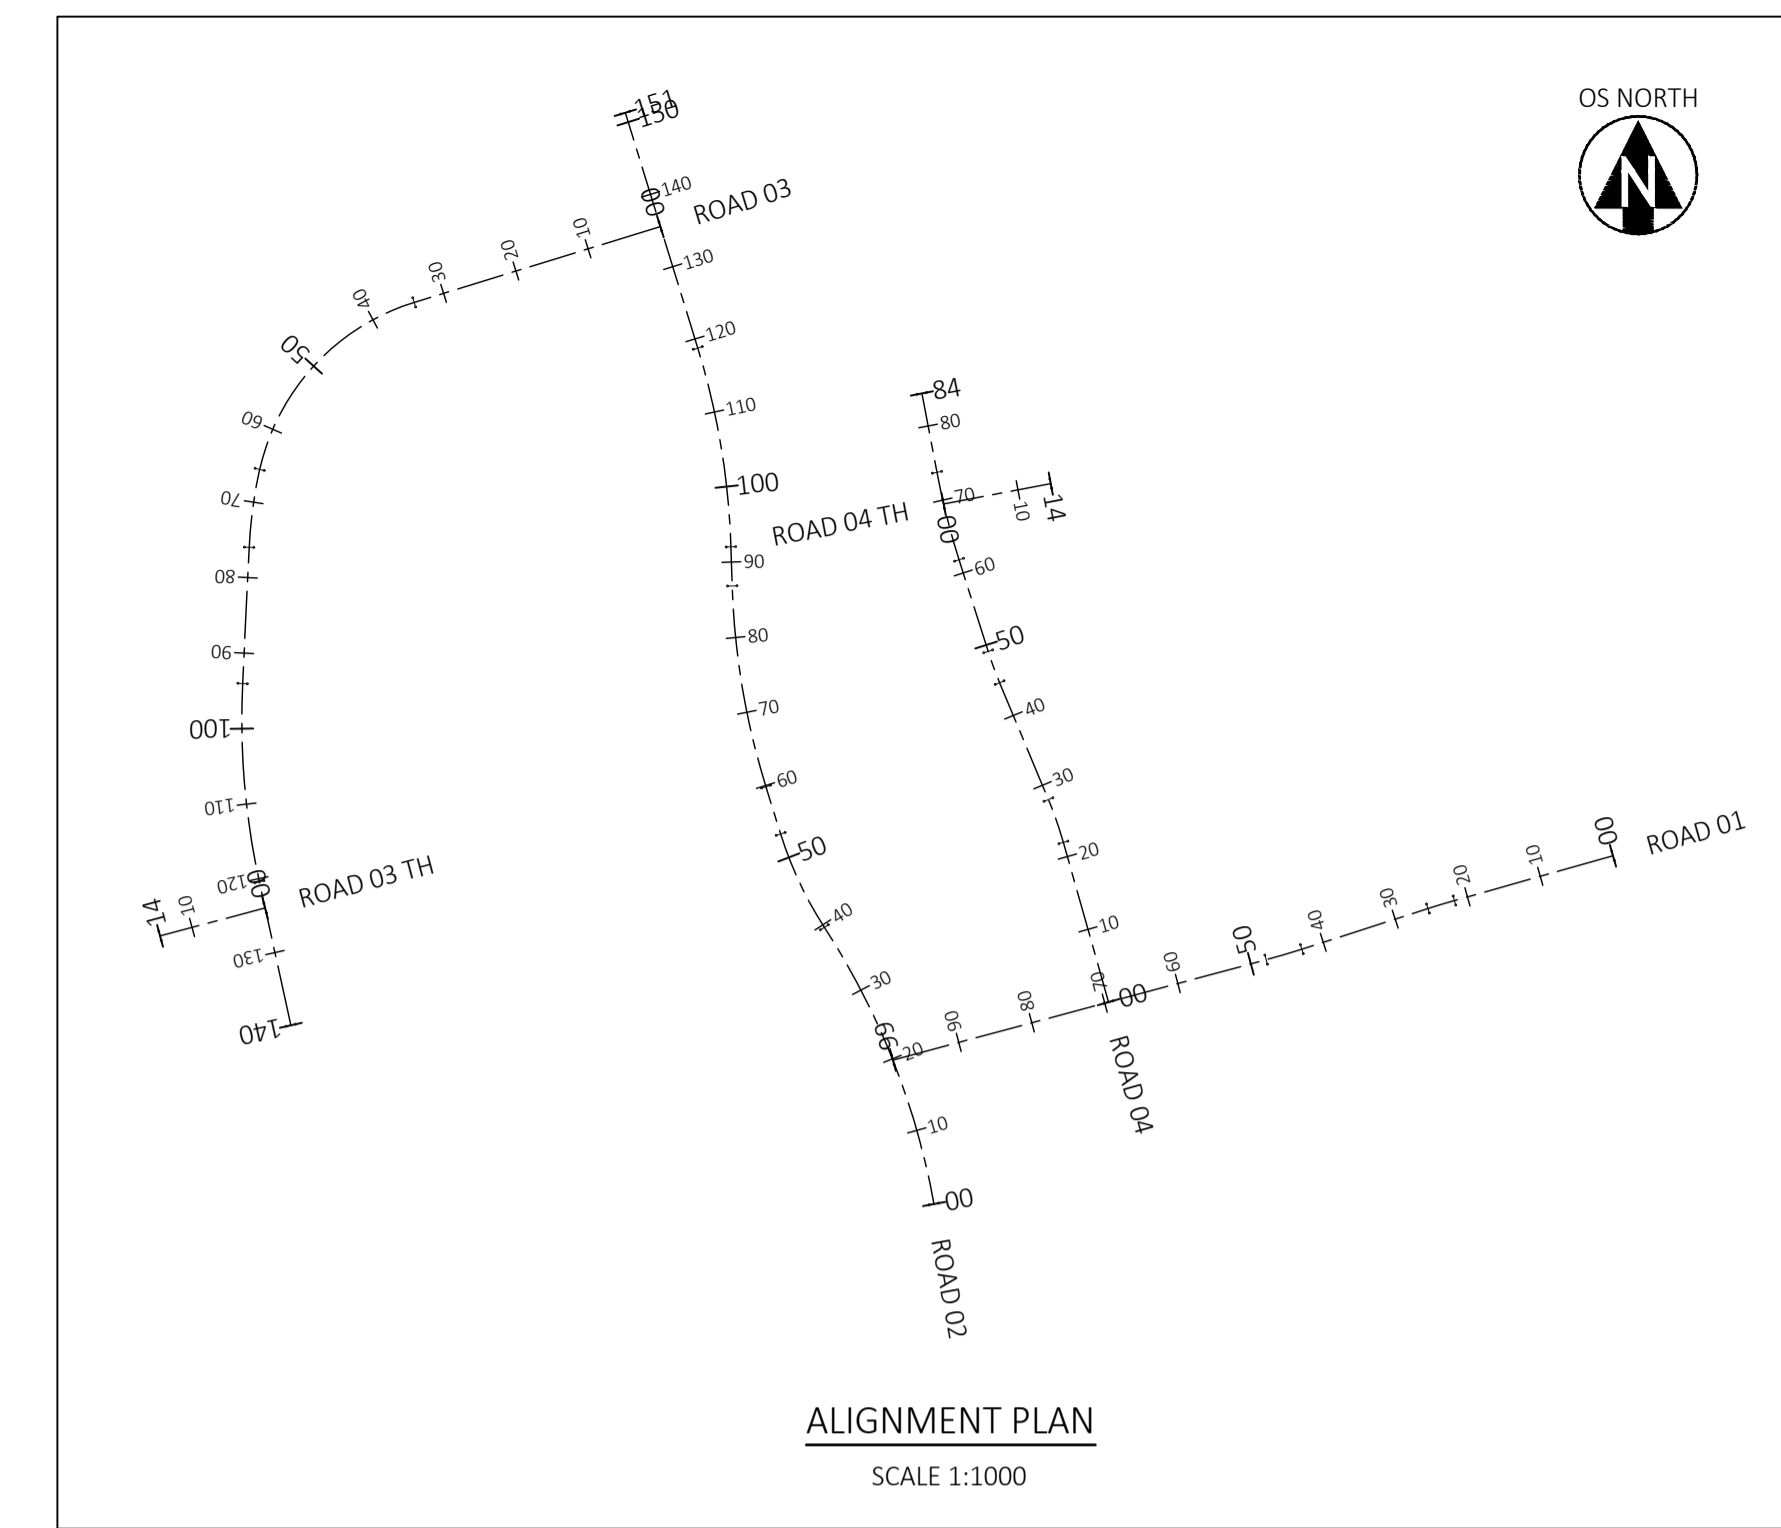

ALIGNMENT PLAN
SCALE 1:1000

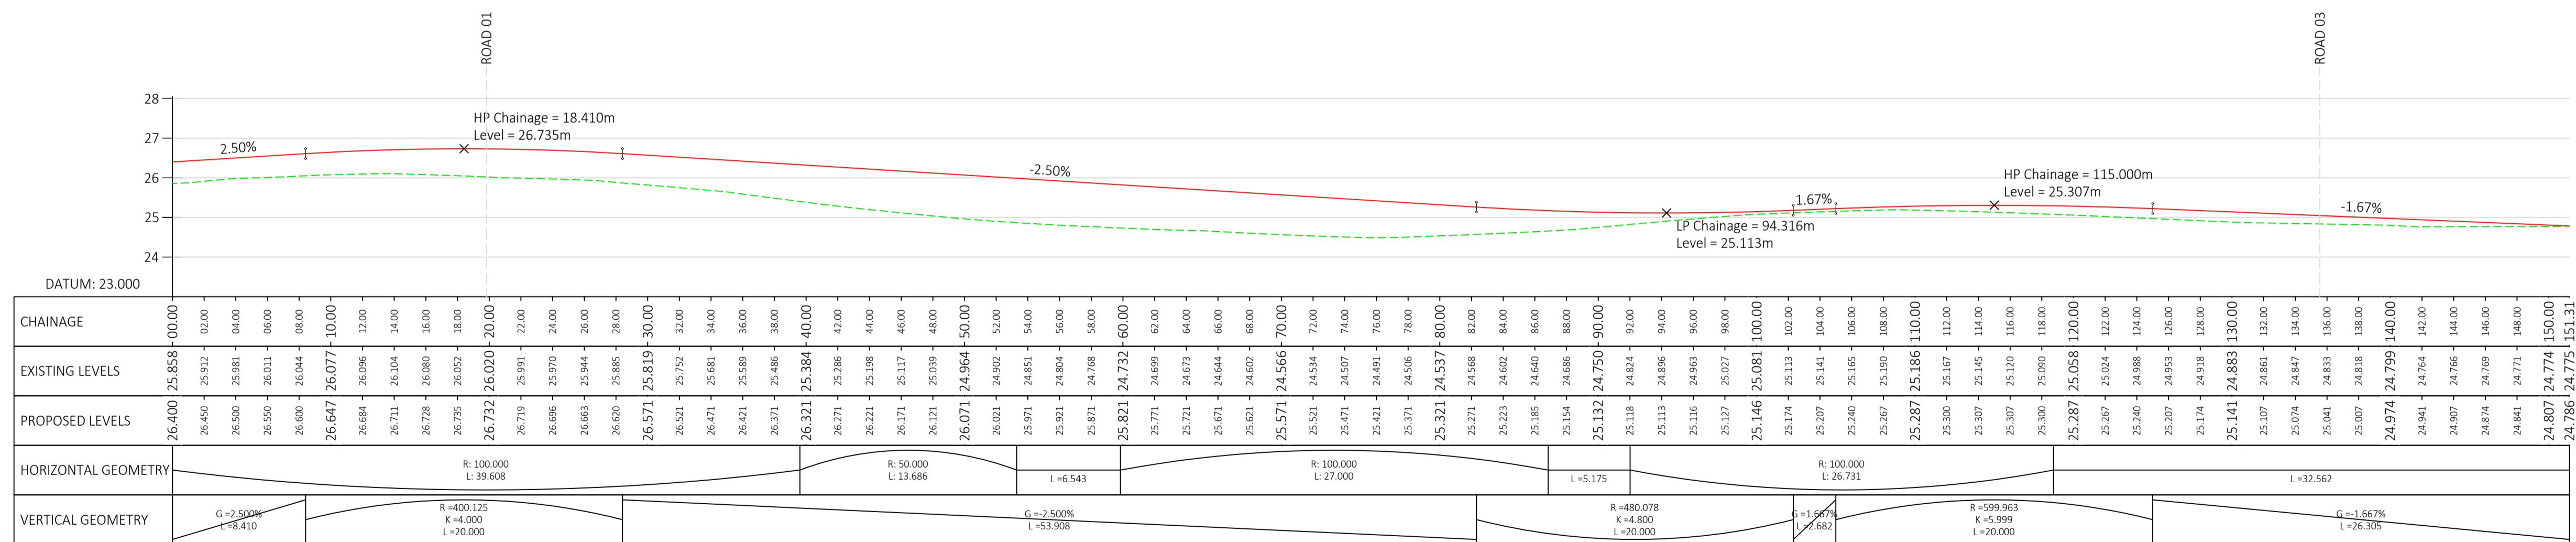

ROAD 02
21883-RD02 CH 0.000 - 151.305
SCALE: H 1:250, V 1:100

- DO NOT SCALE**
- KEY**
- EXISTING GROUND PROFILE
 - PROPOSED GROUND PROFILE
- NOTES:**
- DRAWING TO BE READ IN CONJUNCTION WITH ALL OTHER RELEVANT PROJECT DRAWINGS AND SPECIFICATIONS
 - ALL FIGURED LEVELS ARE IN METRES AND RELATED TO EXISTING SURVEY GRID & DATUM UNLESS NOTED OTHERWISE
 - ALL FIGURED DIMENSIONS ARE IN METRES UNLESS NOTED OTHERWISE, DIMENSION ARE NOT TO BE SCALED.
 - APPROXIMATE MIDDLE OF SITE INFORMATION
 - GRID REFERENCE: SS 5783 99330
 - X (EASTING) 257783, Y (NORTHING) 199330
 - What3Words: pass.clever.decanter

REVISIONS

Rev	First Issue	02/07/24	AS	ML ML
	Revision Notes	Date	Drawn By	Checked Approved

Hydrock
now
Stantec

3rd Floor, Wharton Place
13 Wharton Street
Cardiff
CF10 1GS
t: +44(0)2920 023665
e: cardiff@hydrock.com

CLIENT
POBL HOMES AND COMMUNITIES

PROJECT
RESIDENTIAL DEVELOPMENT
AT GWYNFAEN (PHASE 2)

TITLE
LONG SECTIONS
SHEET 1

HYDROCK PROJECT NO. C-21883	SCALE @ A1 AS SHOWN
STATUS DESCRIPTION SUITABLE FOR INFORMATION	STATUS S2
DRAWING NO. 21883-HYD-XX-XX-DR-C-2201	REVISION P01

Filename: Y:\21000\21883\21883-HYD-XX-XX-DR-C-2201\Long Sections.dwg