



Proposed Development, Land North East of Marine Parade, Broad Haven, Pembrokeshire, SA62 3HZ

"Planning Drawings" - Site Sections & Elevations (3 of 3)

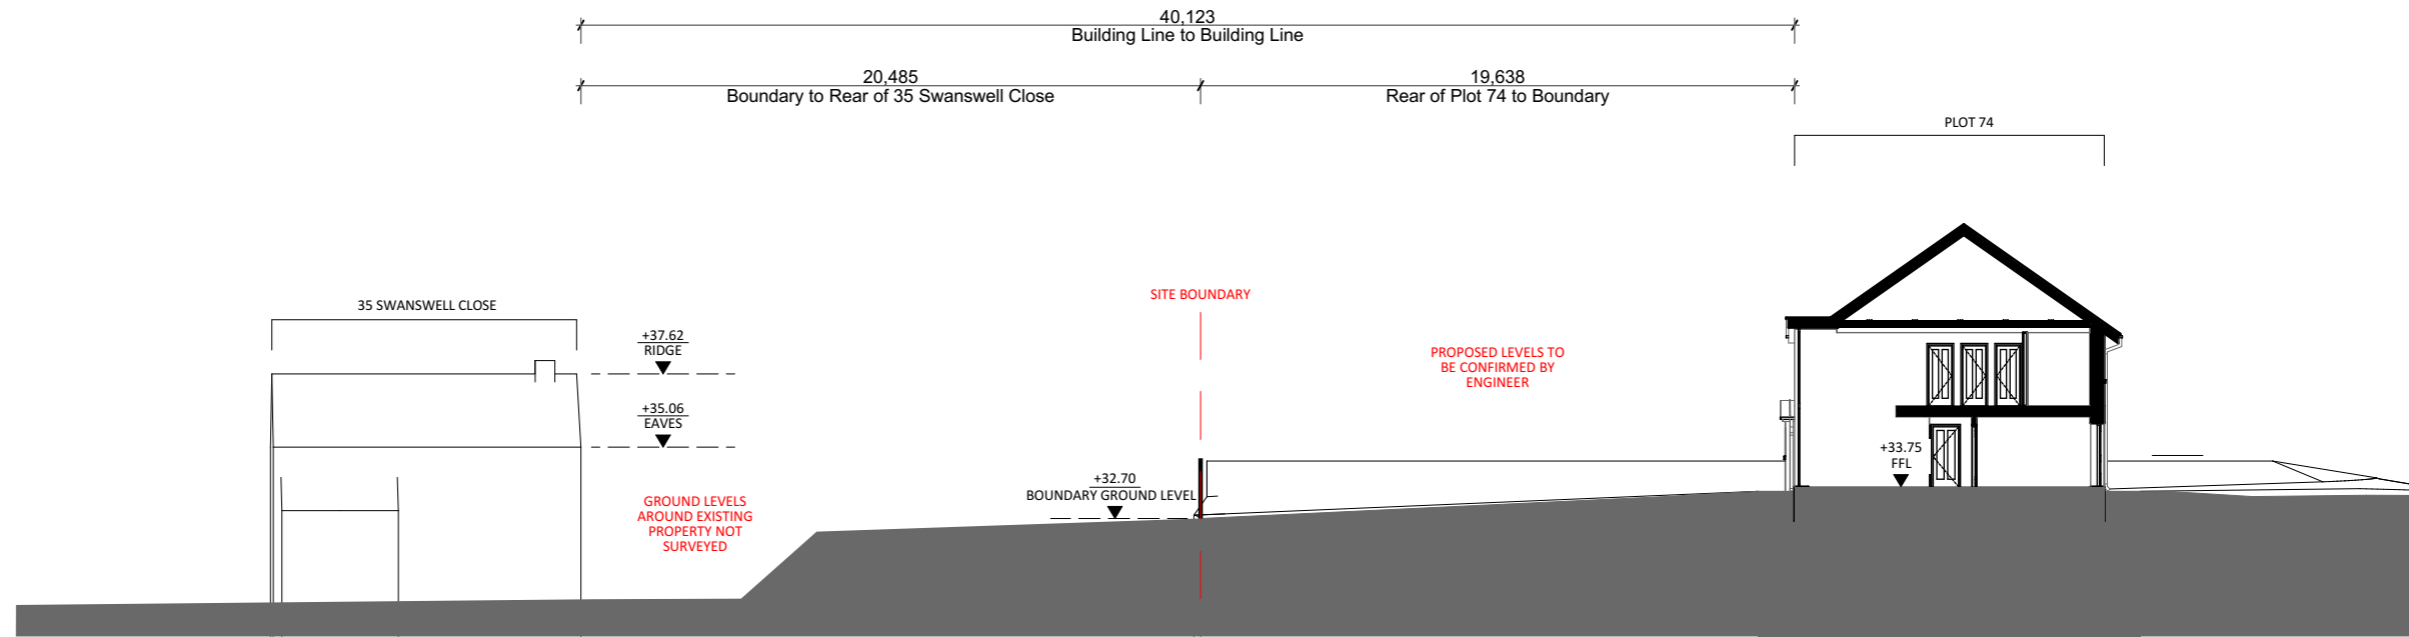


I-I Site Section, Plot 74 - 35 Swanswell Close, Looking North

1:250

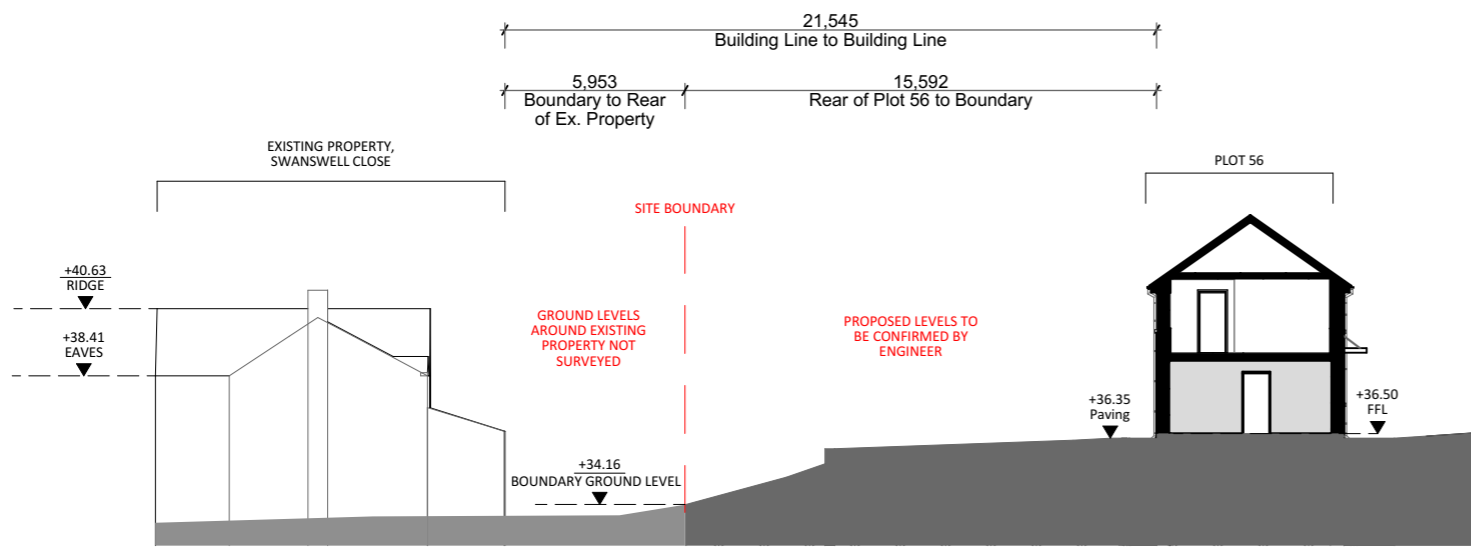

J-J Site Section, Plot 56 - Swanswell Close, Looking North

1:250

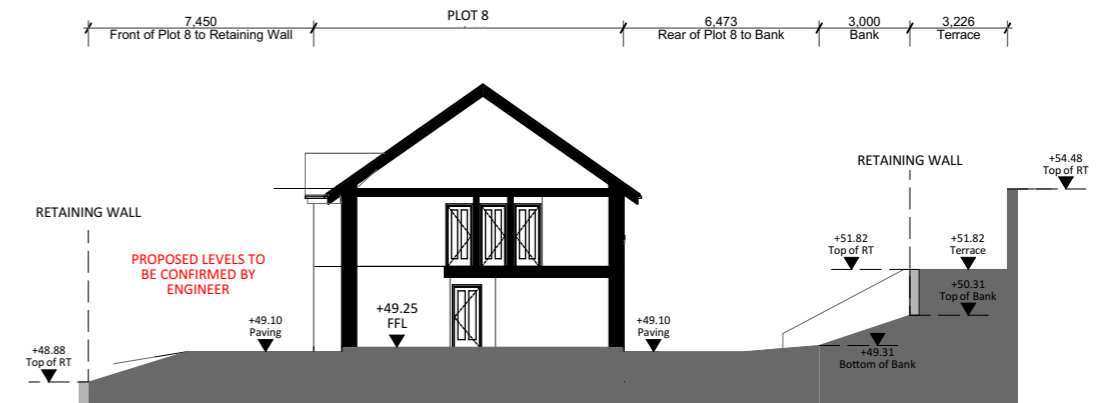

K-K Site Section, Plot 8, Looking North

1:250

Revision:	Date:	By:
A - Client requested updates re: eng solutions.	14th Nov 2023	FS
B - Updated sections per 76 unit scheme update.	28th Oct 2024	FS/MG

Notes:

Client:
Mill Bay Homes

Scale: Noted
Date: March '22
Drawn: FS/MG

Drawing Title:
PLANNING DRAWINGS -
Site Sections/Street Elevations
(3 of 3)

Job Title:
Proposed Development, Land North East of Marine
Parade, Broad Haven, Pembrokeshire, SA62 3HZ

R539 - P-06B