


**Key Plan Section Location**

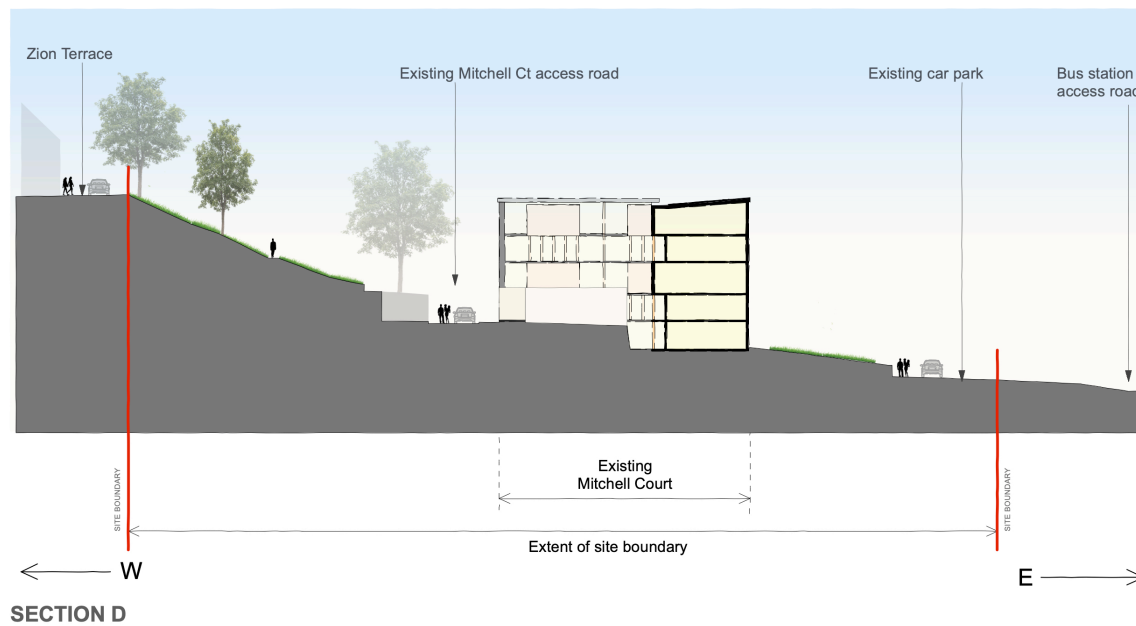

**NOTES:**

NOT FOR SITE PURPOSES: This drawing is a general arrangement plan only and is not intended for site purposes.

SCALE: Do not scale from this drawing.

SETTING OUT: All setting out, levels, dimensions to be agreed on site. Do not use the information on this drawing without checking all dimensions on site. Any discrepancies between drawings, specifications and site works are to be reported to The Urbanists. Order of construction and setting out is to be agreed on site.

CHECK: This drawing must be the latest revision, read in conjunction with all other drawings, details, specifications and schedules. All dimensions are in millimetres unless otherwise stated. Where and contradiction or uncertainty arises between the drawings and/or the schedule of works, it is the contractor's responsibility to seek verification from The Urbanists before proceeding. No claims will be met by The Urbanists, where the contractor continues work in absence of such confirmation.

No.	Date	By	Revision Notes

PROJECT STATUS:

**S2 (SUITABLE FOR INFORMATION)**

**theurbanists**

Client	Trivallis
Project	Residential Redevelopment, Mitchell Court, Tonypandy
Title	Site Sections 02 of 03
Project ID	2098
Organiser	URB
Block	XX
Level	XX
Type	DR
Role	UD
Dwg	176
Rev	
Status	

Drawn FB Date 07/05/2024 Checked HM Scale 1:500 @ A3

The Urbanists (Cardiff) - The Creative Quarter - BA Morgan Arcade - CF10 1AF  
 The Urbanists (Bristol) - Generator Building - Finzels Reach - BS1 6BX  
 T: 029 2023 6133 E: info@theurbanists.net W: www.theurbanists.net

© This drawing is copyright and may not be reproduced in whole or part without written authority.

