


SECTION A

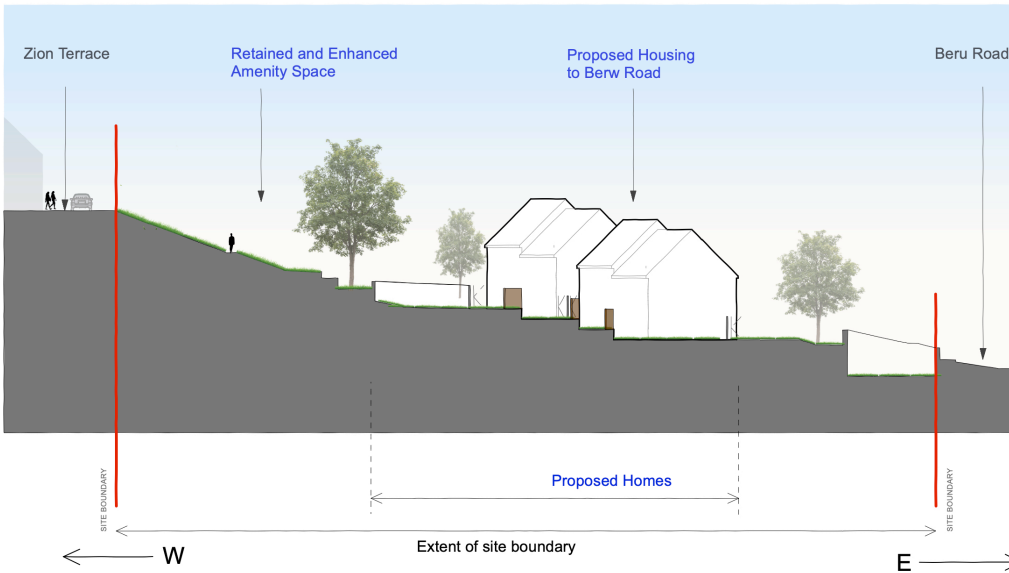

SECTION B

Existing Building Profile



Key Plan Section Location

NOTES:
 NOT FOR SITE PURPOSES: This drawing is a general arrangement plan only and is not intended for site purposes.
 SCALE: Do not scale from this drawing.
 SETTING OUT: All setting out, levels, dimensions to be agreed on site. Do not use the information on this drawing without checking all dimensions on site. Any discrepancies between drawings, specifications and site works are to be reported to The Urbanists. Order of construction and setting out is to be agreed on site.
 CHECK: This drawing must be the latest revision, read in conjunction with all other drawings, details, specifications and schedules. All dimensions are in millimetres unless otherwise stated. Where and contradiction or uncertainty arises between the drawings and/or the schedule of works, it is the contractor's responsibility to seek verification from The Urbanists before proceeding. No claims will be met by The Urbanists, where the contractor continues work in absence of such confirmation.

No.	Date	By	Revision Notes

PROJECT STATUS:
 S2 (SUITABLE FOR INFORMATION)

theurbanists

Client	Trivallis
Project	Residential Redevelopment, Mitchell Court, Tonypany
Title	Site Sections 01 of 03

Project ID	Organiser	Block	Level	Type	Role	Dwg	Rev	Status
2098	URB	XX	XX	DR	UD	300		

Drawn HM Date 12/11/2024 Checked HM Scale 1:500 @ A3
 The Urbanists (Cardiff) - The Creative Quarter - BA Morgan Arcade - CF10 1AF
 The Urbanists (Bristol) - Generator Building - Finzeels Reach - BS1 6BX
 T: 029 2023 6133 E: info@theurbanists.net W: www.theurbanists.net
 © This drawing is copyright and may not be reproduced in whole or part without written authority.

