


Tree Protection Plan

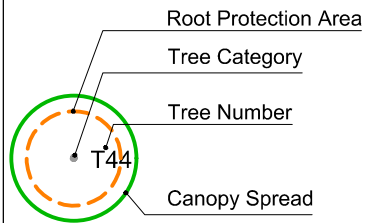


- Protective Fencing ————
- Category A Trees ●
- Category B Trees ●
- Category C Trees ●

Scale 1:500 @ A3
10/2024




10m

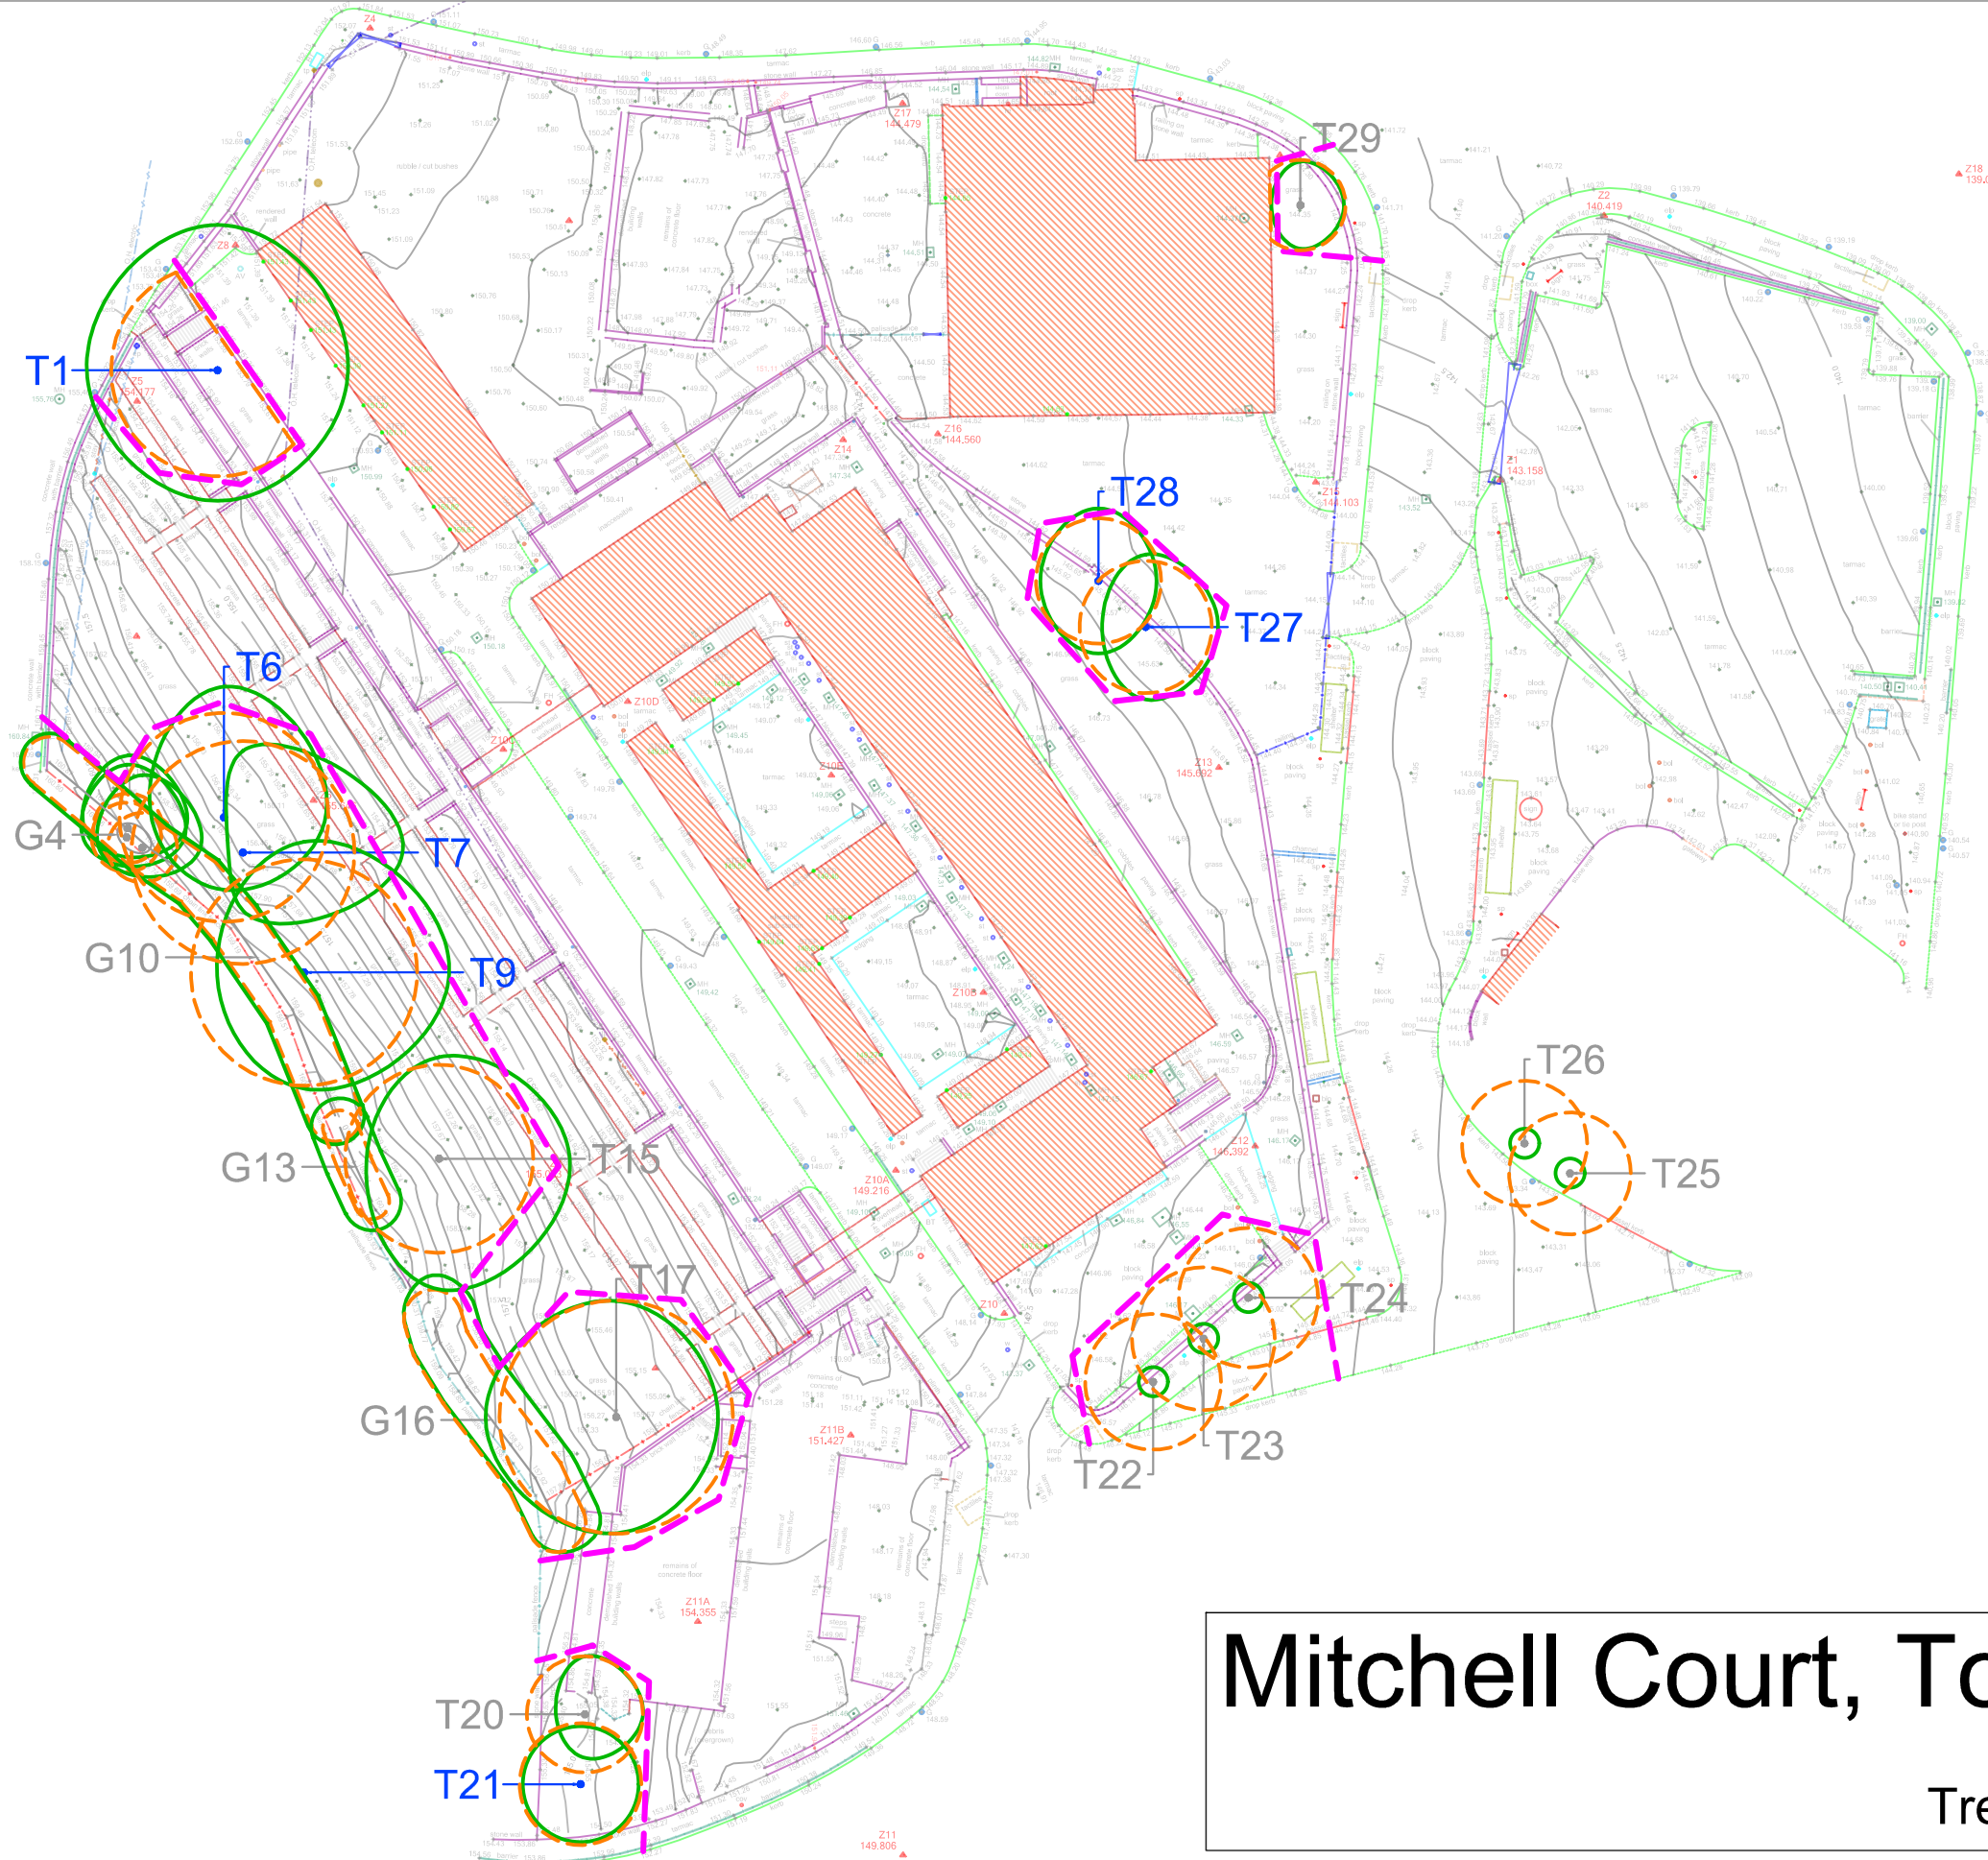

Mitchell Court, Tonypandy

Tree Protection Plan

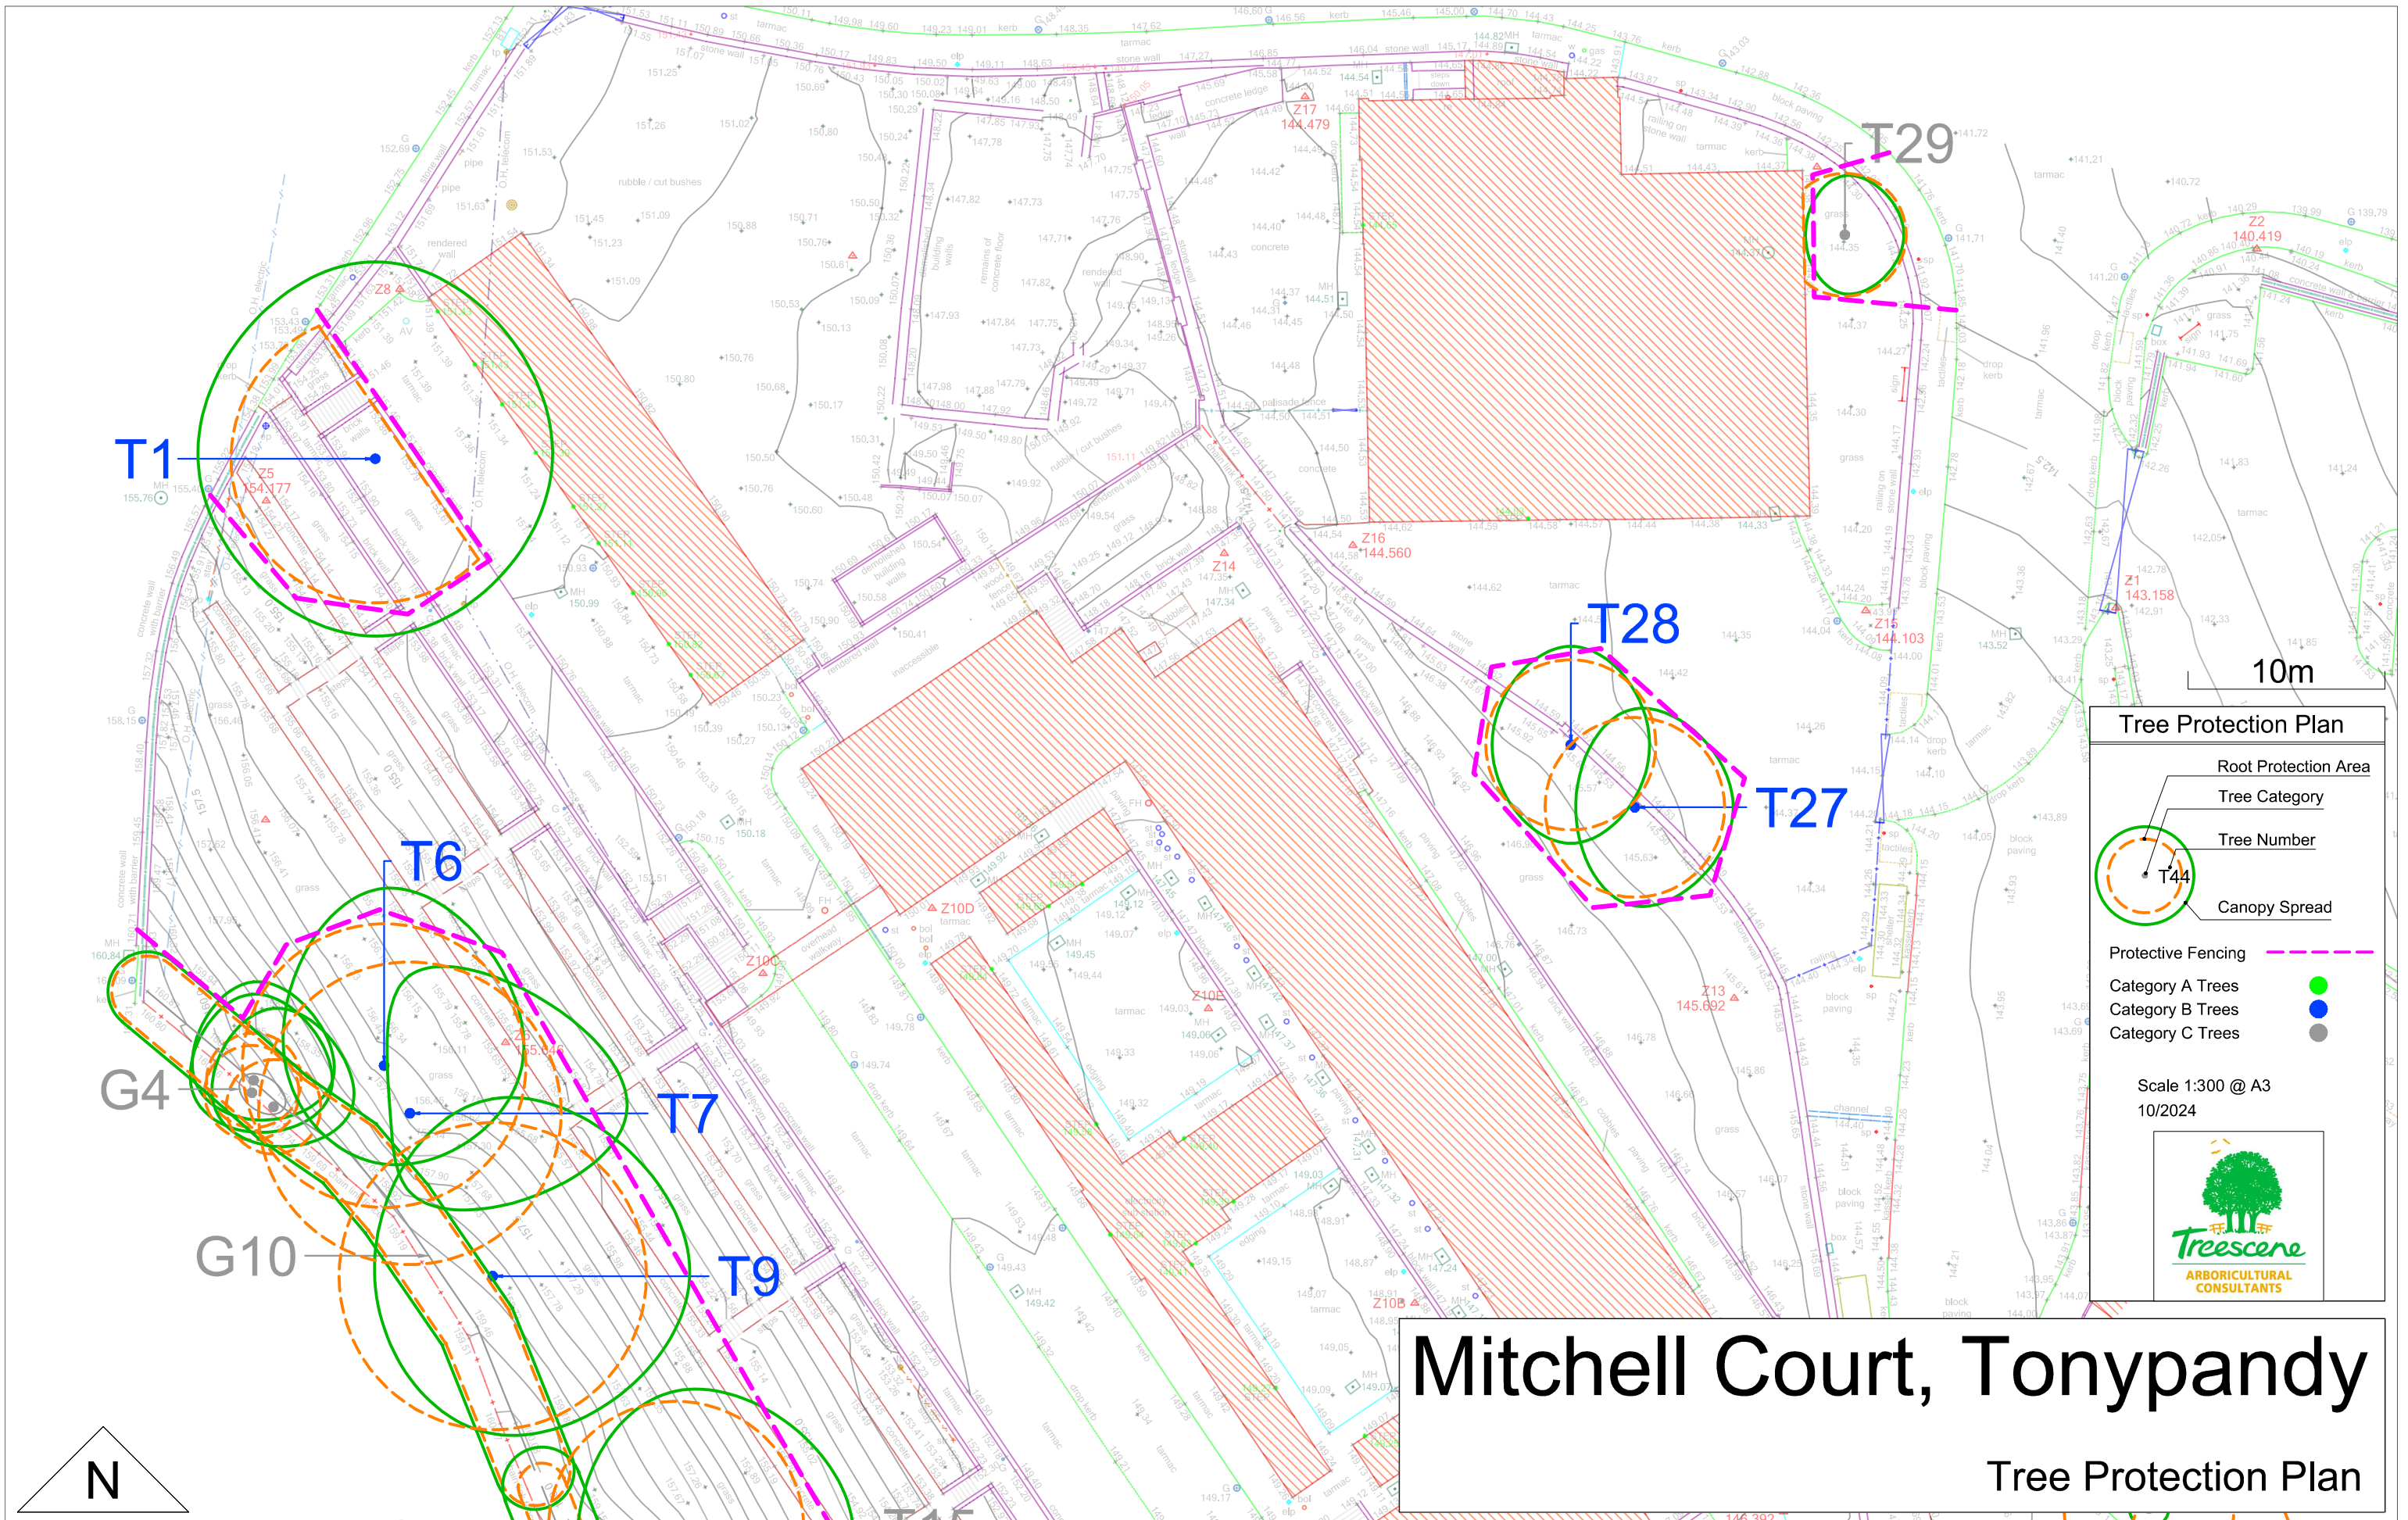

Tree Protection Plan

- Root Protection Area
- Tree Category
- Tree Number
- Canopy Spread

Protective Fencing

- Category A Trees
- Category B Trees
- Category C Trees

Scale 1:300 @ A3
10/2024

Mitchell Court, Tonypanydy

Tree Protection Plan



10m

T1

T6

G4

G10

T7

T9

T28

T27

T29

Z17
144.479

Z16
144.560

Z14

Z13
145.692

Z10D

Z10E

Z10B

Z2
140.419

Z1
143.158

T44


Z8

Z5
154.177

Z6

Z7

Z9

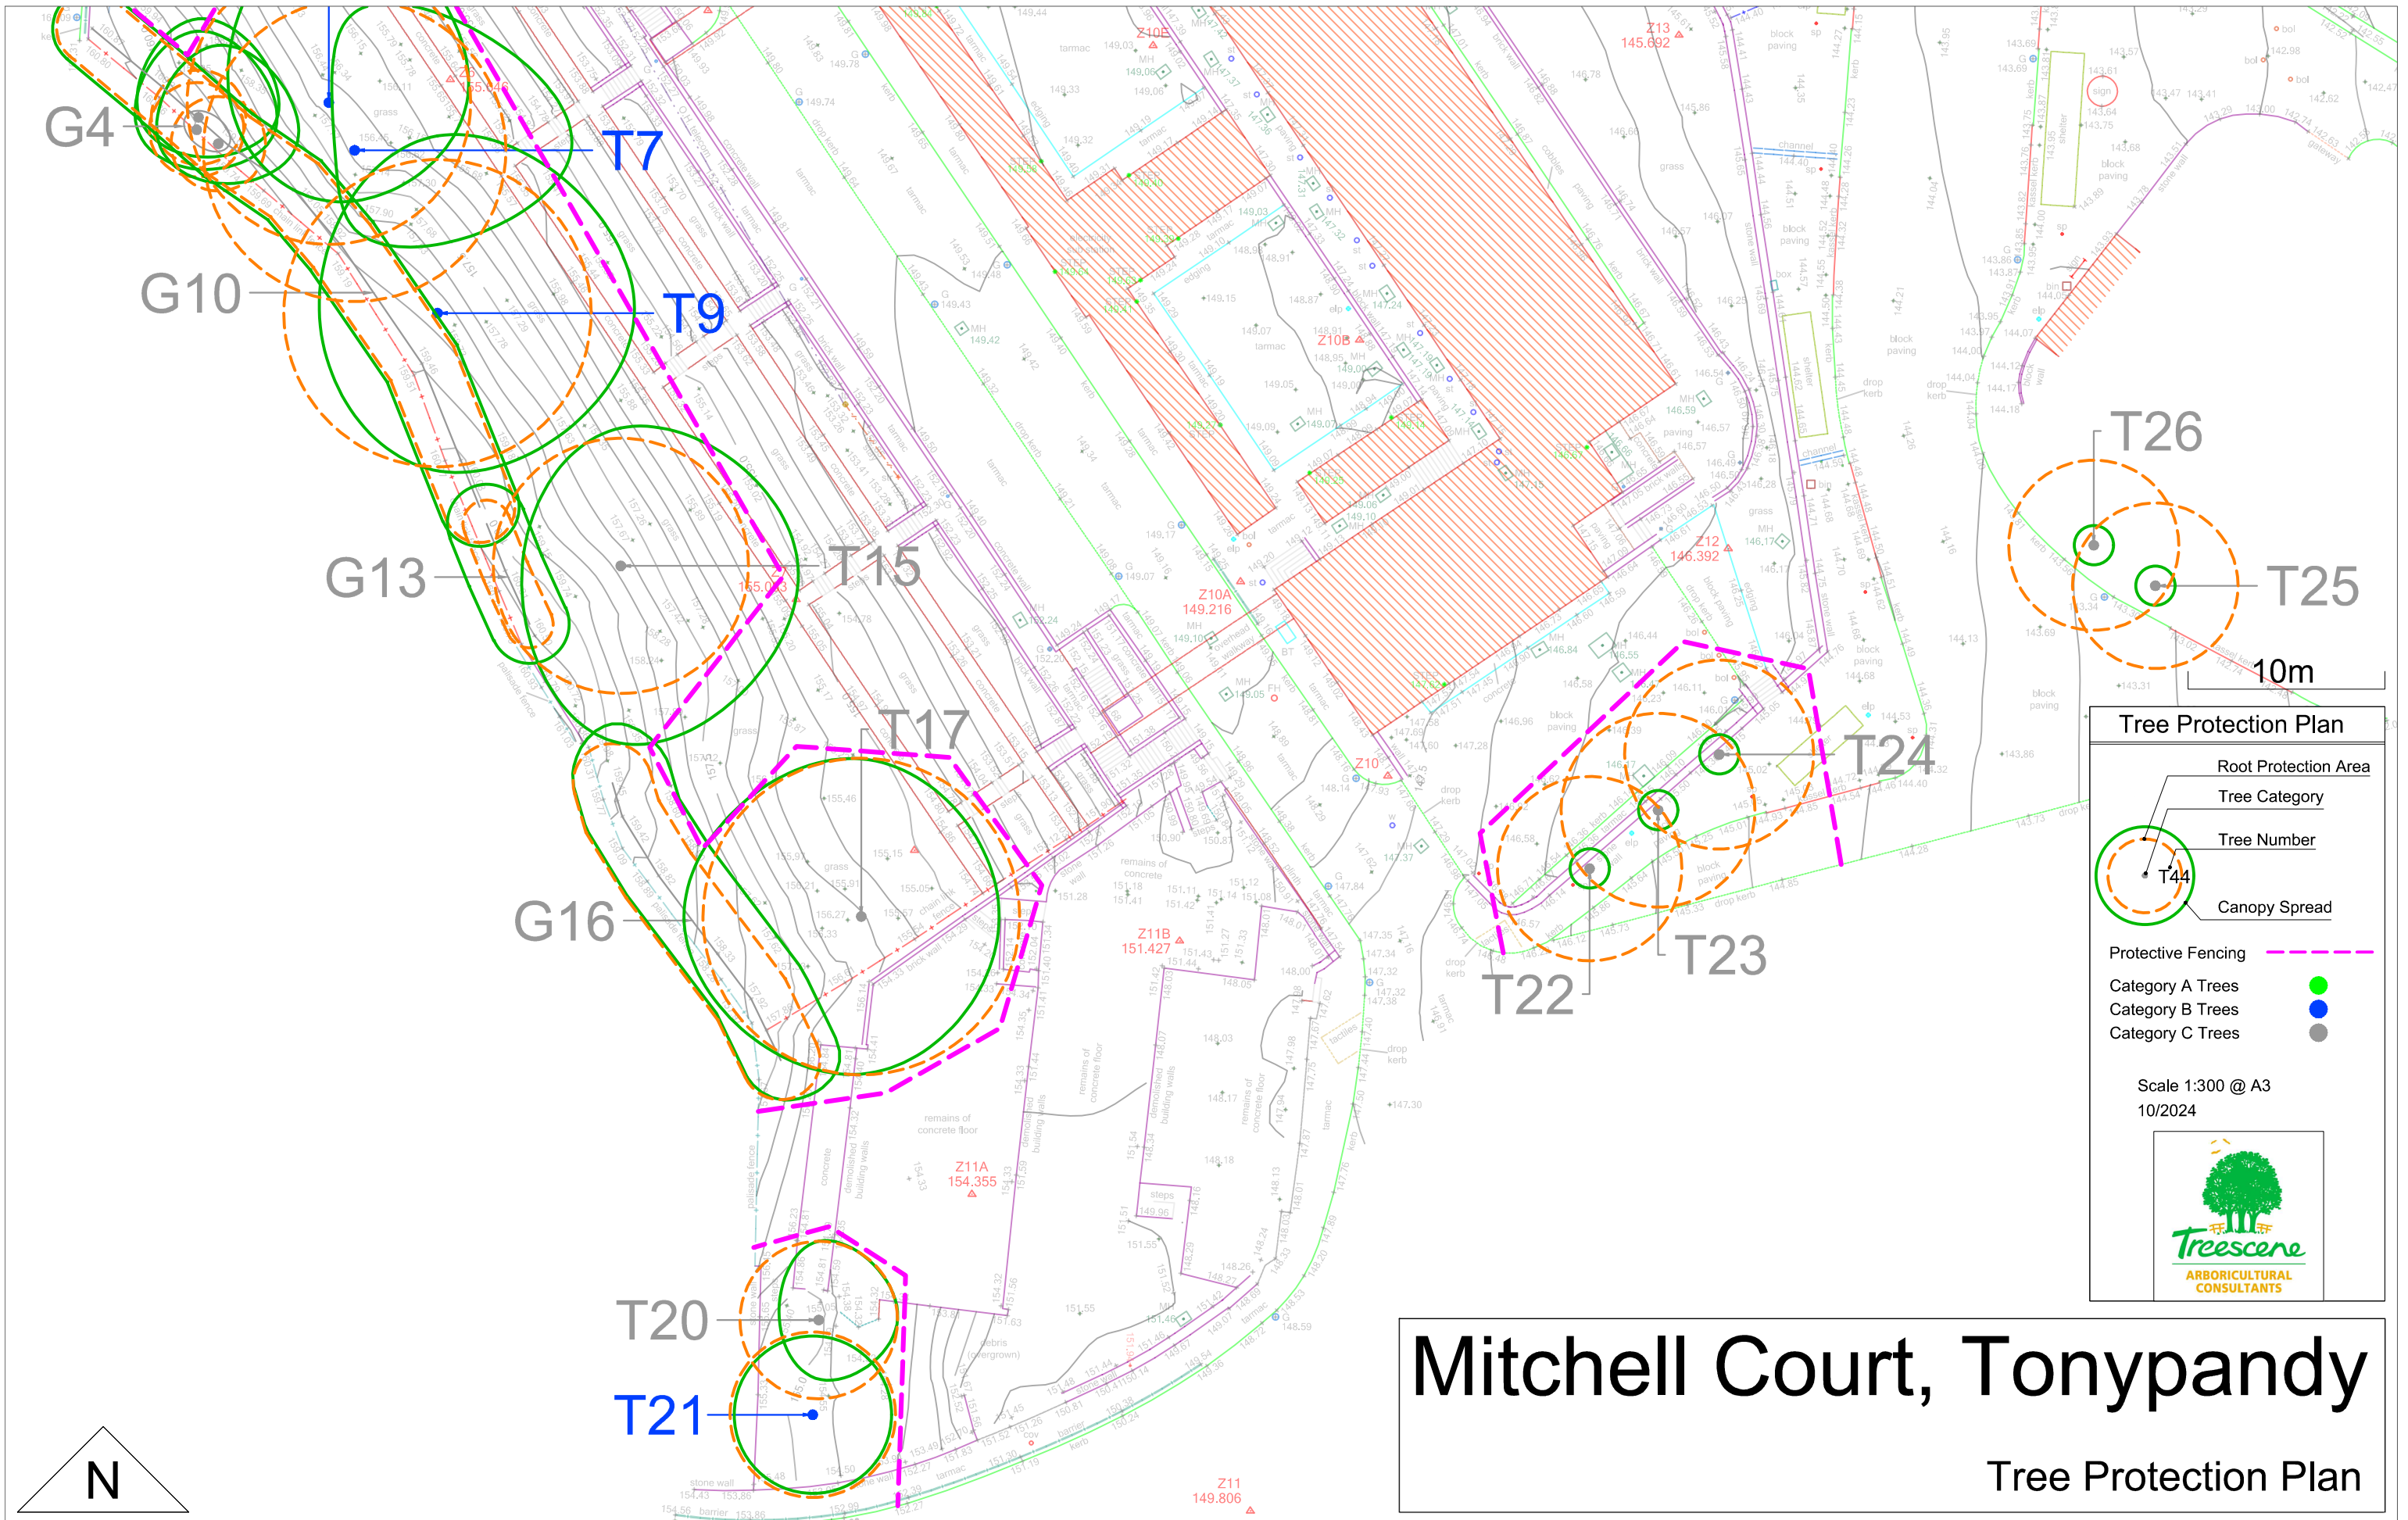

Tree Protection Plan

- Root Protection Area
- Tree Category
- Tree Number
- Canopy Spread

Protective Fencing ————

- Category A Trees ●
- Category B Trees ●
- Category C Trees ●

Scale 1:300 @ A3
10/2024

Mitchell Court, Tonypanydy

Tree Protection Plan

