




- GENERAL**
1. ALL DIMENSIONS ARE IN MILLIMETRES UNLESS NOTED OTHERWISE.
 2. ALL LEVELS ARE IN METRES UNLESS NOTED OTHERWISE.
 3. ALL LEVELS RELATE TO ORDNANCE DATUM UNLESS NOTED OTHERWISE.
 4. DO NOT SCALE FROM THIS DRAWING. USE FIGURED DIMENSIONS ONLY.
 5. ANY DISCREPANCIES TO BE REPORTED IMMEDIATELY TO THE ENGINEER.
 6. THIS DRAWING TO BE READ IN CONJUNCTION WITH ALL RELEVANT ARCHITECTS, SUBCONTRACTORS AND SPECIALISTS DRAWINGS AND SPECIFICATIONS.
 7. THIS DRAWING IS COPYRIGHT © INTRADO CONSULTING ENGINEERS LTD.
 8. TOPOGRAPHICAL SURVEY UNDERTAKEN BY LANDMARK SURVEYS WALES. JOB REFERENCE 6581 DATED APRIL 2023
 9. ENGINEERING BASED ON ARCHITECTURAL SITE LAYOUT BY MORGAN 2 MORGAN ARCHITECTS JOB No. 4444.

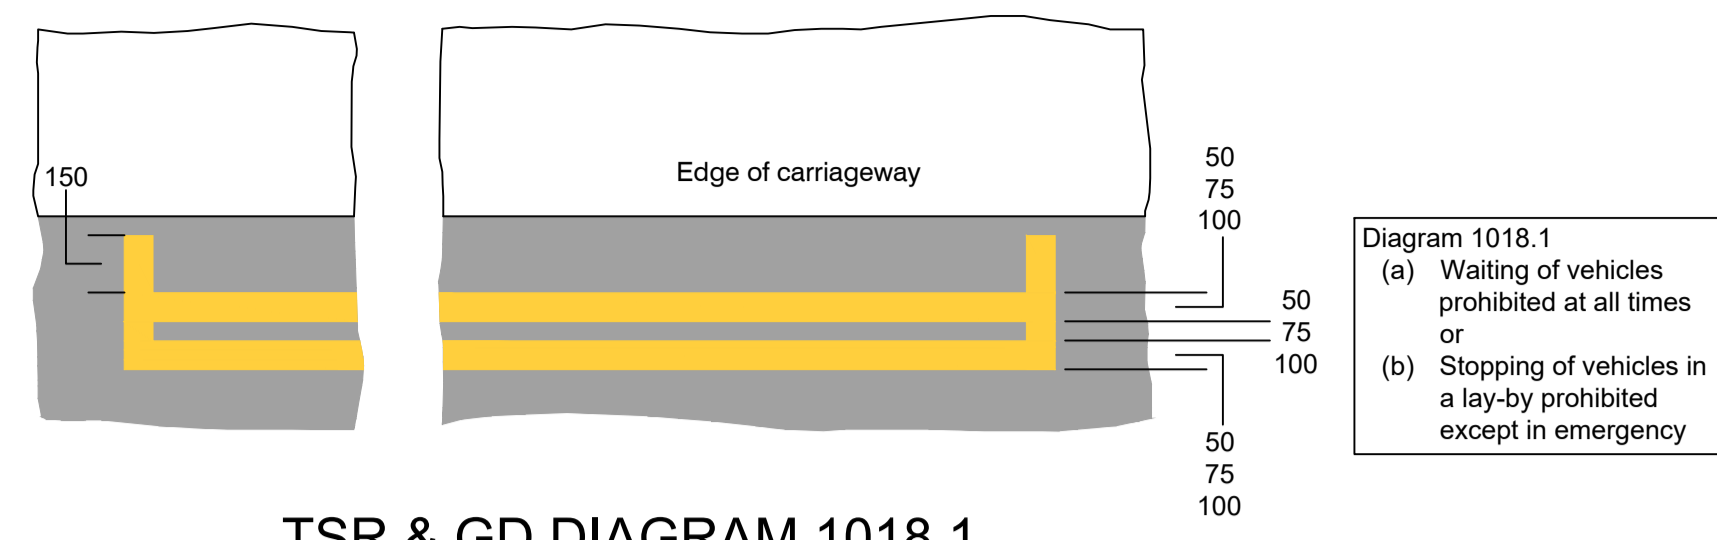



TSR & GD DIAGRAM 1018.1
Scale 1:20

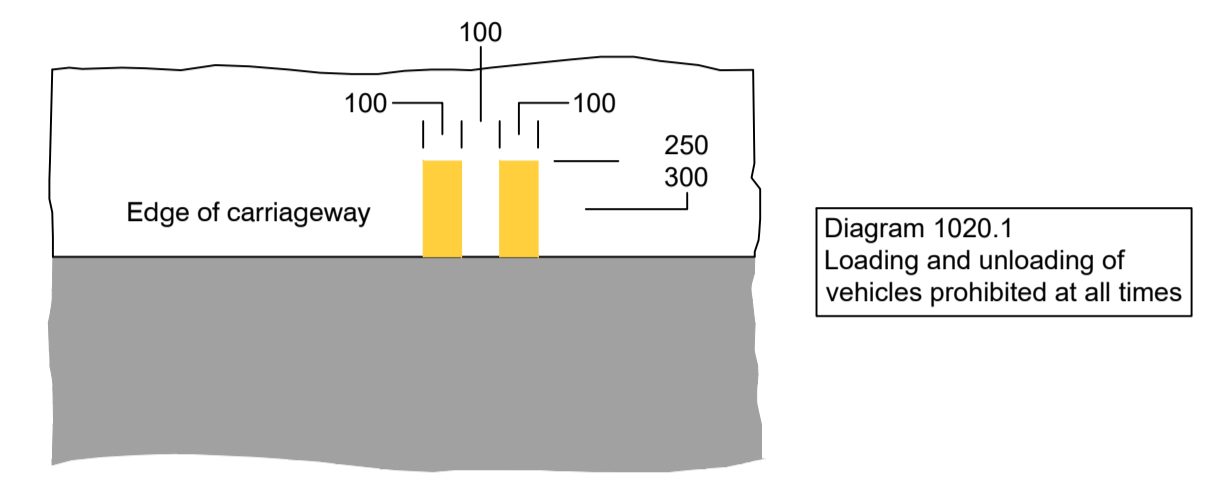

TSR & GD DIAGRAM 1020.1
Scale 1:20

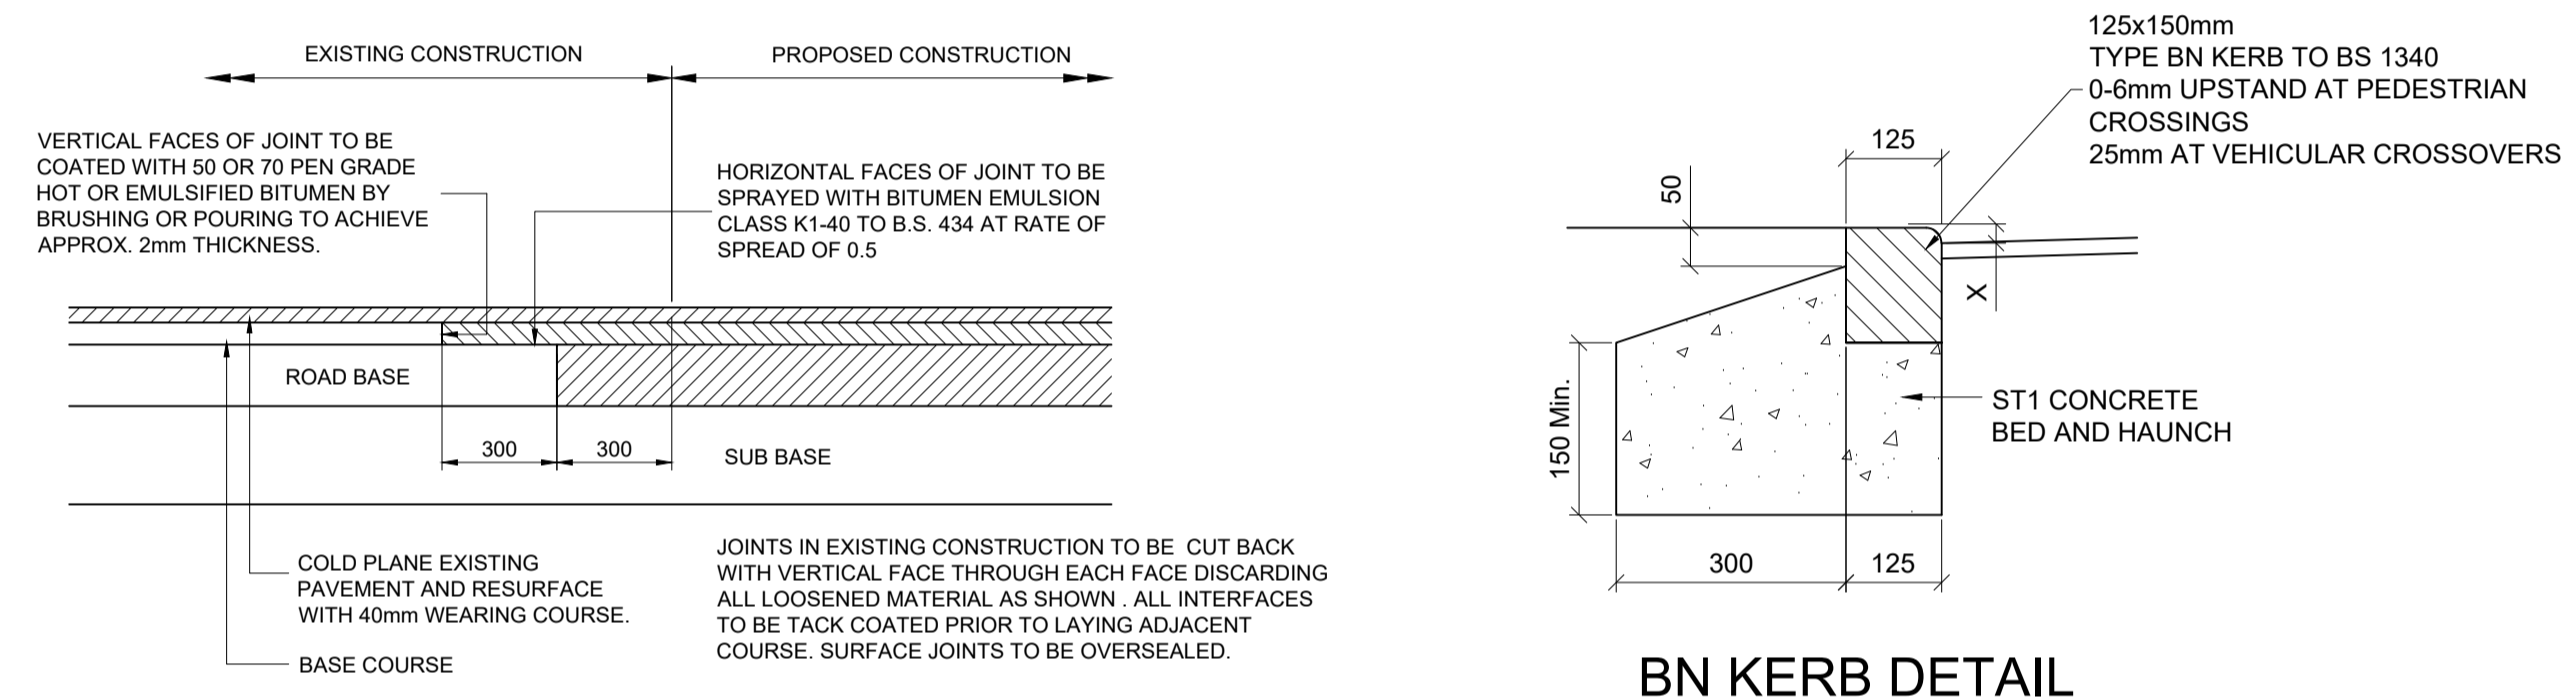

TYPICAL TIE-IN DETAIL (CARRIAGEWAYS & FOOTWAYS)
Scale 1:20

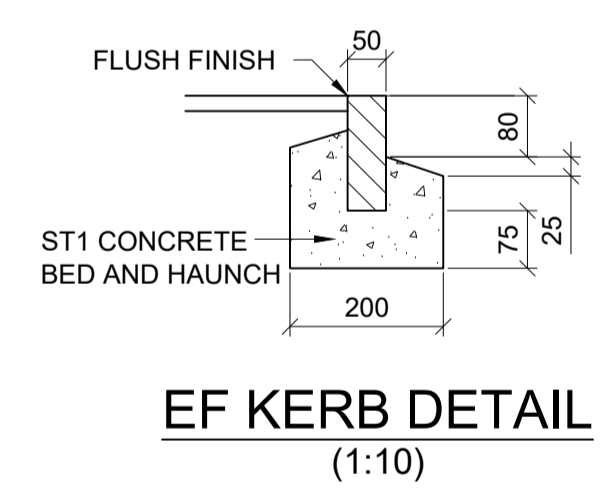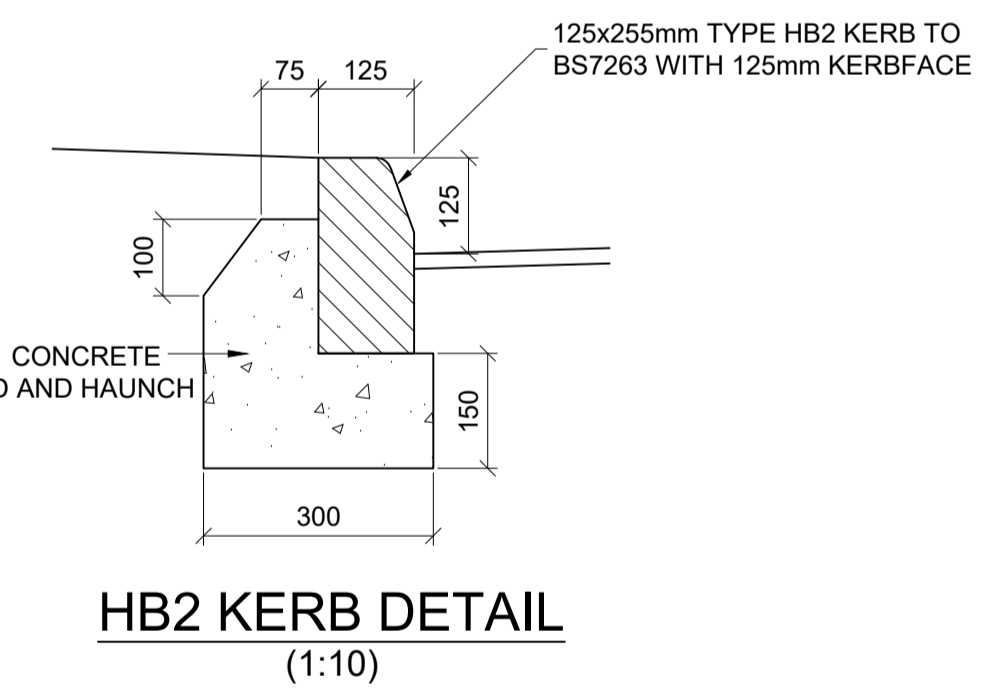


SITE GRID REFERENCE: S5817766 (281785mE, 176695mN)


FOUL & SURFACE WATER DRAINAGE SUBJECT TO S104 & S106 APPROVALS

HIGHWAY WORKS SUBJECT TO BRIDGEND COUNTY BOROUGH COUNCIL S278 APPROVAL

ANY WORKS CARRIED OUT PRIOR TO THE ISSUE OF RELEVANT APPROVALS ARE ENTIRELY AT THE DEVELOPER'S RISK

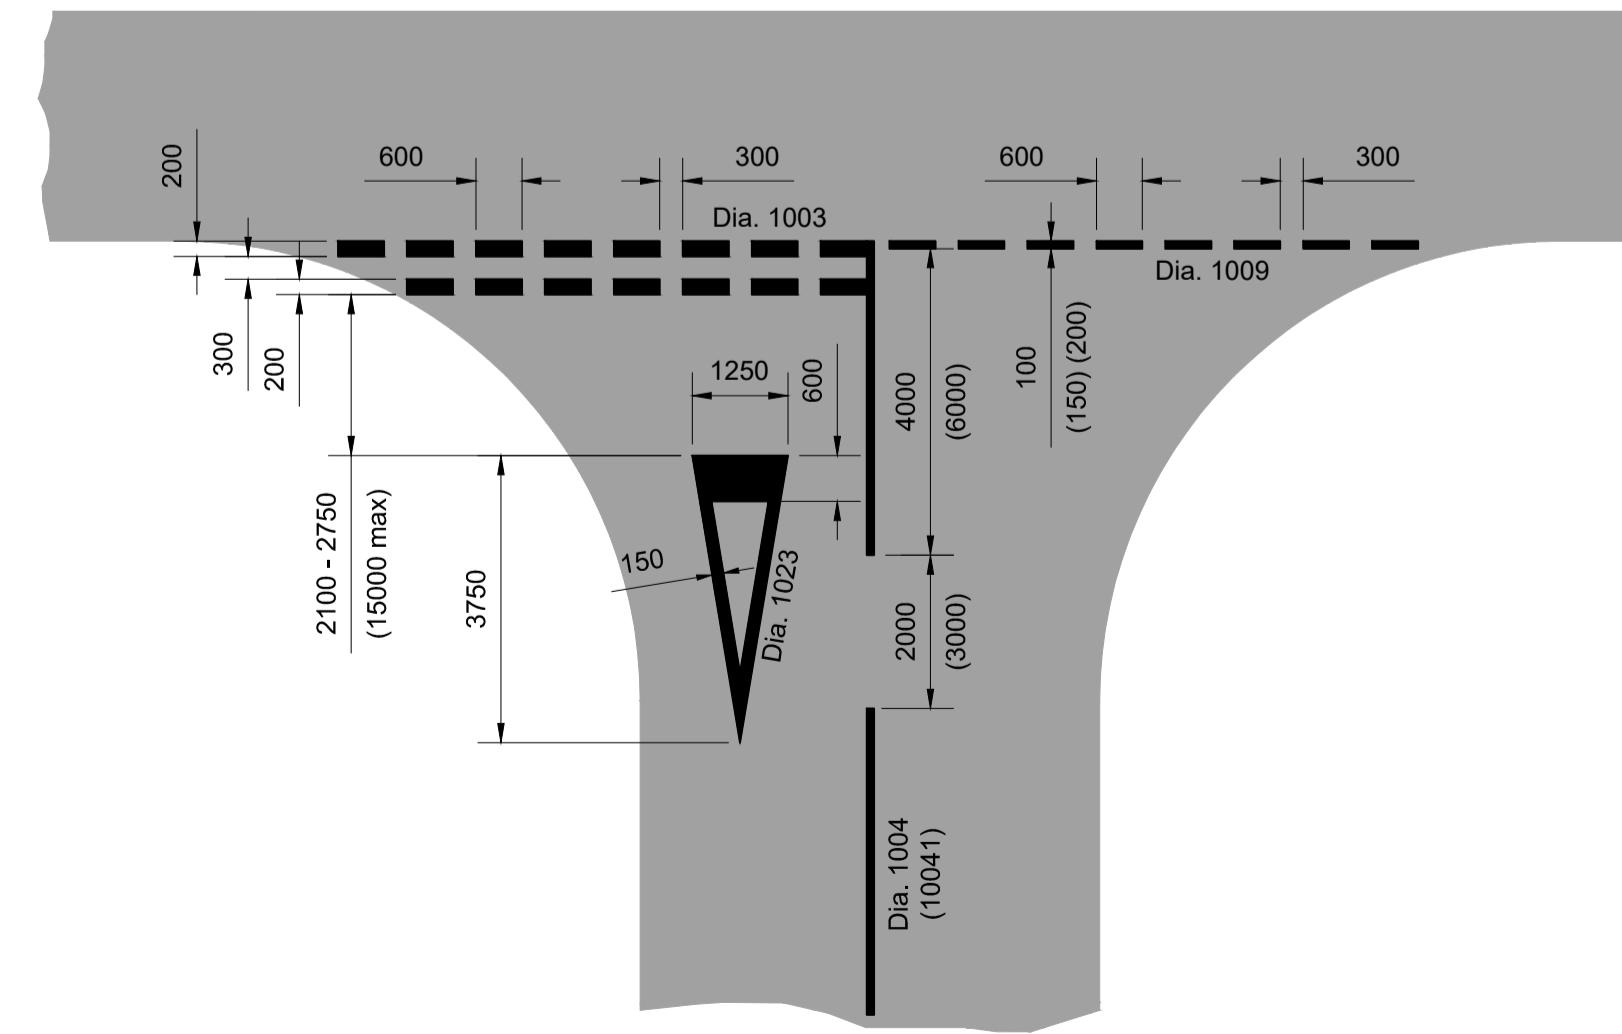

TYPICAL JUNCTION LINING DETAIL
NTS

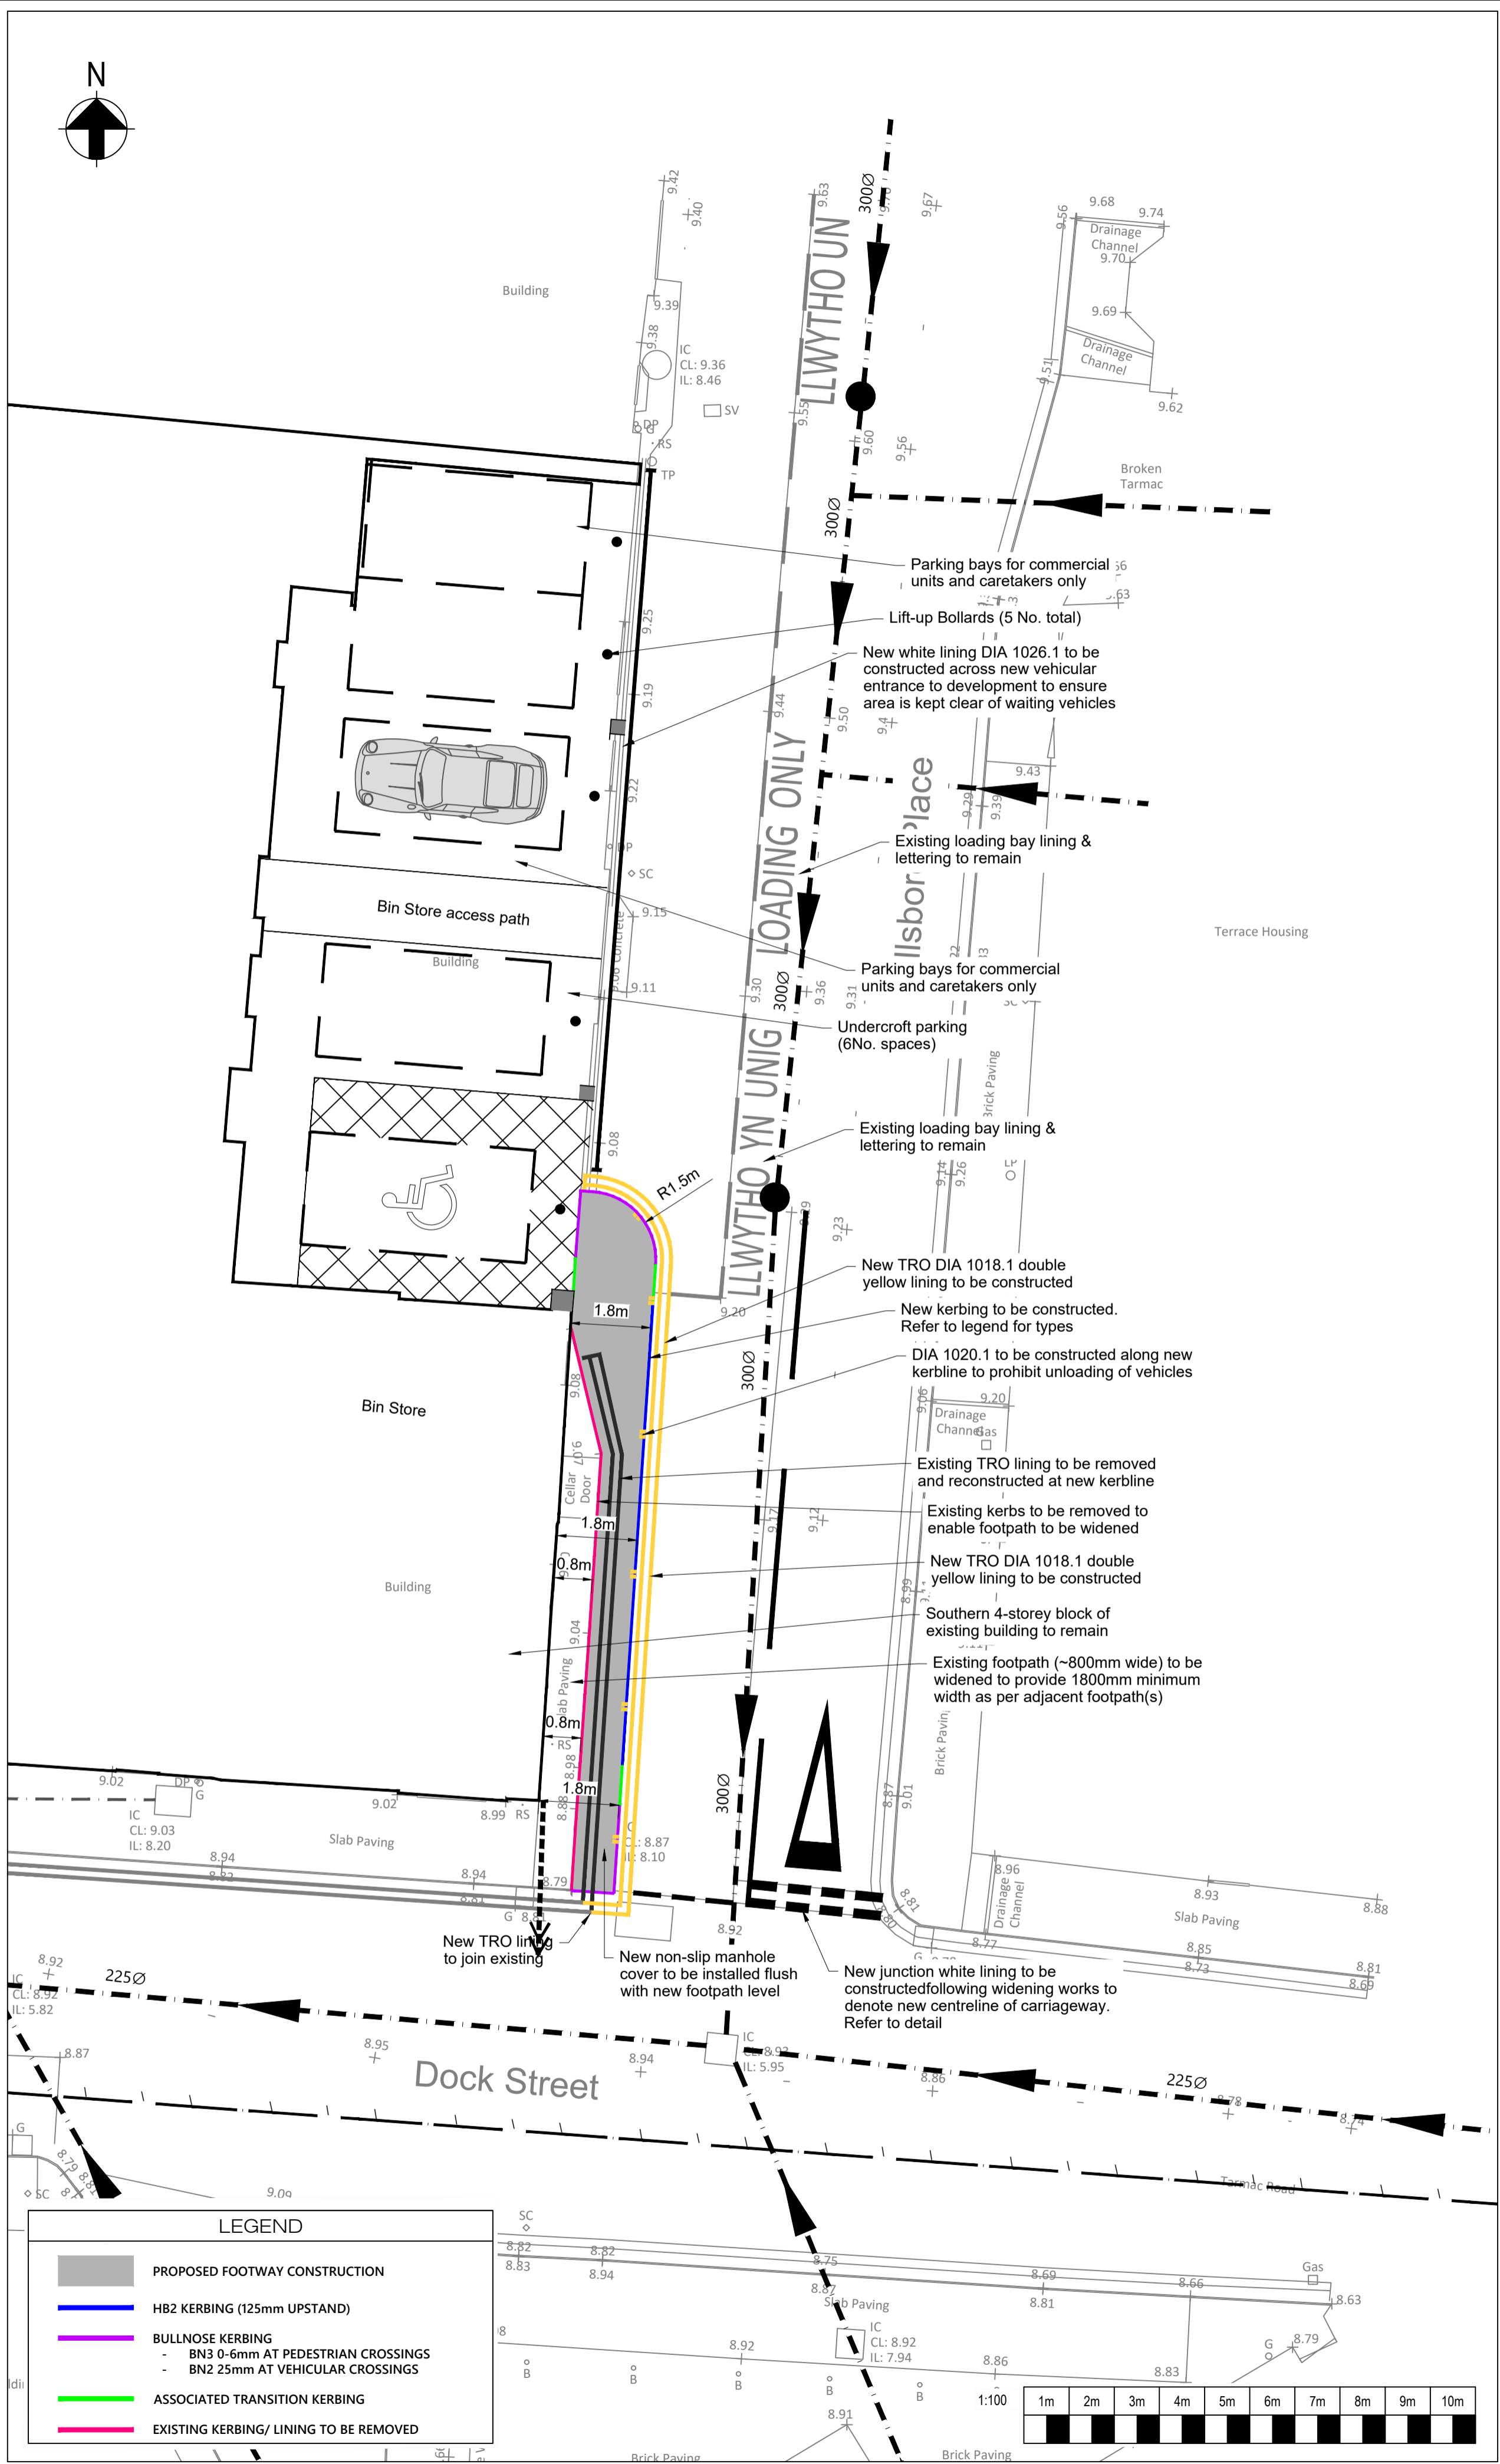

PLAN
Scale 1:10

P1	S78 PROPOSALS AMENDED. EXISTING LOADING BAY TO REMAIN	KMG	09.07.2023
REV.	DESCRIPTION	BY	DATE

intrado
Consulting Engineers

UNIT C
Upper Boat Business Centre
Pontypridd CF37 5BP

tel: 02920 811097
web: www.intrado.co.uk
e-mail: admin@intrado.co.uk

client: **EASY LIVING LTD**

project: **THE PORTHCAWL HOTEL**

drawing title: **SECTION 278 WORKS GENERAL ARRANGEMENT**

drawn	KMG	chd	CC	scale	AS SHOWN	date	APR 2023
Preliminary	<input checked="" type="checkbox"/>	Job No.	INT22155	Drawing No.	001	Rev.	P1
Tender	<input type="checkbox"/>						
Construction	<input type="checkbox"/>						