


# SITE LOCATION PLAN

Ordnance Survey (c) Crown Copyright 2020. All rights reserved. Licence number 100022432

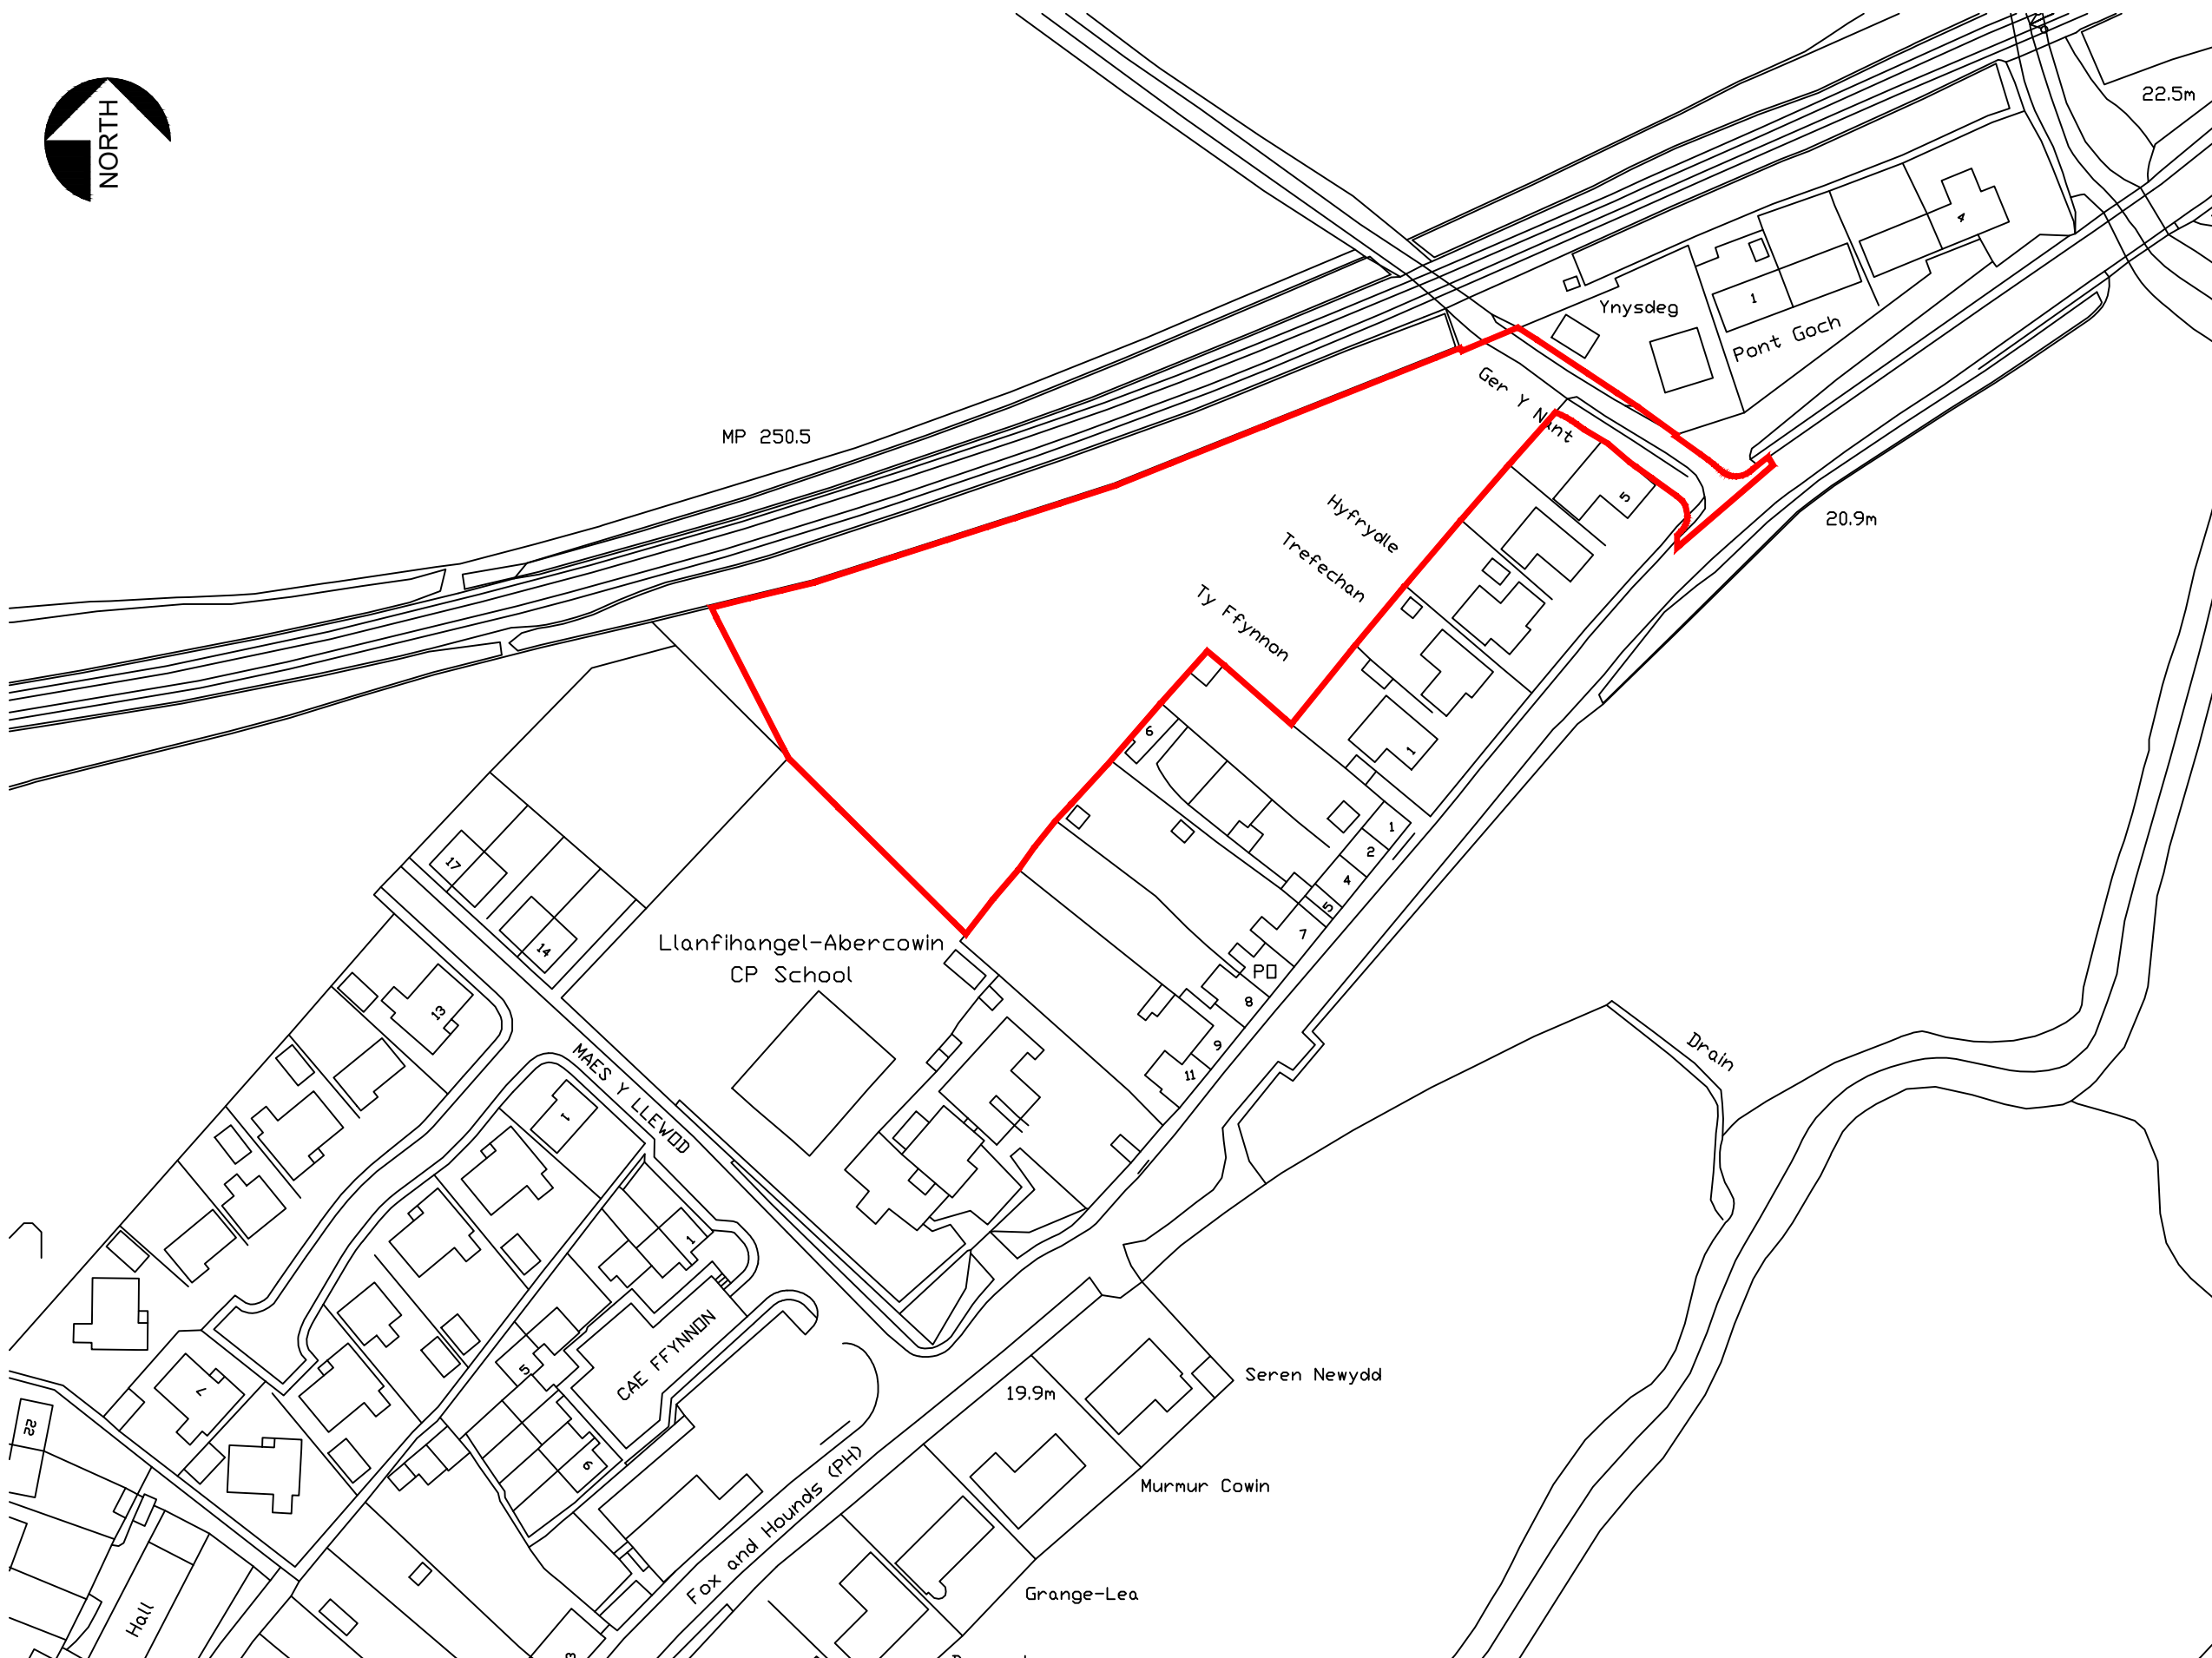

THIS SCHEME IS SUBJECT TO LOCAL PLANNING AND ALL OTHER NECESSARY CONSENTS. ALL DIMENSIONS, SITE LEVELS AND AREAS WHERE GIVEN ARE APPROXIMATE AND SUBJECT TO SITE SURVEY UNLESS STATED OTHERWISE. ALL DIMENSIONS MUST BE CHECKED ON SITE. DO NOT SCALE OFF THIS DRAWING. THIS DRAWING IS TO BE READ IN CONJUNCTION WITH ALL RELEVANT CONSULTANTS' AND/OR SPECIALISTS' DRAWINGS OR DOCUMENTS. 'SAURO ARCHITECTURAL DESIGN' MUST BE NOTIFIED OF ANY VARIATIONS OR DISCREPANCIES BEFORE THE AFFECTED WORK COMMENCES. ALL QUERIES RELATING TO DESIGN OF FOUNDATIONS, FLOOR SLABS AND ANY OTHER STRUCTURAL ELEMENTS ARE TO BE REFERRED TO THE STRUCTURAL ENGINEER FOR CLARIFICATION.



## Legend

Planning application boundary

Rev.	Description	By	Date

**PAC**



SAURO ARCHITECTURAL DESIGN LTD  
9 ELLISTON TERRACE,  
CARMARTHEN, SA31 1HA  
Tel: (01267) 233 684  
Email: design@sauro.co.uk  
© Drawing Copyright Sauro Architectural Design Ltd

Client  
**Wales & West Housing**

Project Title  
**Residential Development**  
Land to the rear of Ger Y Nant,  
Bancyfelin, Carmarthen SA33 5ND

Drawing Title  
**Eastern Land**  
**Site Location Plan**

Scale <b>1:1250</b>	Sheet Size <b>A3</b>
Date <b>05/08/2024</b>	Drawn by <b>003</b>
Job No. <b>1088</b>	Drawing No. <b>LP01</b>
Checked by <b>001</b>	Revision

**Site Location Plan**  
1:1250