


SITE KEY

- Site Boundary
[1.18 Ha / 2.92 Acres]
- Other Land In
The Control Of
The Applicant
[1.10 Ha / 2.71 Acres]

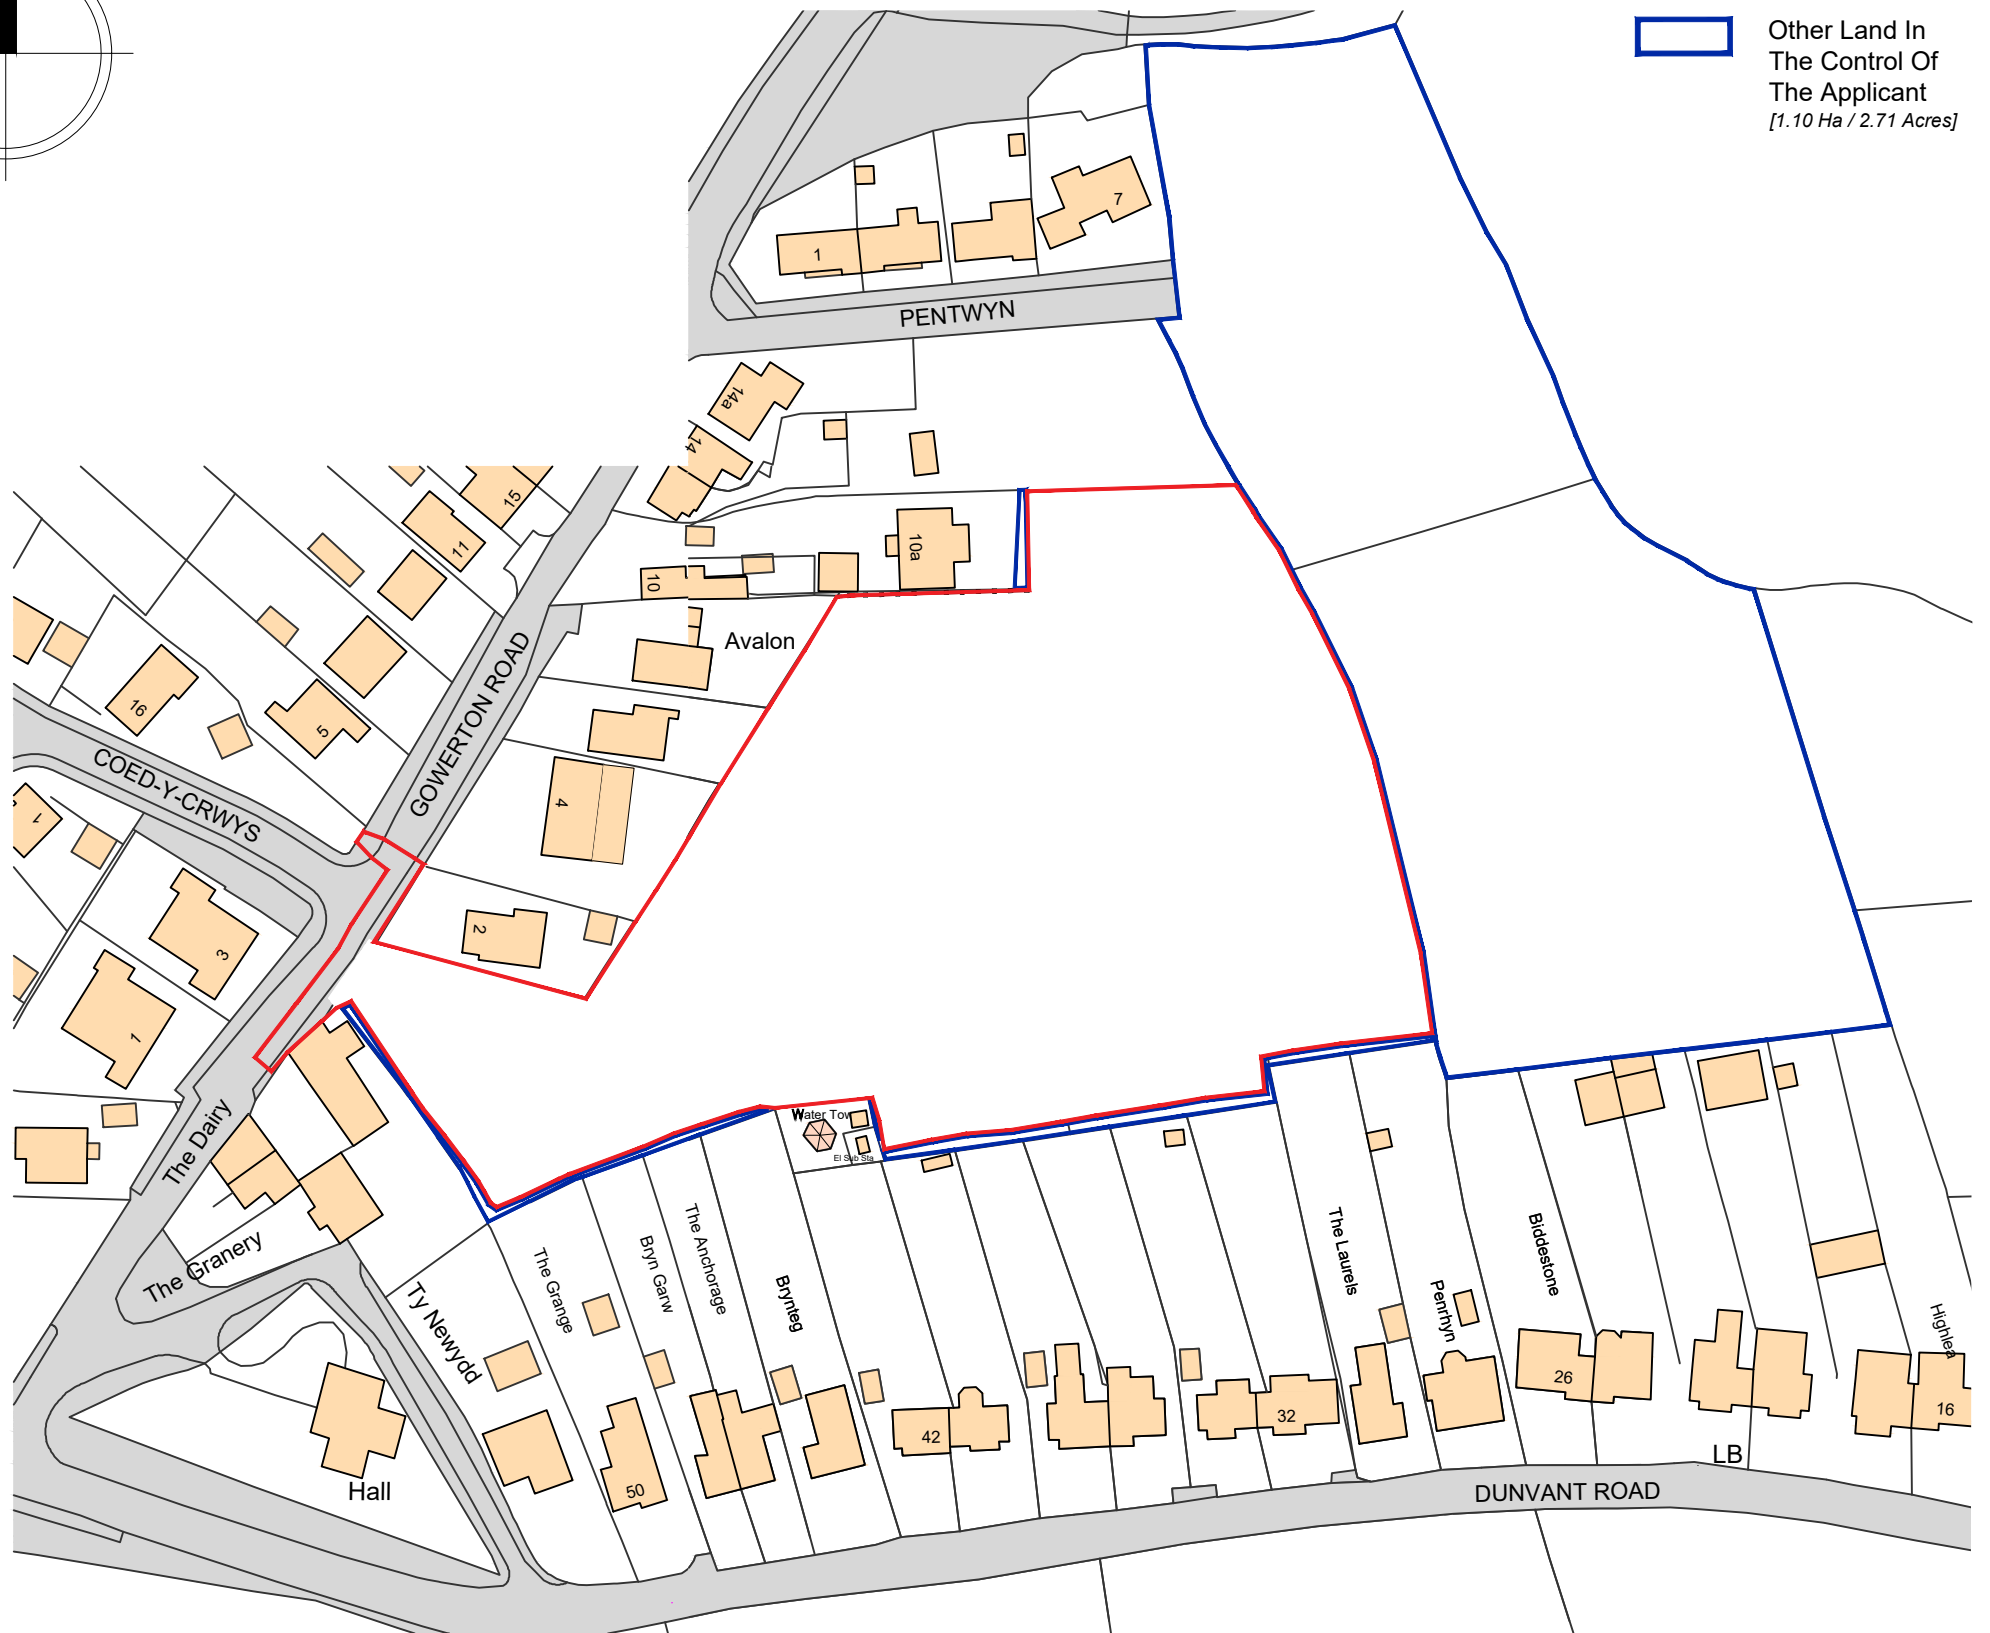

2	Red line amended surrounding the site entrance.	10.06.24
1	Other land in the applicants control added to plan.	05.04.24

REV.	DESCRIPTION	DATE
------	-------------	------

CLIENT
Westacres

JOB TITLE
Three Crosses, Swansea.

DRAWING TITLE
Location Plan


SCALE @ A3	DATE	DRAWN BY
1:1250	Aug '23	KE

JOB NO.	DRAWING NO.	REVISION
2218	LP-01	2



10 Gold Tops
Newport NP20 4PH
t. 01633 844970
e. info@hammond-ltd.co.uk

www.hammond-ltd.co.uk

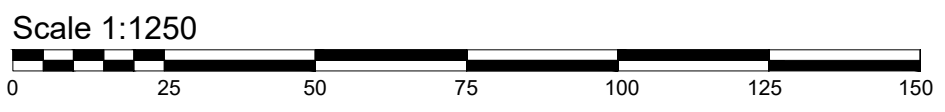

© Hammond Architectural Limited 2024
Figured dimensions must be taken in preference to scaled dimensions and any discrepancies are to be referred to Hammond Architectural Ltd. Contractors, subcontractors and suppliers must verify all dimensions on site before commencing any work or making any workshop drawings.