


Street Scene A-A

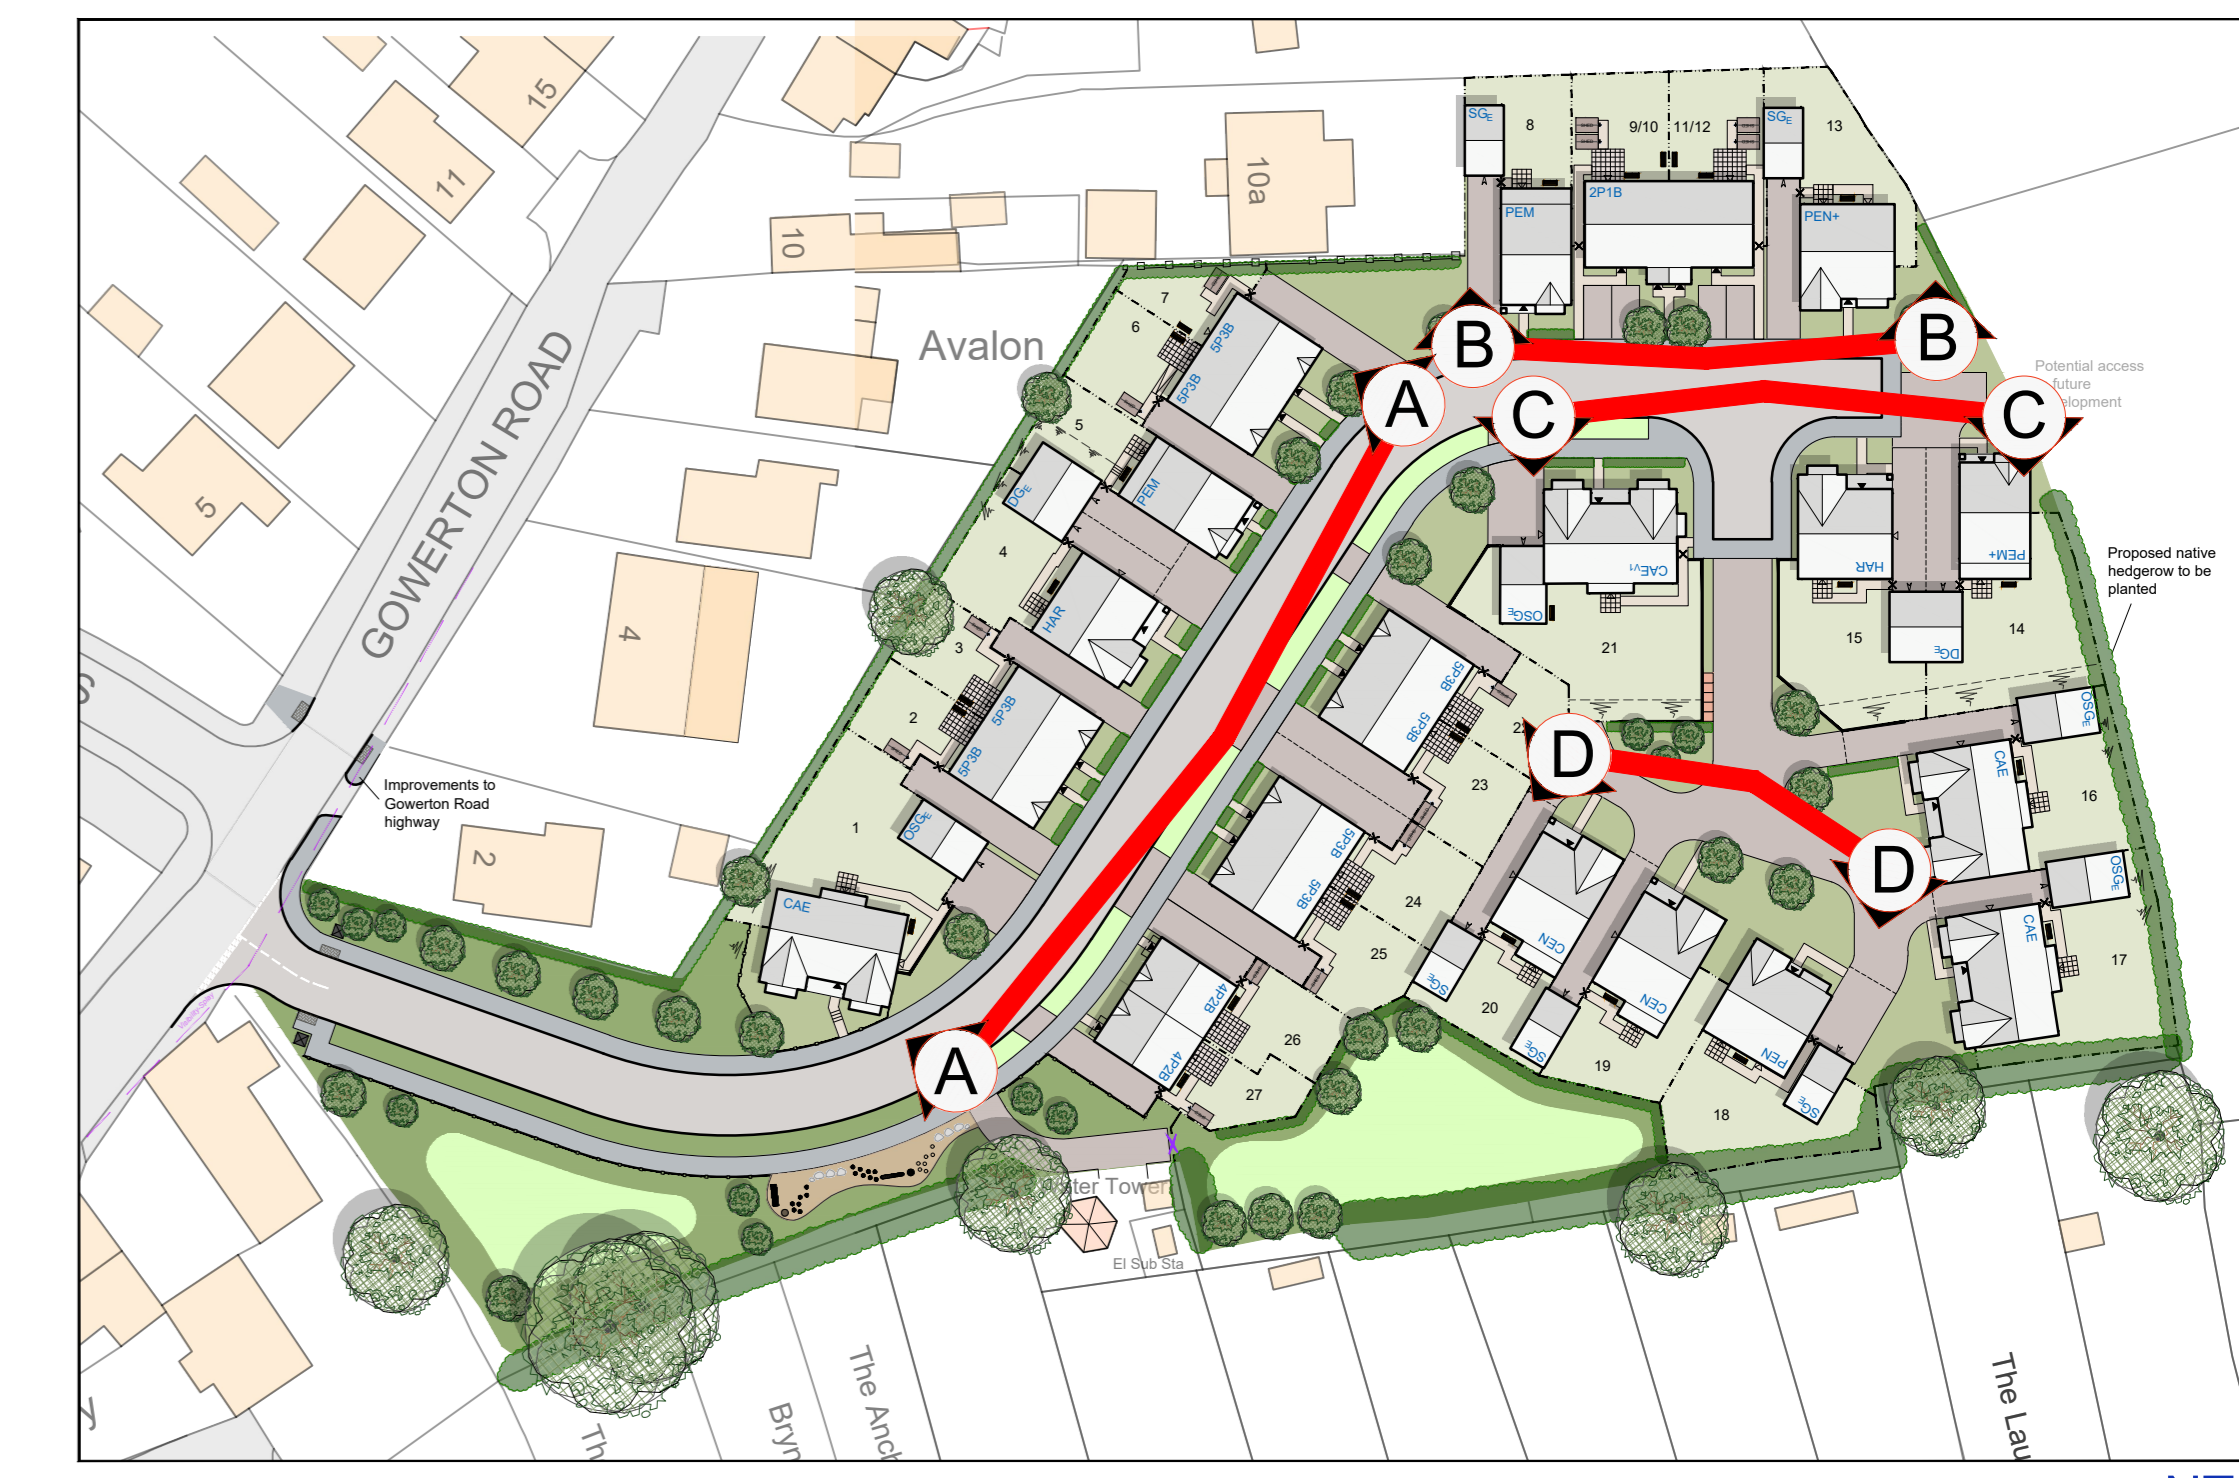

NTS

Street Scene B-B



Street Scene D-D



Street Scene C-C



Scale 1:100

1 - Site Layout revised.

Date : 10.06.24

Project Title	Scale	Date	Drawn by
<b>Three Crosses, Gower.</b>	1:100@A0	March 2024	KE
Drawing Title	Project No.	Drawing No.	Revision.
Street Scenes	2218	SS-01	1

