

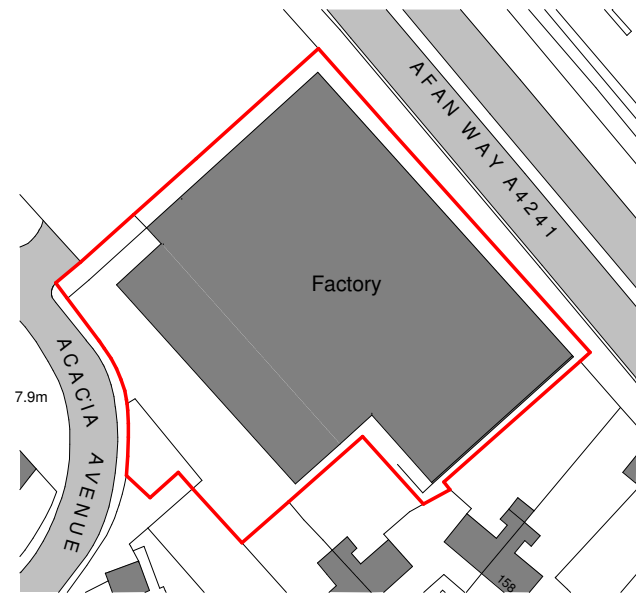
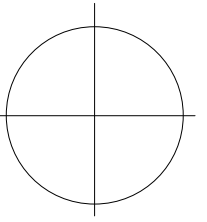


North

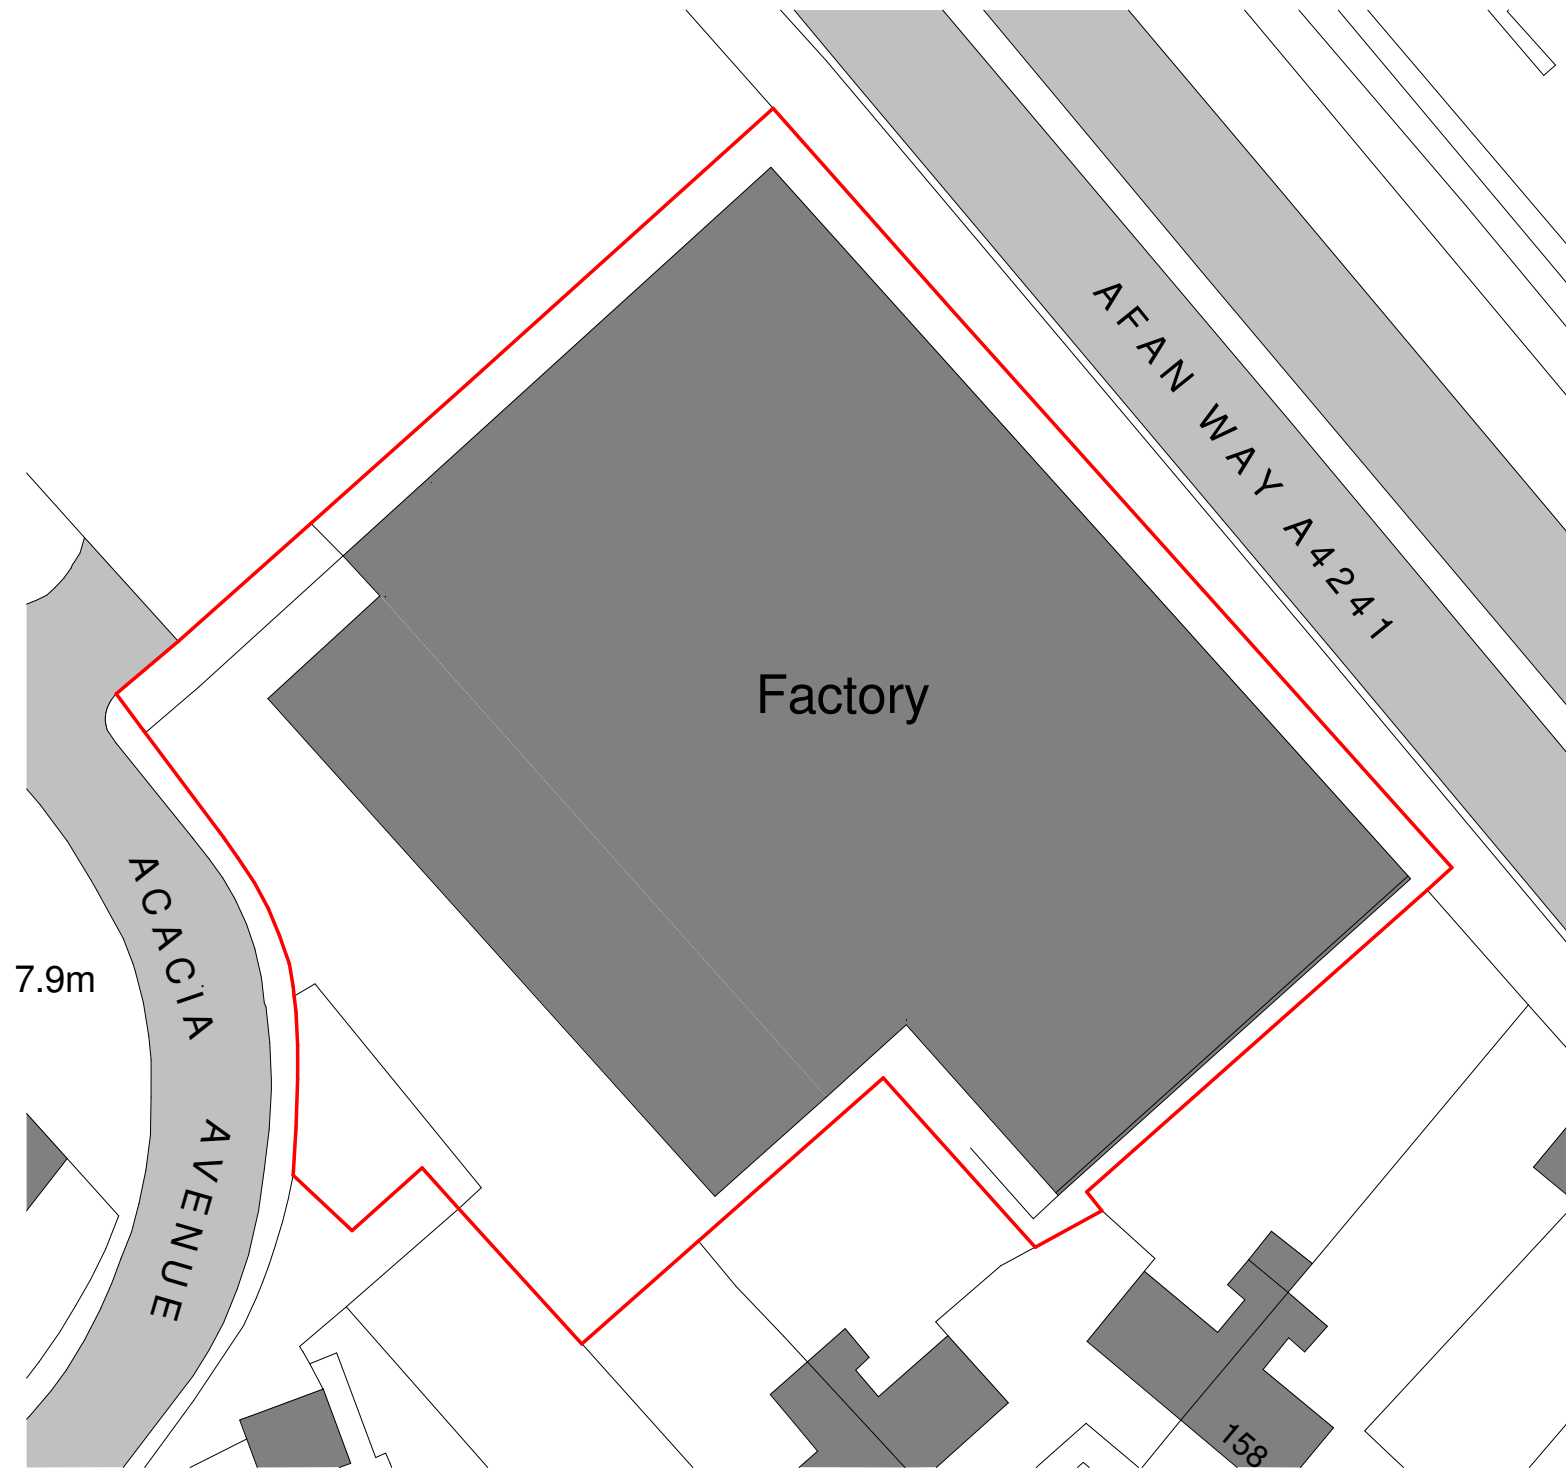

Ordnance Survey, (c) Crown Copyright 2024. All rights reserved. Licence number 100022432

Site Location Plan  
1 : 1250

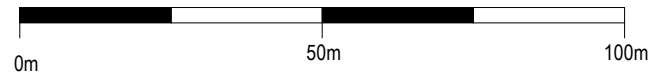

Ordnance Survey, (c) Crown Copyright 2024. All rights reserved. Licence number 100022432

Site Block Plan  
1 : 500



Clerk Bank House  
Clerk Bank  
LEEK  
Staffordshire  
ST13 5HE

t : 01538 373477 e : info@ctdarchitects.co.uk  
f : 01538 386503 w : www.ctdarchitects.co.uk

ctd architects © 2024

- This drawing is copyright.
- All dimensions to be checked on site before proceeding.
- Contractor must notify the architect of any discrepancies before proceeding.
- Contractor to check/adjust dimensions of new work to suit existing conditions. Do not assume existing structure or details are plumb, square or level.
- All drawings to be read in conjunction with all other consultants drawings and specs.

Rev	Date	Drawn	Description

Client



**FRESENIUS  
MEDICAL CARE**

Project  
Port Talbot Renal Dialysis Unit  
Stationery House, Acacia Avenue, Port Talbot

Title  
Site Location and Block Plan

Scale 1:1250|500 Size A3 Drawn ED Chk'd MM Date 26/07/24

Status **DRAFT PLANNING**

Job No. **2407** Drawing No. **AL10** Rev.