




Section AA 'as existing'  
1 : 100

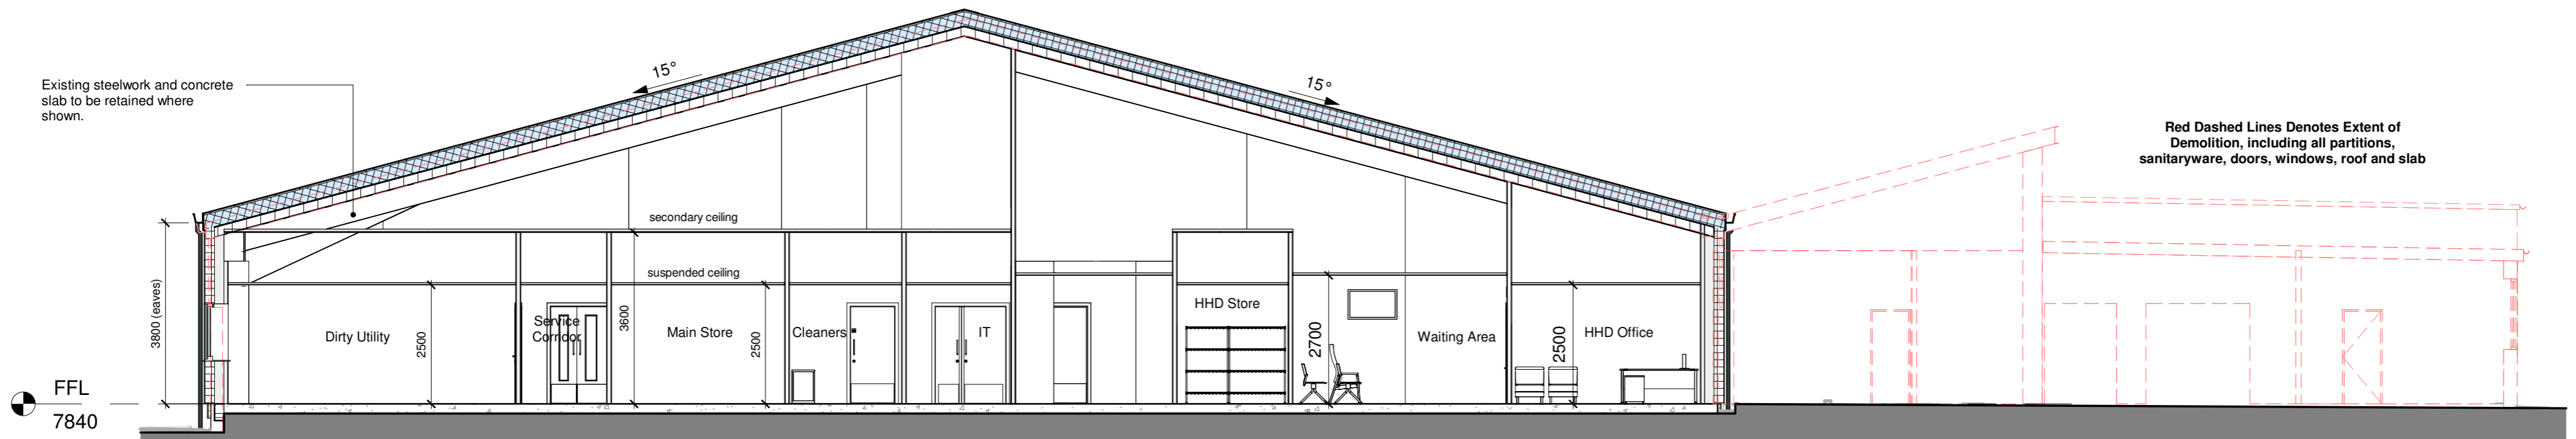

Section AA 'as proposed'  
1 : 100



| Rev   | Date | Drawn | Description  |
|---|------|-------|--|
|  |      |       | Clerk Bank House<br>Clerk Bank<br>LEEK<br>Staffordshire<br>ST13 SHE<br>t: 01538 373477 e: info@ctdarchitects.co.uk<br>f: 01538 386503 w: www.ctdarchitects.co.uk |
|  |      |       | Project<br>Port Talbot Renal Dialysis Unit<br>Stationery House, Acacia Avenue, Port Talbot   |
| Client  |      |       | Scale 1 : 100   Size A2   Drawn ED   Chk'd MM   Date 26/07/24<br>Status <b>DRAFT PLANNING</b><br>Job No. <b>2407</b>   Drawing No. <b>AL19</b>   Rev.            |
| Title<br>Building Section 'as existing' & 'as proposed'                               |      |       |  |