




Elevation A

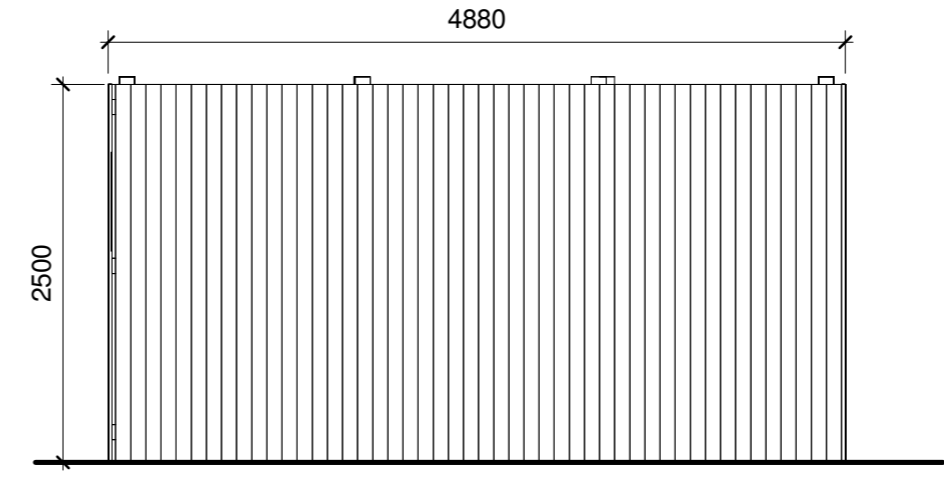


Elevation B

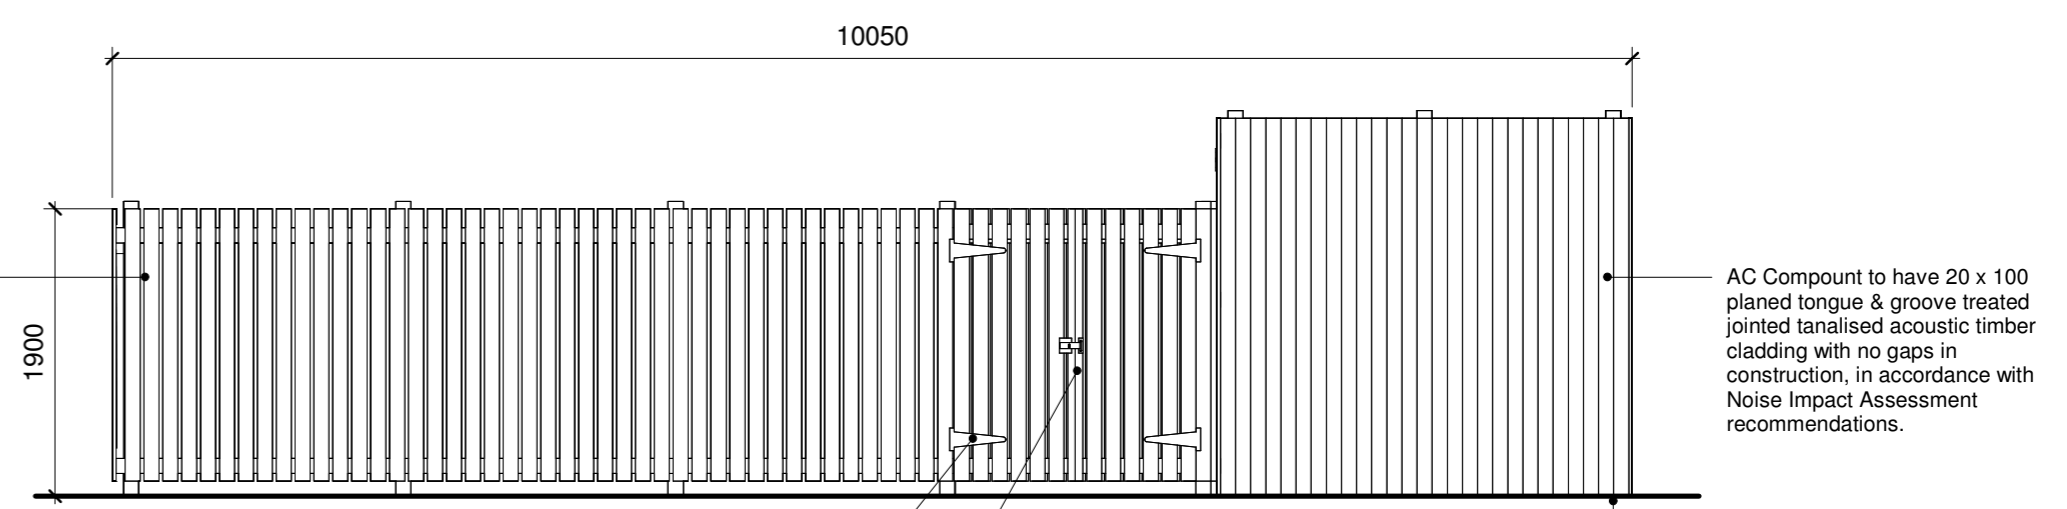


Elevation C

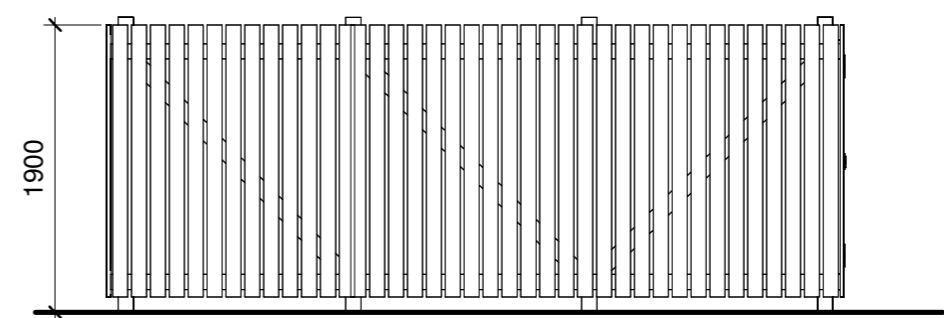


Elevation D

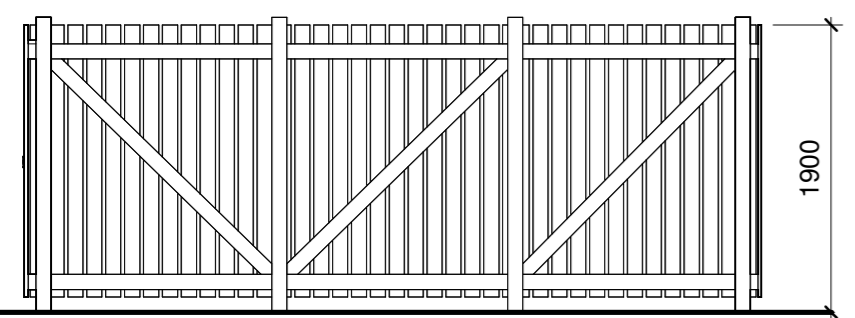

Section A-A

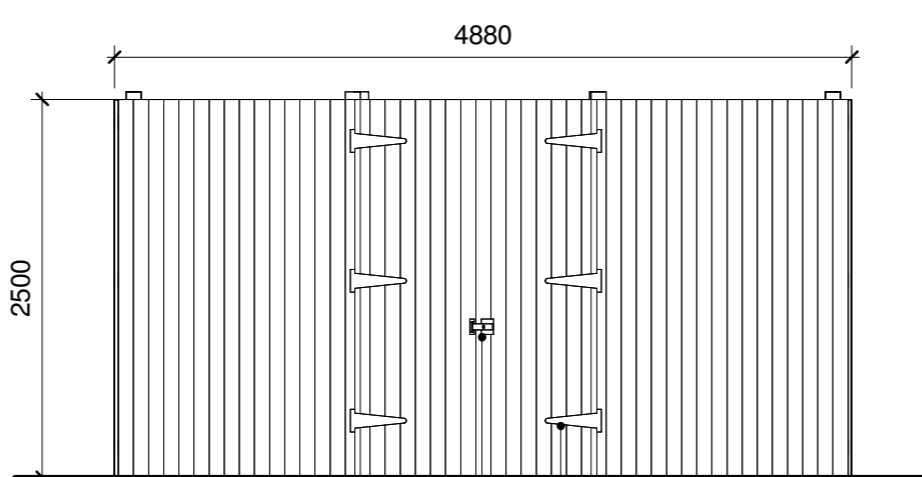

Elevation E

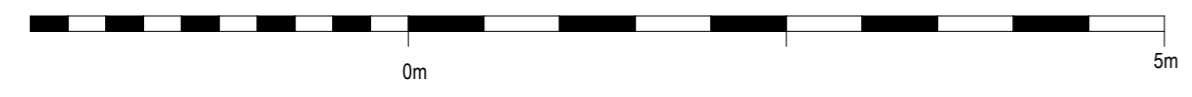

Rev	Date	Drawn	Description
A	29/07/24	ED	Updated in accordance with Noise Impact Assessment recommendations
			Clerk Bank House Clerk Bank LEEK Staffordshire ST13 SHE t: 01538 373477 f: 01538 386503 e: info@ctdarchitects.co.uk w: www.ctdarchitects.co.uk
			Project Port Talbot Renal Dialysis Unit Stationery House, Acacia Avenue, Port Talbot
Scale 1:50 Size A2 Drawn ED Chkd MM Date 26/07/24		Status DRAFT PLANNING	
Job No. 2407 Drawing No. AL20 Rev. A			