

Existing vehicular access retained and apron surfacing made good. Gates to be replaced to match adjacent pallisade fencing.

Existing pedestrian access gate and drop kerb retained.




### Entrance Gate Key

1 : 100




Replacement gates to match adjacent pallisade fencing. Exact details, height & specification to be confirmed with manufacturer.

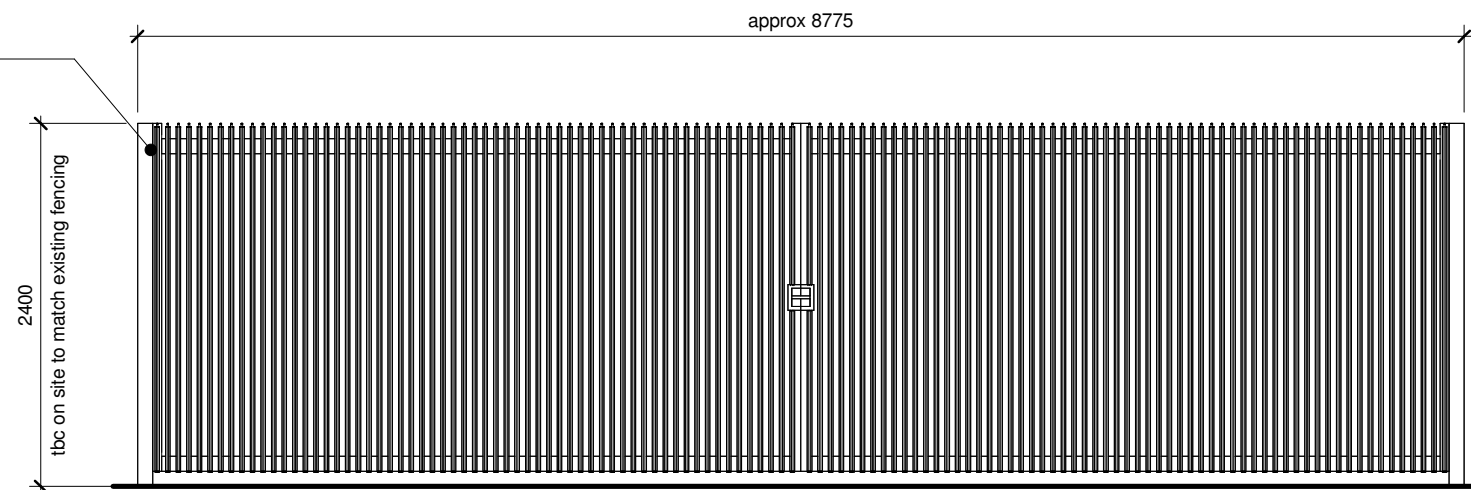

Vehicular Gates

Existing pedestrian access gate and drop kerb retained.

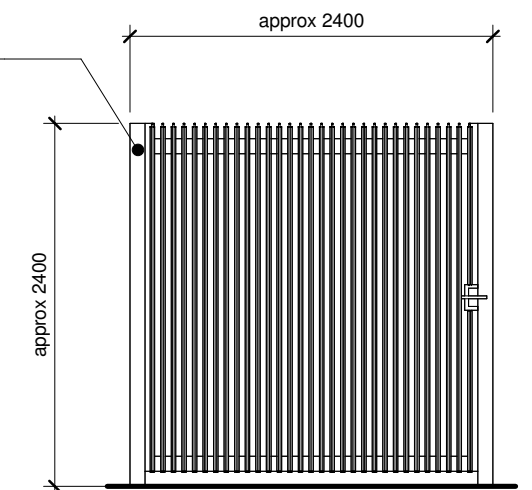

Pedestrian Gate

### Entrance Gate Elevation Details

1 : 50

