


Ground Floor as Proposed  
1 : 100

Approx Internal Floor Area to Inside Face of Lining = 1136 m<sup>2</sup>

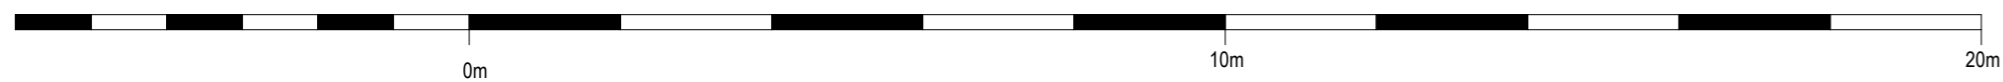

Rev | Date | Drawn | Description



Clerk Bank House  
Clerk Bank  
LEEK  
Staffordshire  
ST13 5HE  
t: 01538 373477 e: info@ctdarchitects.co.uk  
f: 01538 386503 w: www.ctdarchitects.co.uk

- ctd architects © 2024
- This drawing is copyright.
- All dimensions to be checked on site before proceeding.
- Contractor must notify the architect of any discrepancies before proceeding.
- Contractor to check/adjust dimensions of new work to suit existing conditions. Do not assume existing structure or details are plumb, square or level.
- All drawings to be read in conjunction with all other consultants drawings and specs.



Client  
Project  
Port Talbot Renal Dialysis Unit  
Stationery House, Acacia Avenue, Port Talbot  
Title  
General Arrangement Plan 'as proposed'

Scale	1 : 100	Size	A2	Drawn	ED	Chk'd	MM	Date	26/07/24
Status	DRAFT PLANNING								
Job No.	2407	Drawing No.	AL24	Rev.					