




Example of Photovoltaic Array with Inverter on Frame Section

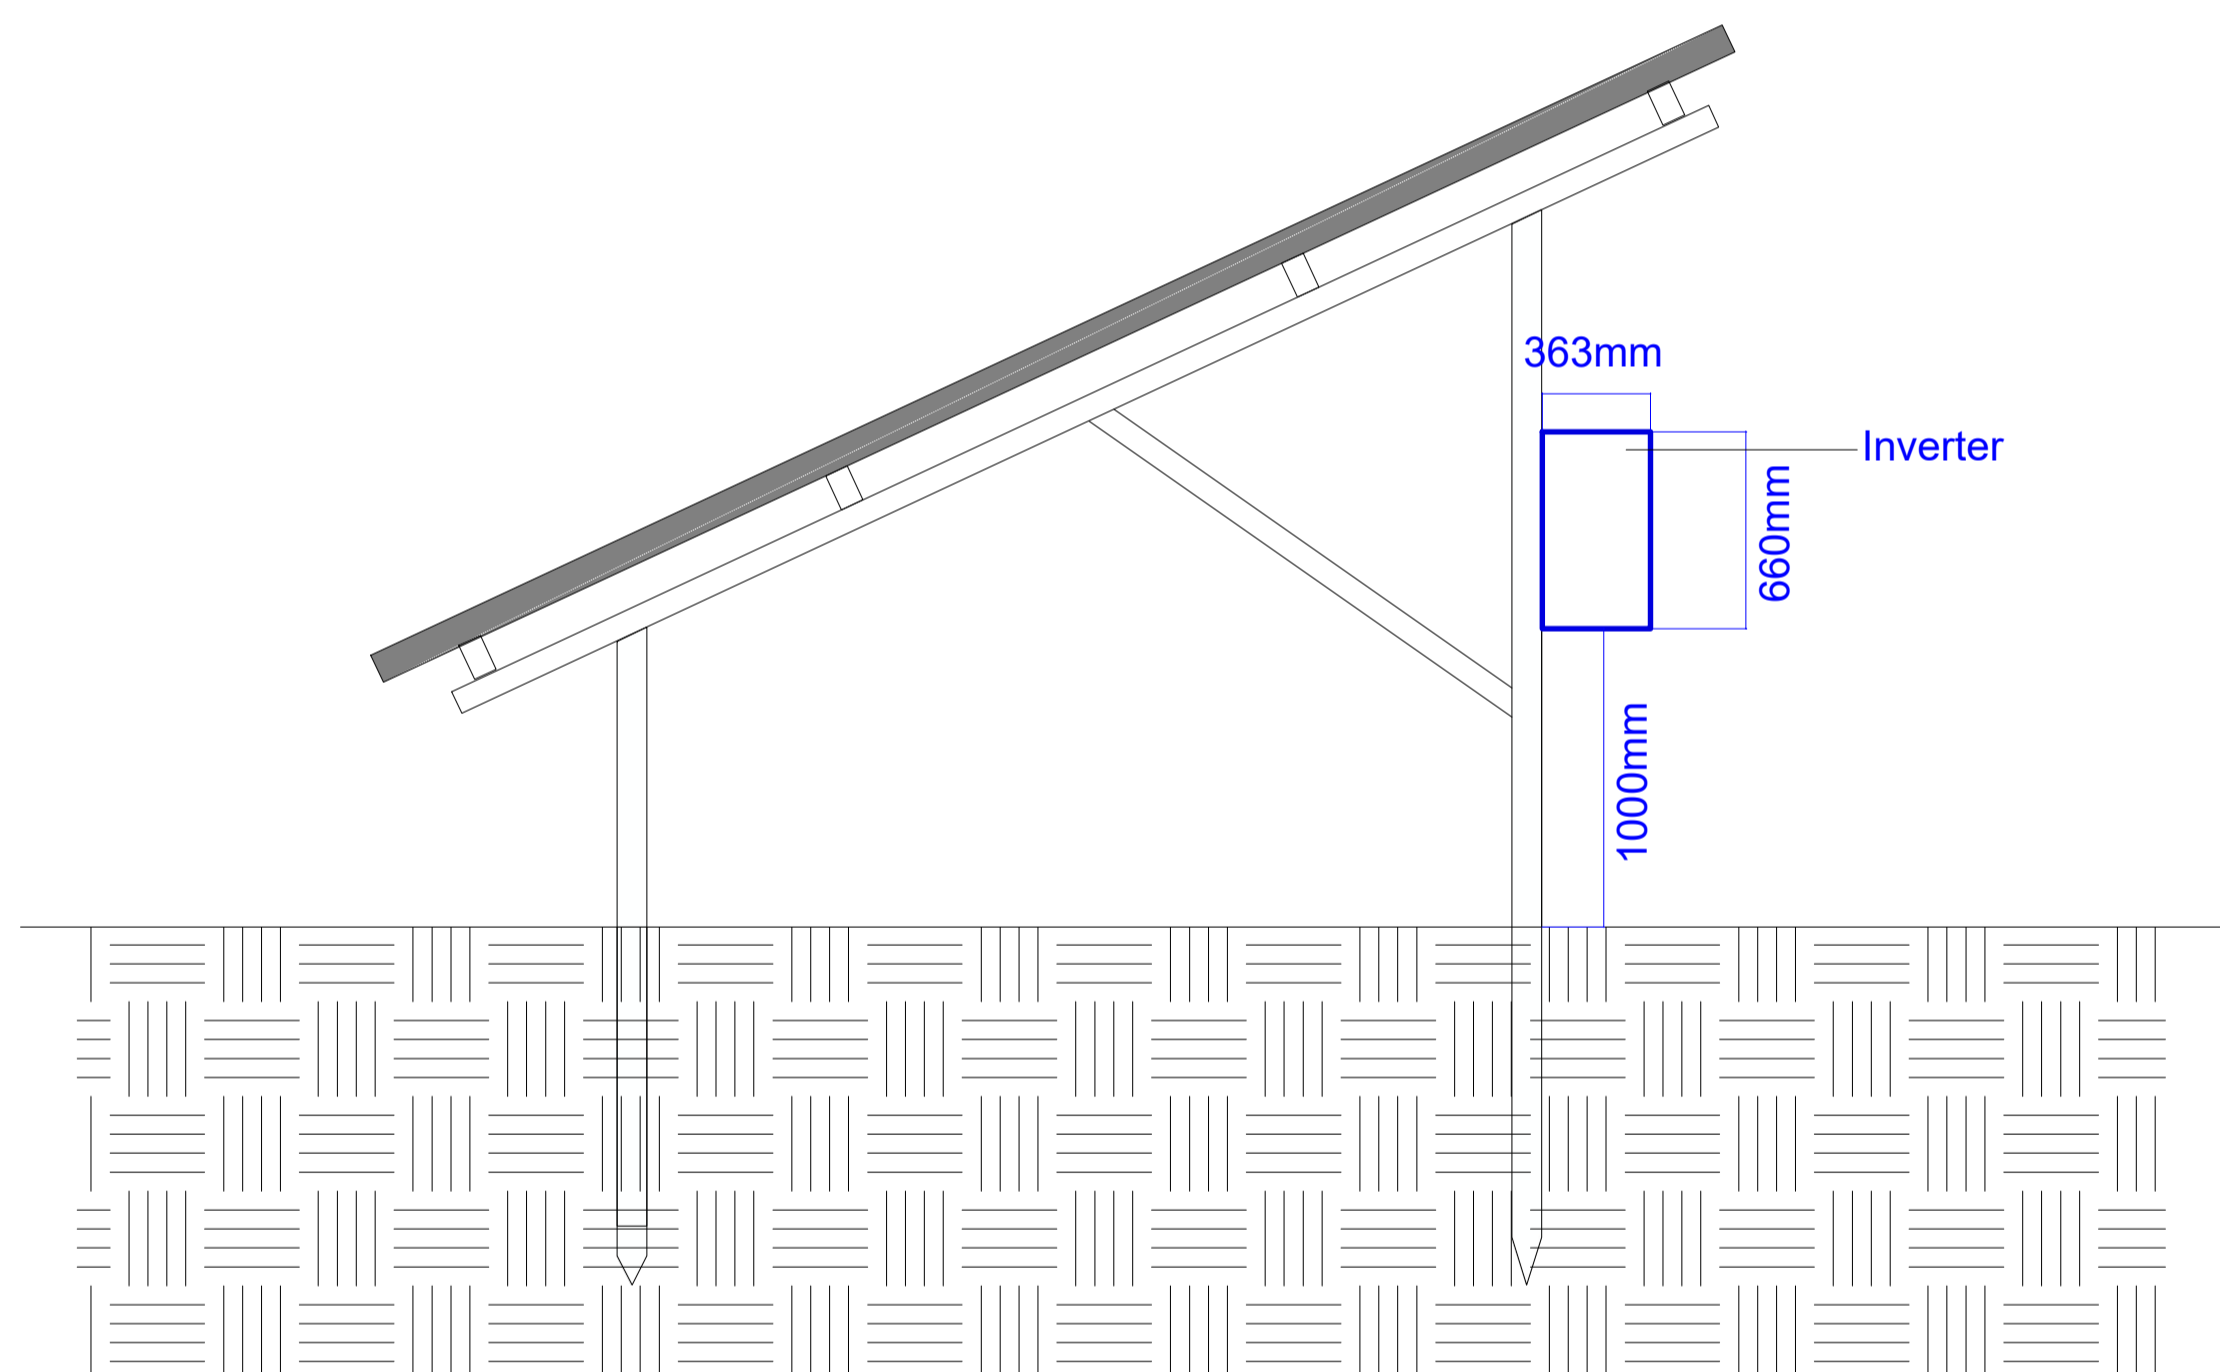

Example of Photovoltaic Array with Inverter on Frame Elevation

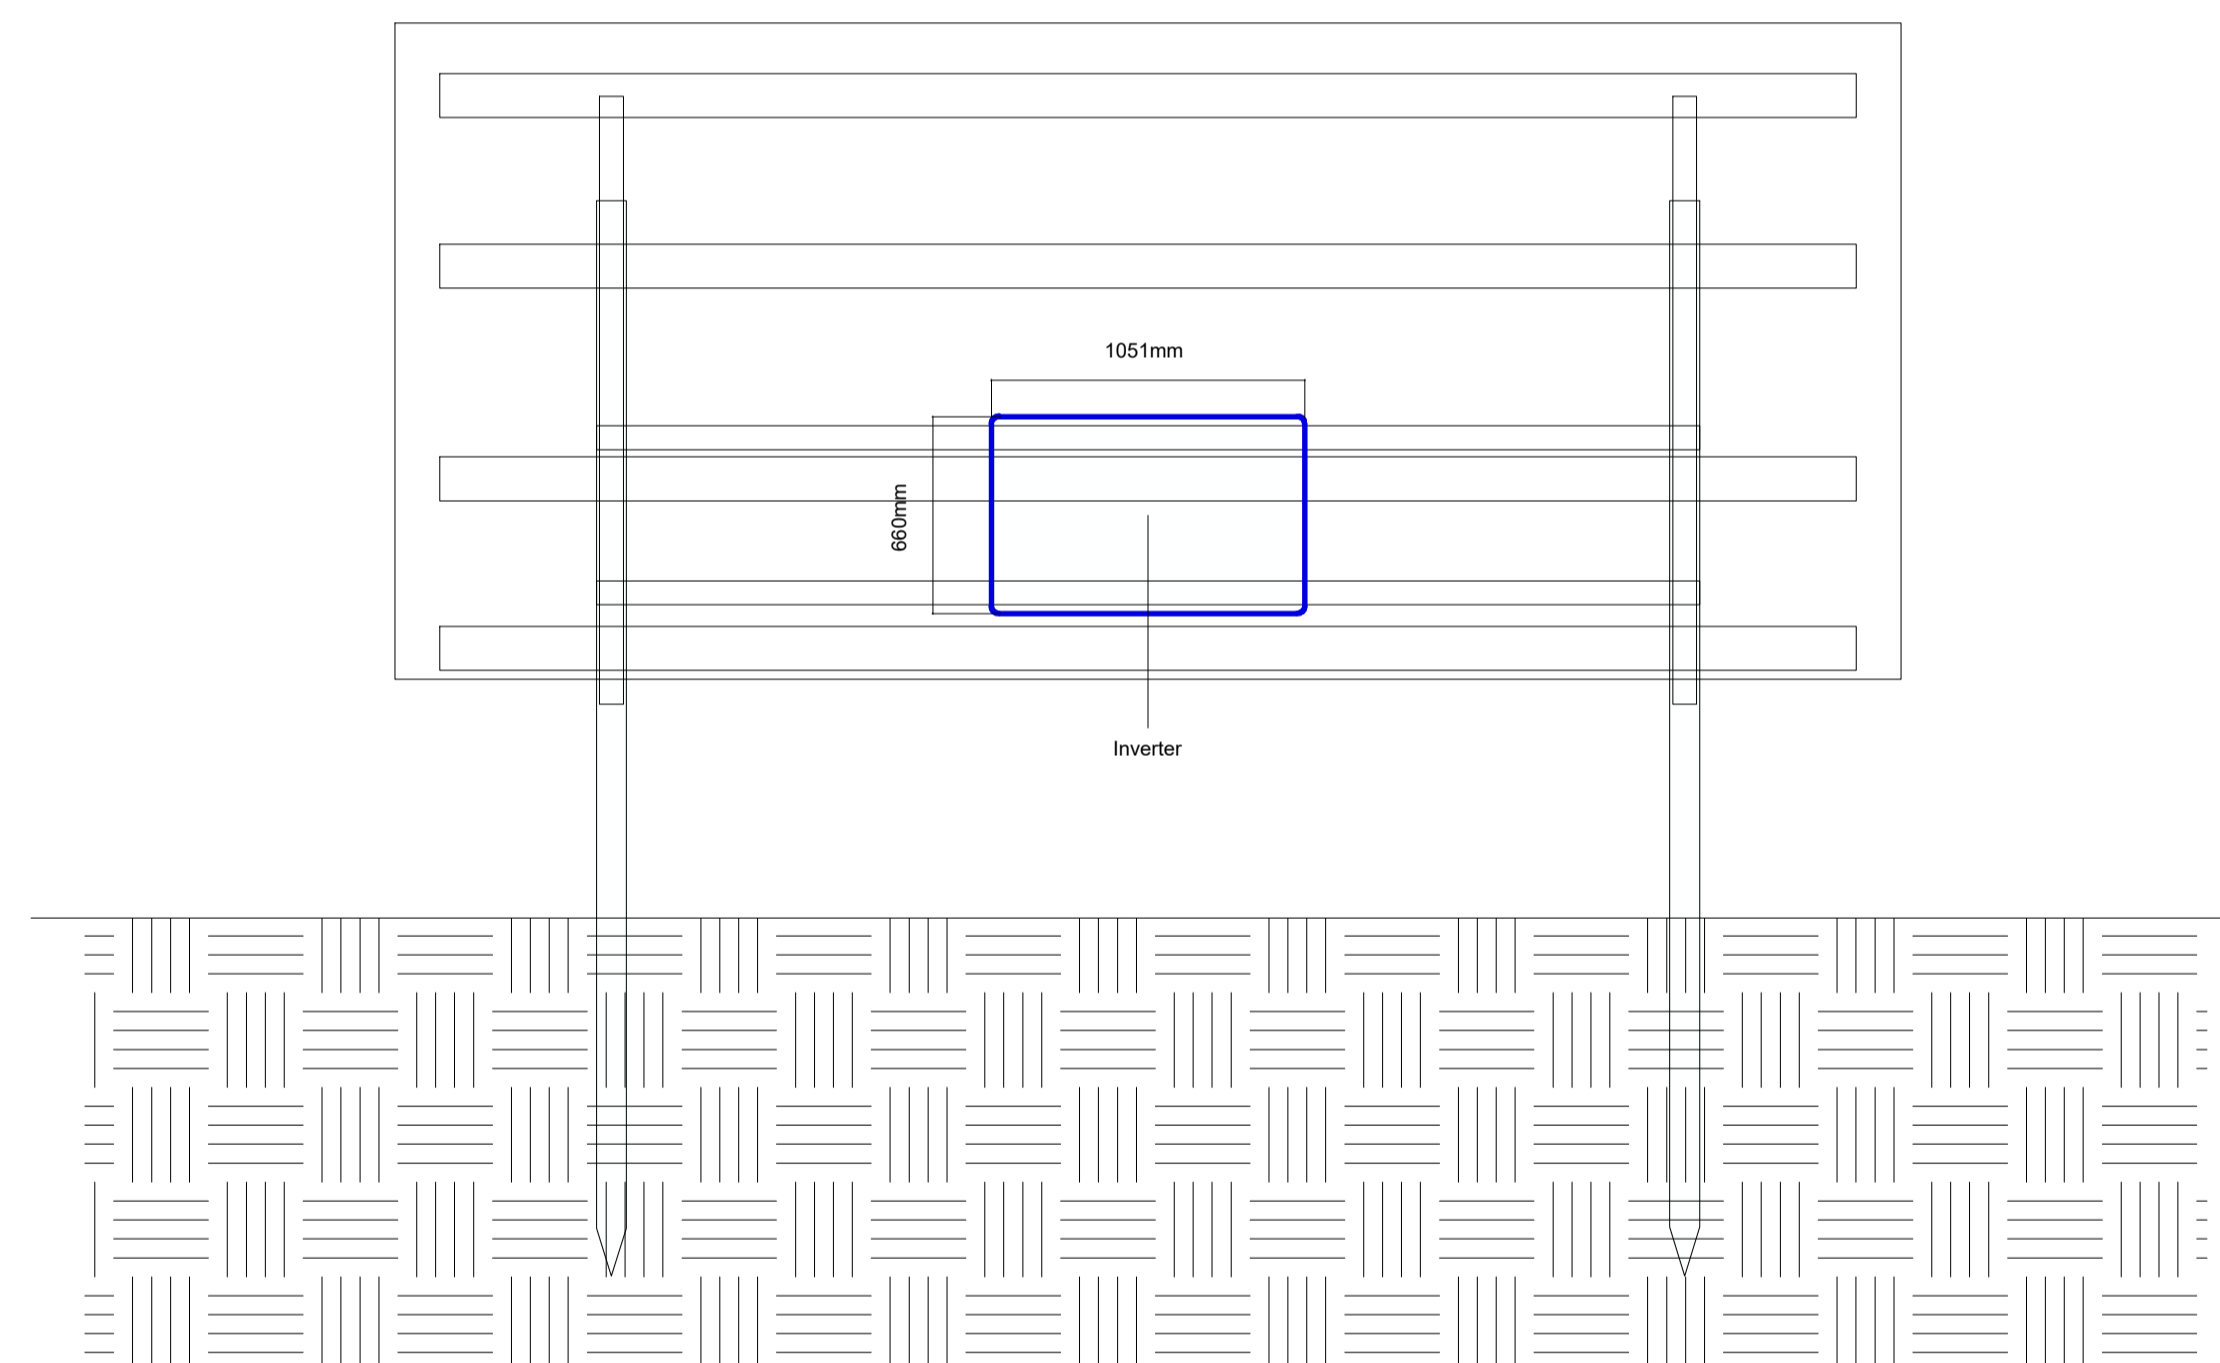

SECTION VIEWS  
SCALE 1:20

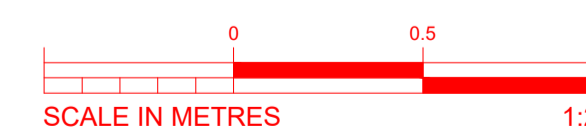

CHECK COPY

ISSUED FOR INFORMATION

REV	DATE	DESCRIPTION	DRW	CHKD	APP
PA0.1	25.07.24	ISSUED FOR INFORMATION	LD	MA	BP

**VITAL ENERGI**

Vital Energi, Century House, Roman Road, Blackburn, Lancashire, BB1 2LD  
Tel: +44 (0)1254 296 000 Fax: +44 (0)1254 296 040

Project: NANTYCAWS HWRC SOLAR			
Title: INVERTERS MOUNTED ON FRAMEWORK ELEVATION		QR CODE	
DATE	25.07.2024	SCALE	1:20
SHEET	A1	Status:	S2
INFORMATION		Stage:	3
20335-VE-CR-XX-E-M-XX04		Drg-No:	PA0.1
		Rev:	