


**Ground Floor**  
1 : 50



**First Floor**  
1 : 50

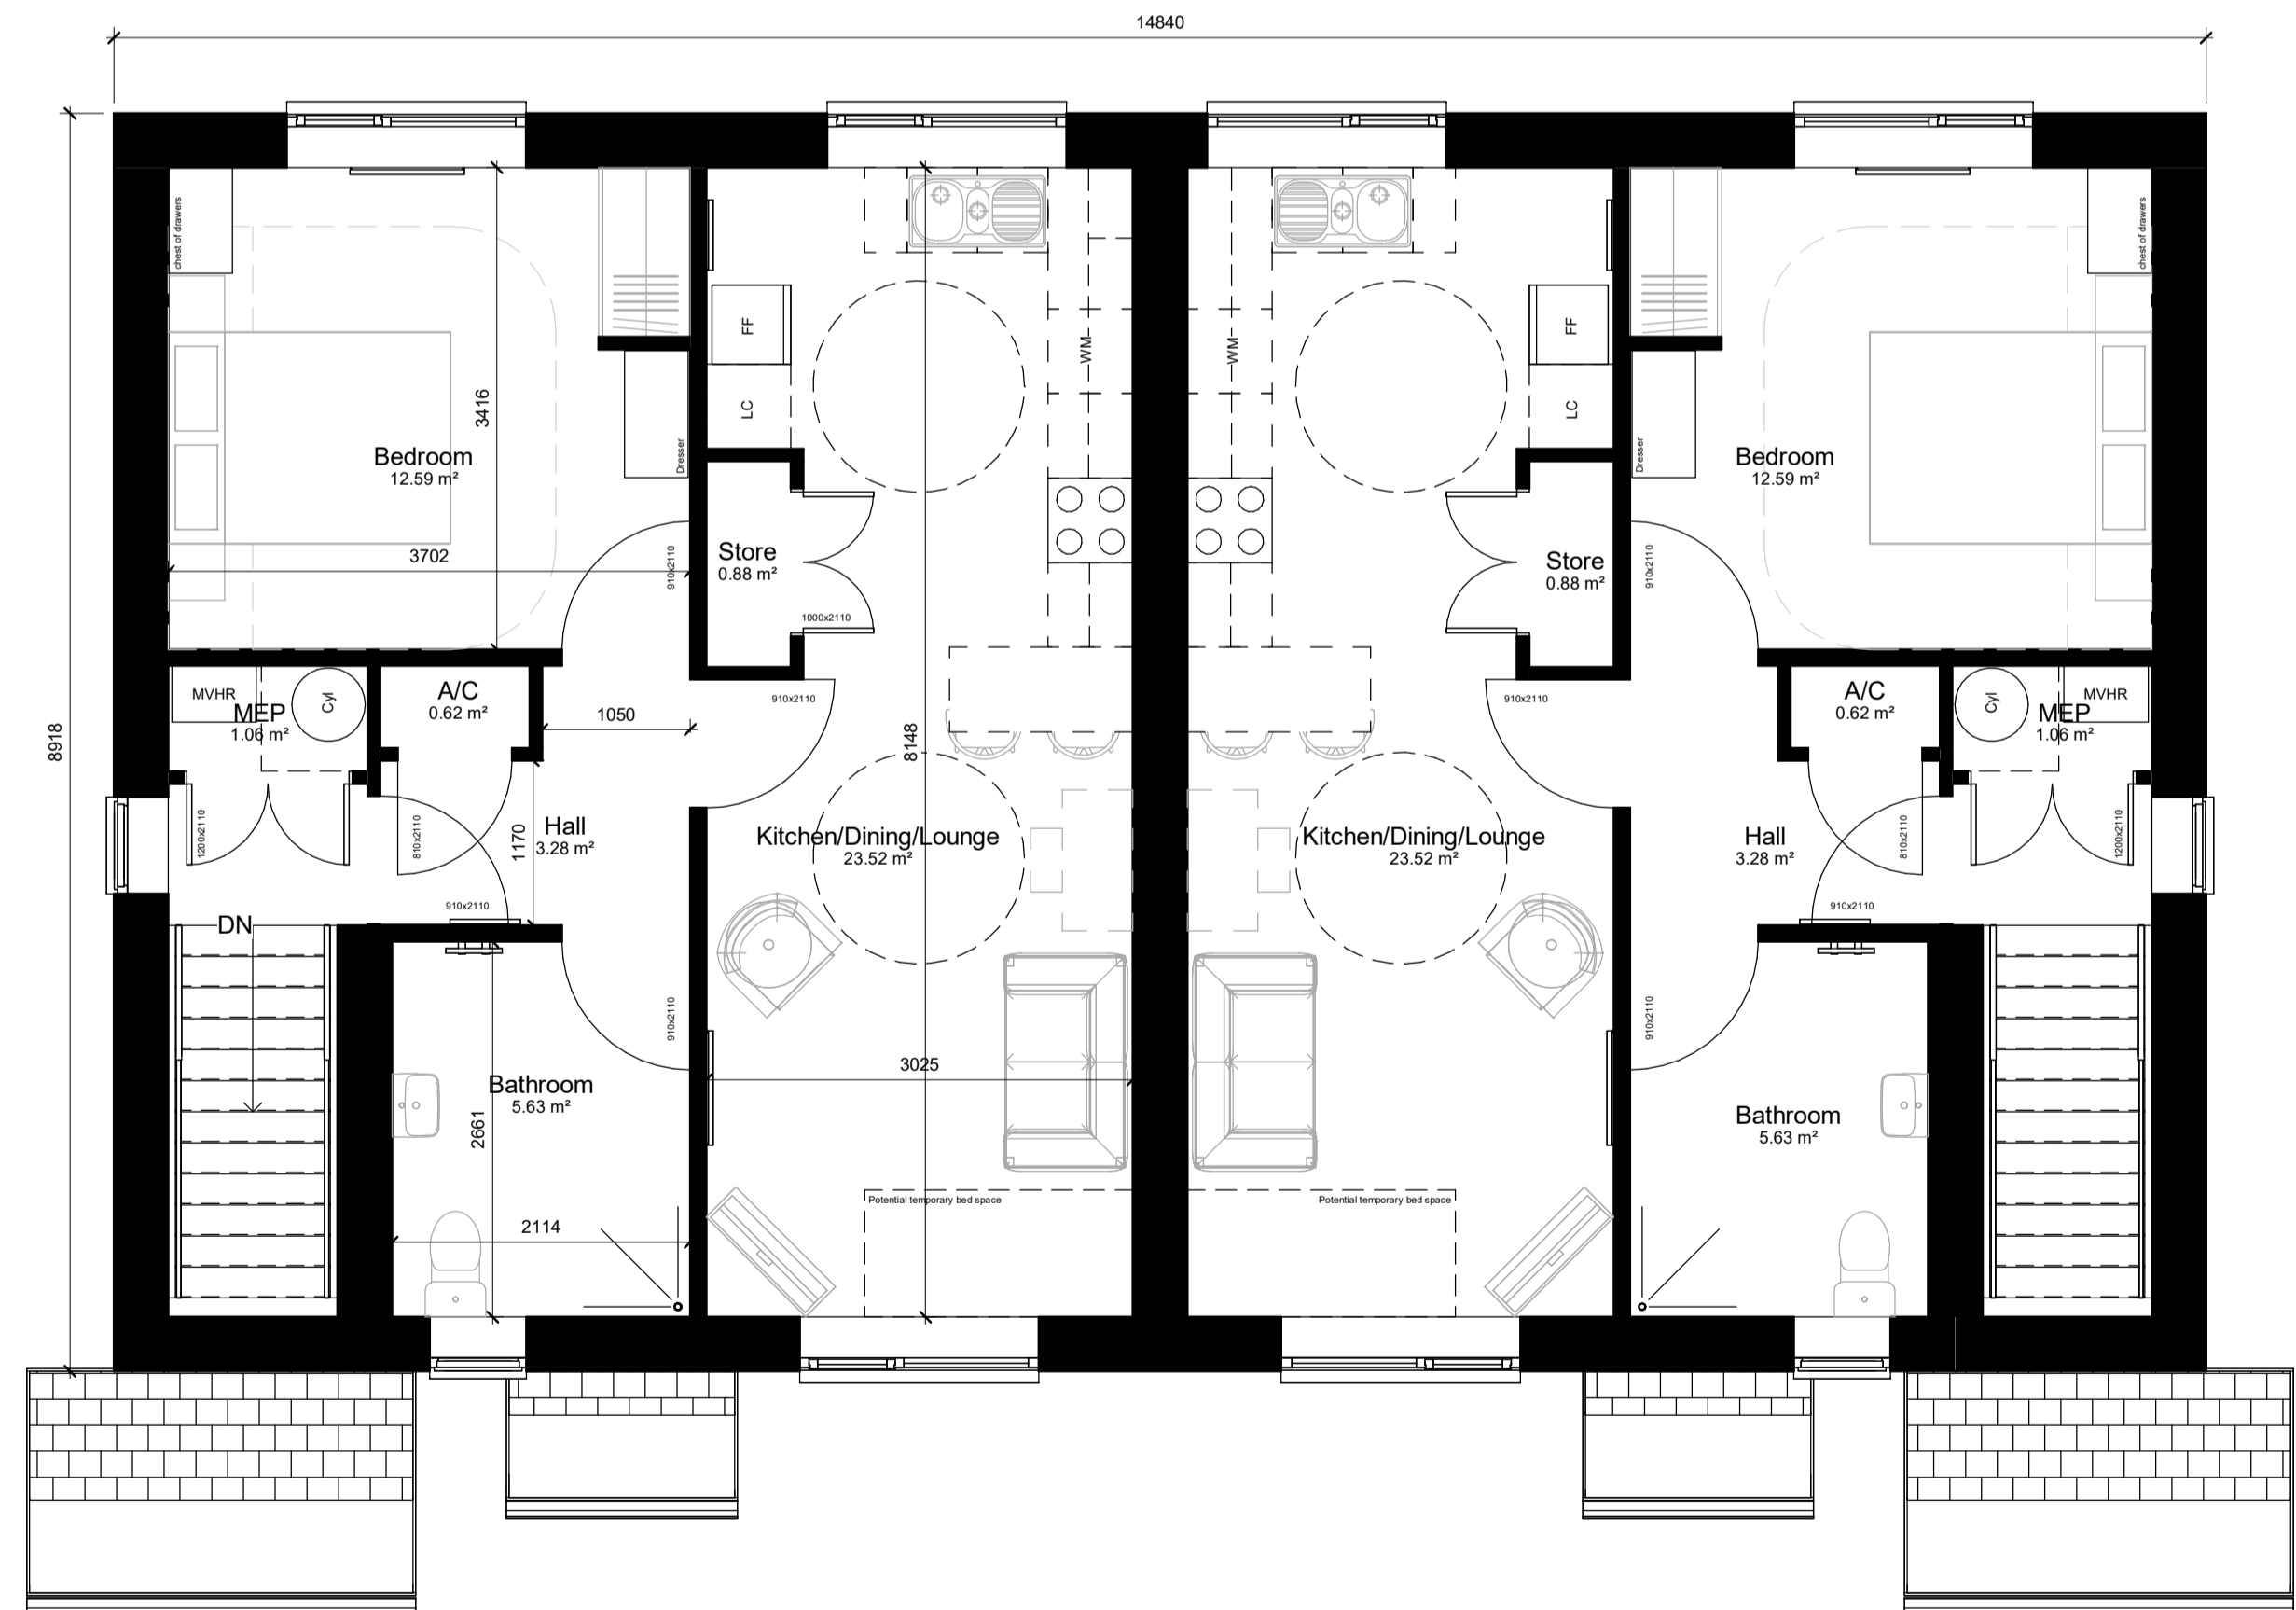

**PROJECT**  
Llanfyllin

**SHEET**  
1B2P Walk-up Flat General Arrangement Plans

No.	Description	Date
P01	Planning Issue	17.10.24

**Client**  
Housing Development Team PCC

**Drawn by**  
JHT

**Scale (@ A2)**  
1 : 50

**Drawing number**  
23012-POW-ZZ-00-DR-A-0303

**Issue Date**  
10/17/24

**REV**  
P01