


Ground Floor
1 : 50



First Floor
1 : 50

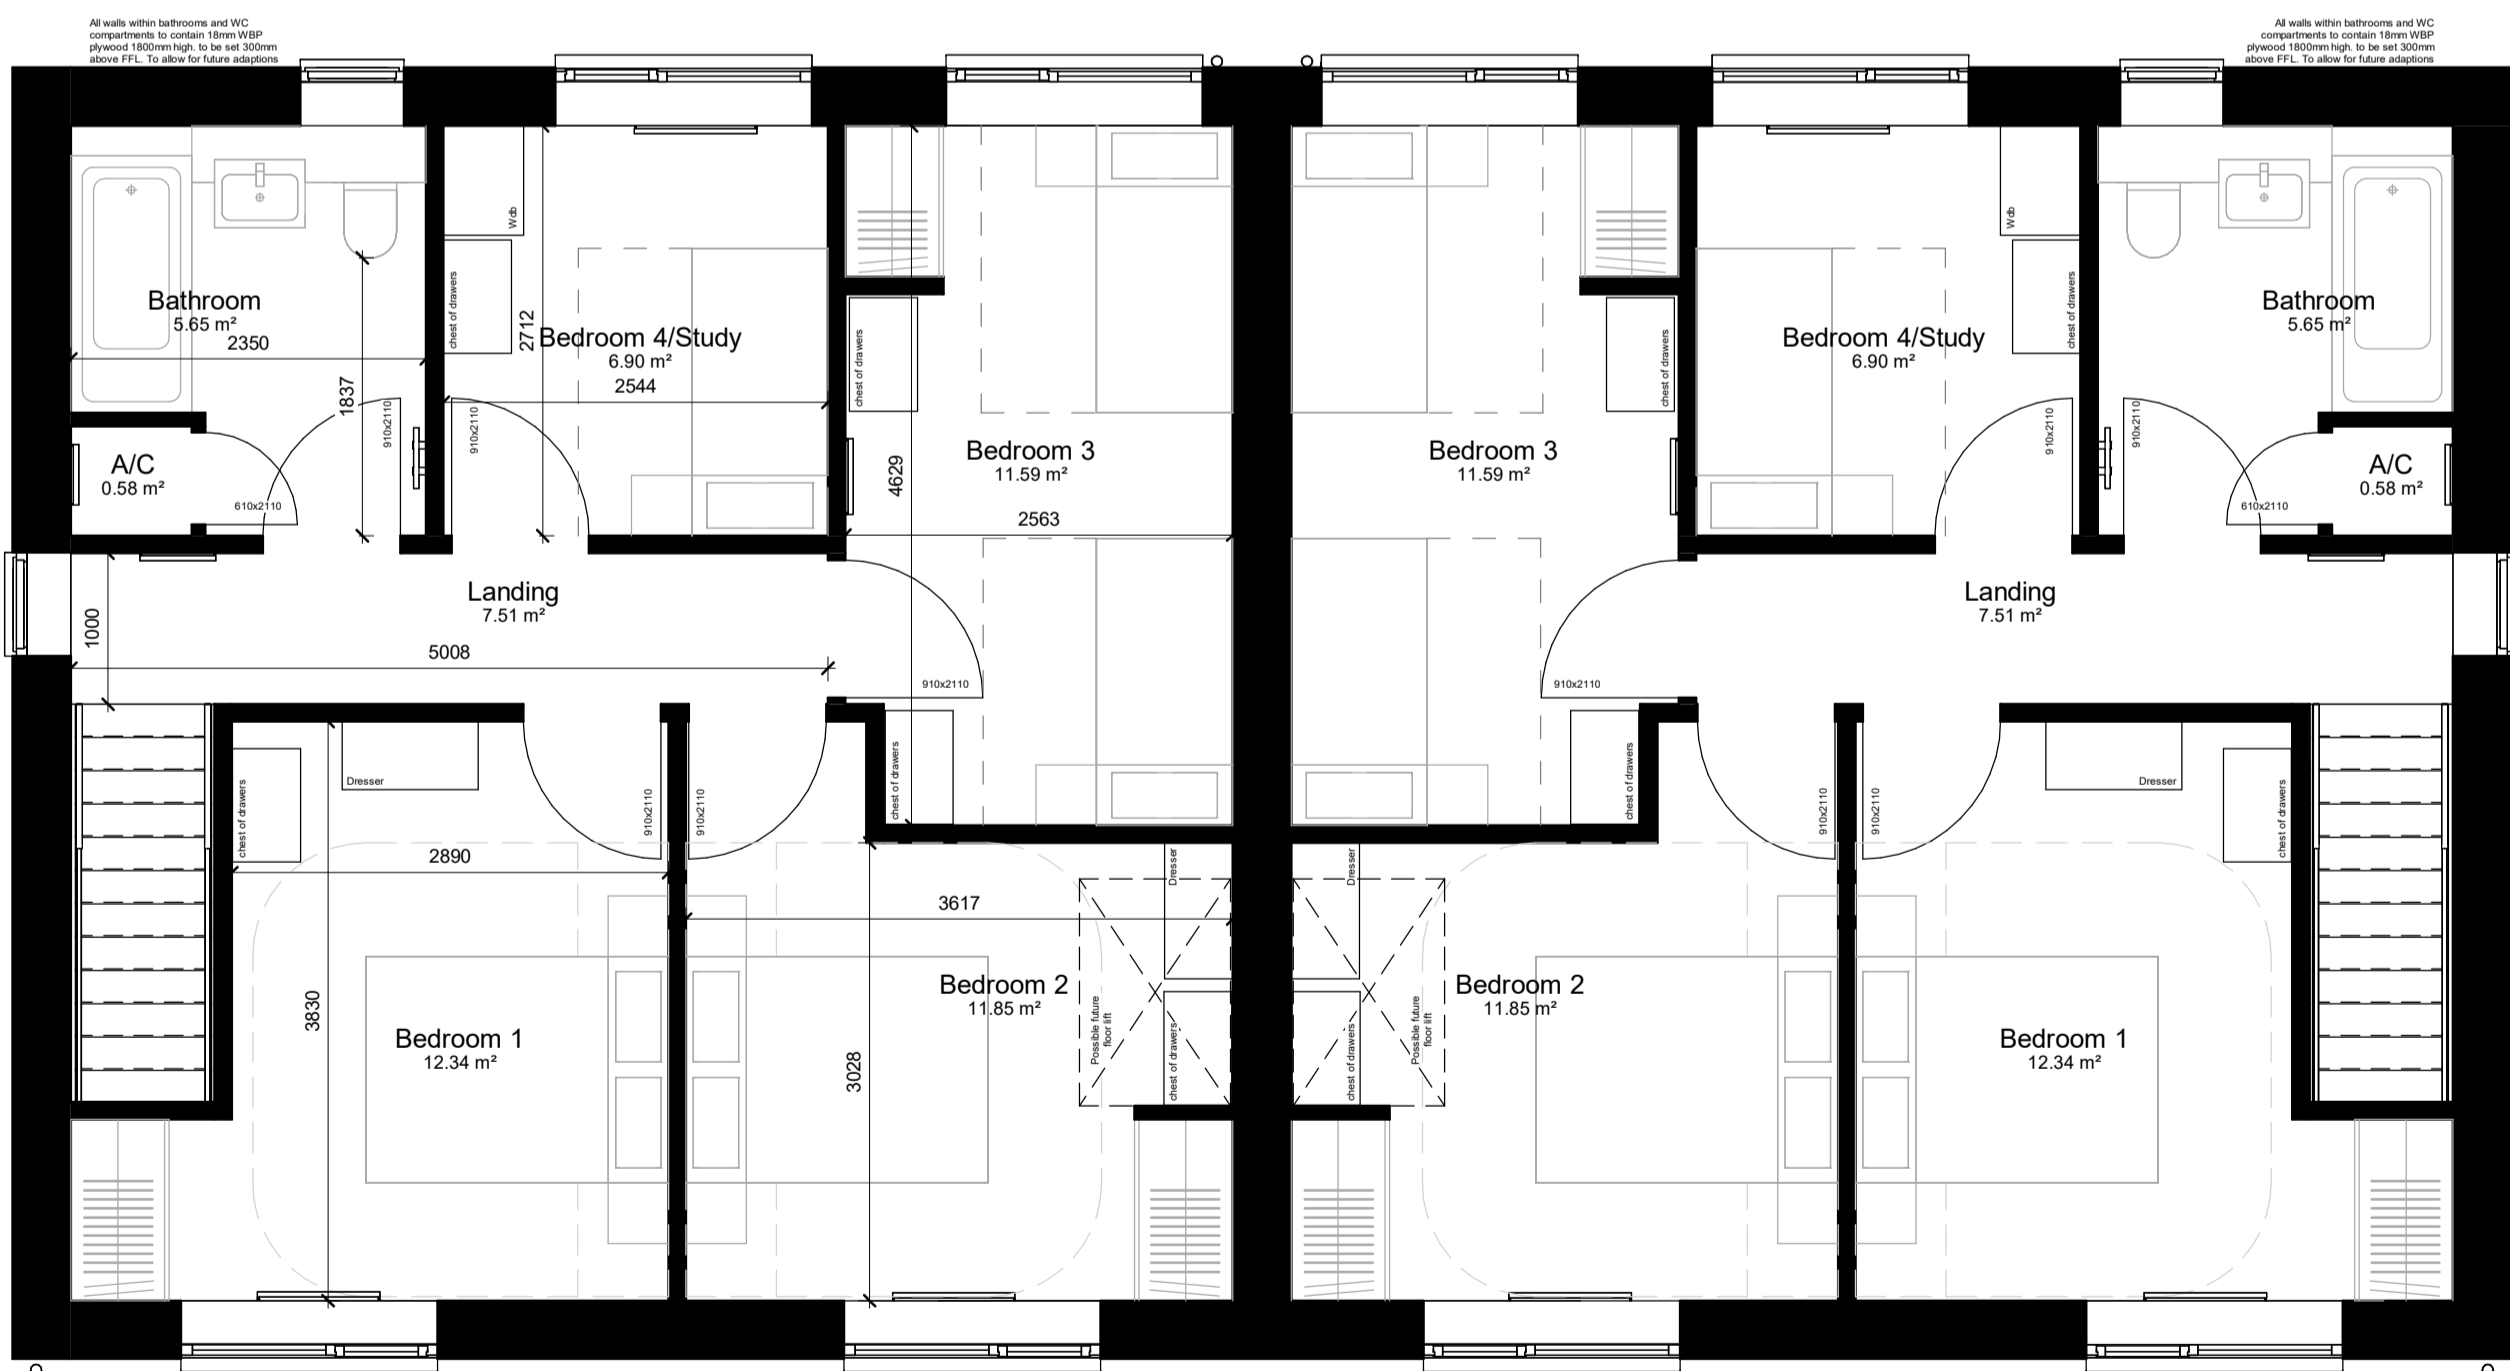

PROJECT
Llanfyllin

SHEET
4B7P General Arrangement Plans

No.	Description	Date
P01	Planning Issue	21.10.24

Client
Housing Development Team PCC

Drawn by
JHT

Scale (@ A2)
1 : 50

Issue Date
10/21/24

Drawing number
23012-POW-ZZ-00-DR-A-0309

REV
P01