


Notes

ALIGNMENT - (1) - LONGSECTION
 SCALE: H 1:200,V 1:40. DATUM: 115.000

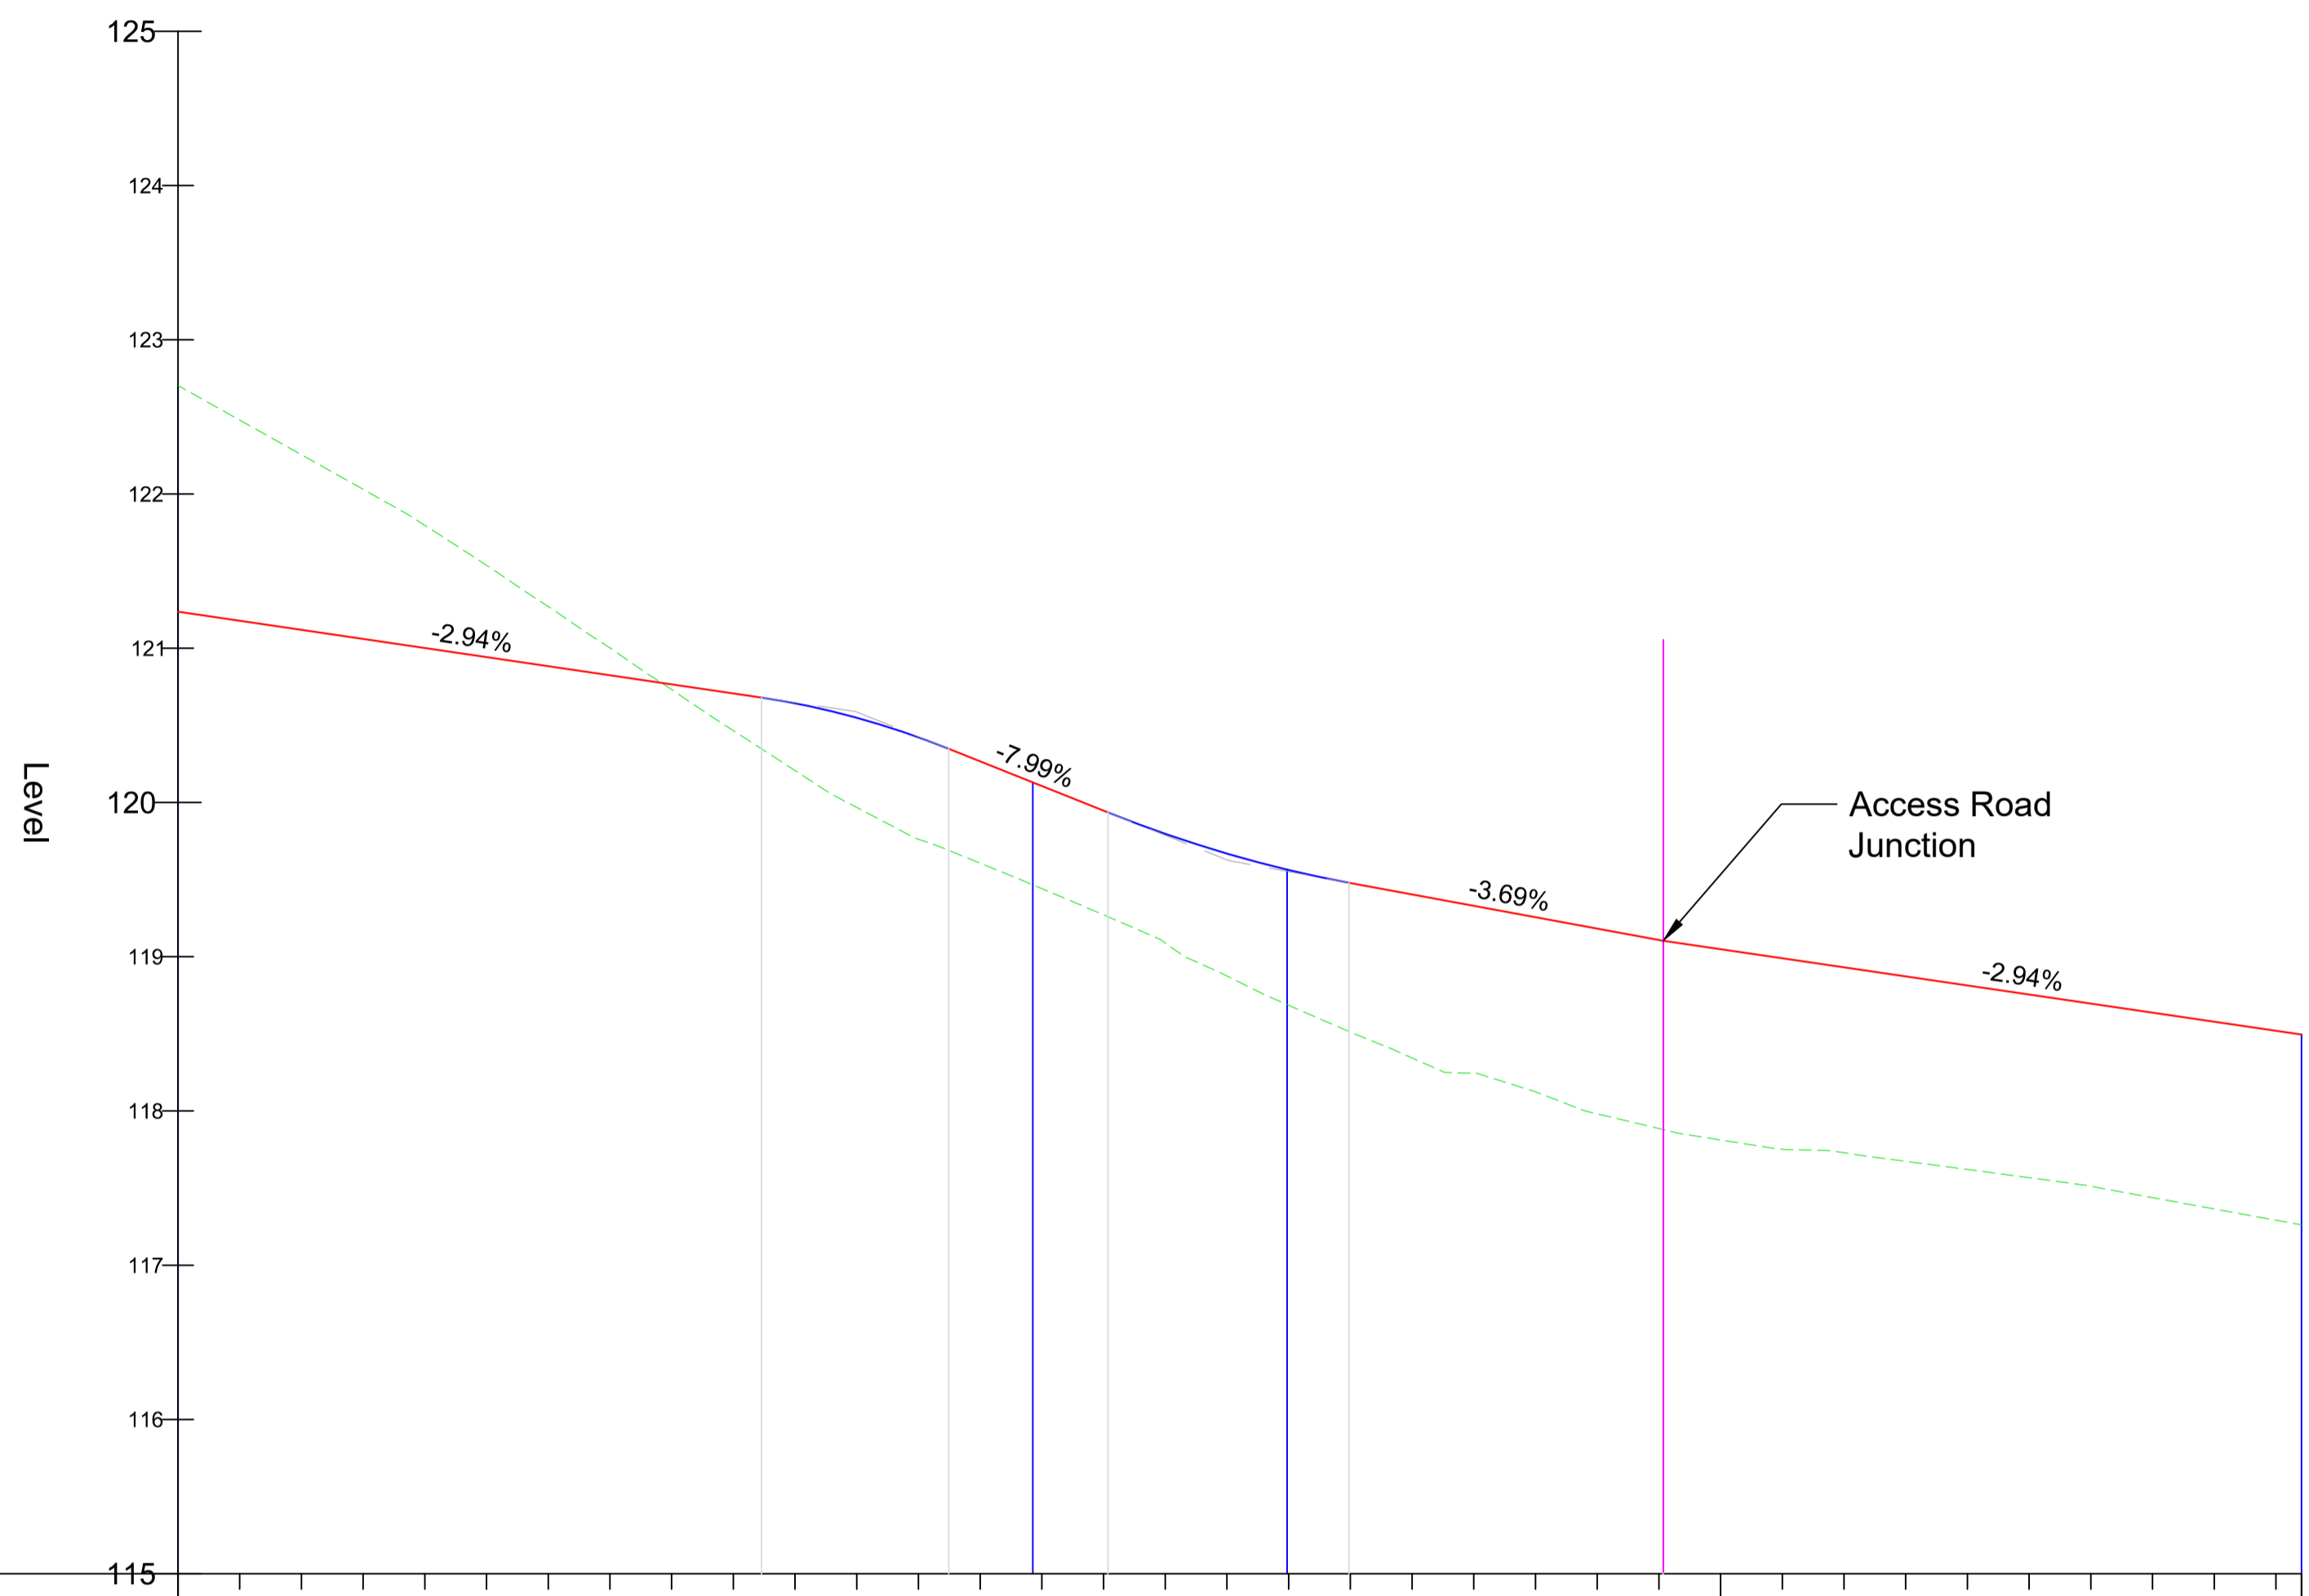

Chainage	0.000	2.000	4.000	6.000	8.000	10.000	12.000	14.000	16.000	18.000	20.000	22.000	24.000	26.000	28.000	30.000	32.000	34.000	36.000	38.000	40.000	42.000	44.000	46.000	48.000	50.000	52.000	54.000	56.000	58.000	60.000	62.000	64.000	66.000	68.000
Proposed Levels	121.237	121.178	121.119	121.060	121.001	120.942	120.884	120.825	120.766	120.707	120.643	120.550	120.423	120.267	120.107	119.947	119.797	119.669	119.562	119.478	119.404	119.330	119.257	119.183	119.109	119.049	118.990	118.932	118.873	118.814	118.755	118.696	118.638	118.579	118.520
Existing Levels	122.704	122.479	122.255	122.030	121.797	121.538	121.271	121.002	120.732	120.466	120.207	119.968	119.762	119.607	119.441	119.272	119.089	118.875	118.685	118.511	118.344	118.246	118.124	117.981	117.866	117.812	117.752	117.729	117.674	117.621	117.568	117.512	117.438	117.365	117.282
Horizontal Geometry	L = 27.706														R: 42.664 L: 8.243		L = 32.881																		
Level Difference	-1.467	-1.301	-1.136	-0.970	-0.795	-0.595	-0.387	-0.177	0.034	0.241	0.436	0.582	0.661	0.660	0.666	0.676	0.708	0.784	0.877	0.987	1.061	1.084	1.132	1.201	1.223	1.237	1.239	1.202	1.199	1.193	1.187	1.184	1.199	1.214	1.238

ISSUED FOR PLANNING

Rev	Date	Description	By	Chkd

Amendments

Engineering Design Services

EDS West Manager : Steve Hallows CEng MICE
 01545 572513 hpw@ceredigion.gov.uk
West: Penmorfa, Aberystwyth, Ceredigion, SA68 6PA

EDS East Manager : Gareth Price CEng CEM MICE
 0345 607 6060 gs_helpdesk@powys.gov.uk
North: Kinkhamfield Depot, Pool Road, Newtown, Powys, SY16 2AF
 Mid: Courty Hill, Six Road Farm, Llanfyllin, Powys, LD11 5LJ
 South: Newbold Brycheny, Cambrian Way, Brecon, Powys, LD3 7JR

Project
**PCC Housing Development Sites
 Llanfyllin**

Drawing Title
**Civils and Highways
 Spine Road Long Section**

By GW	Checked DB	Approved	Scale at A1 1:200
Date June 2024			

Project Number 1647/37	Drawing Number CIV_PL_02	Revision
---------------------------	-----------------------------	----------