



Image 1

NTS




Image 4

NTS



Image 2

NTS

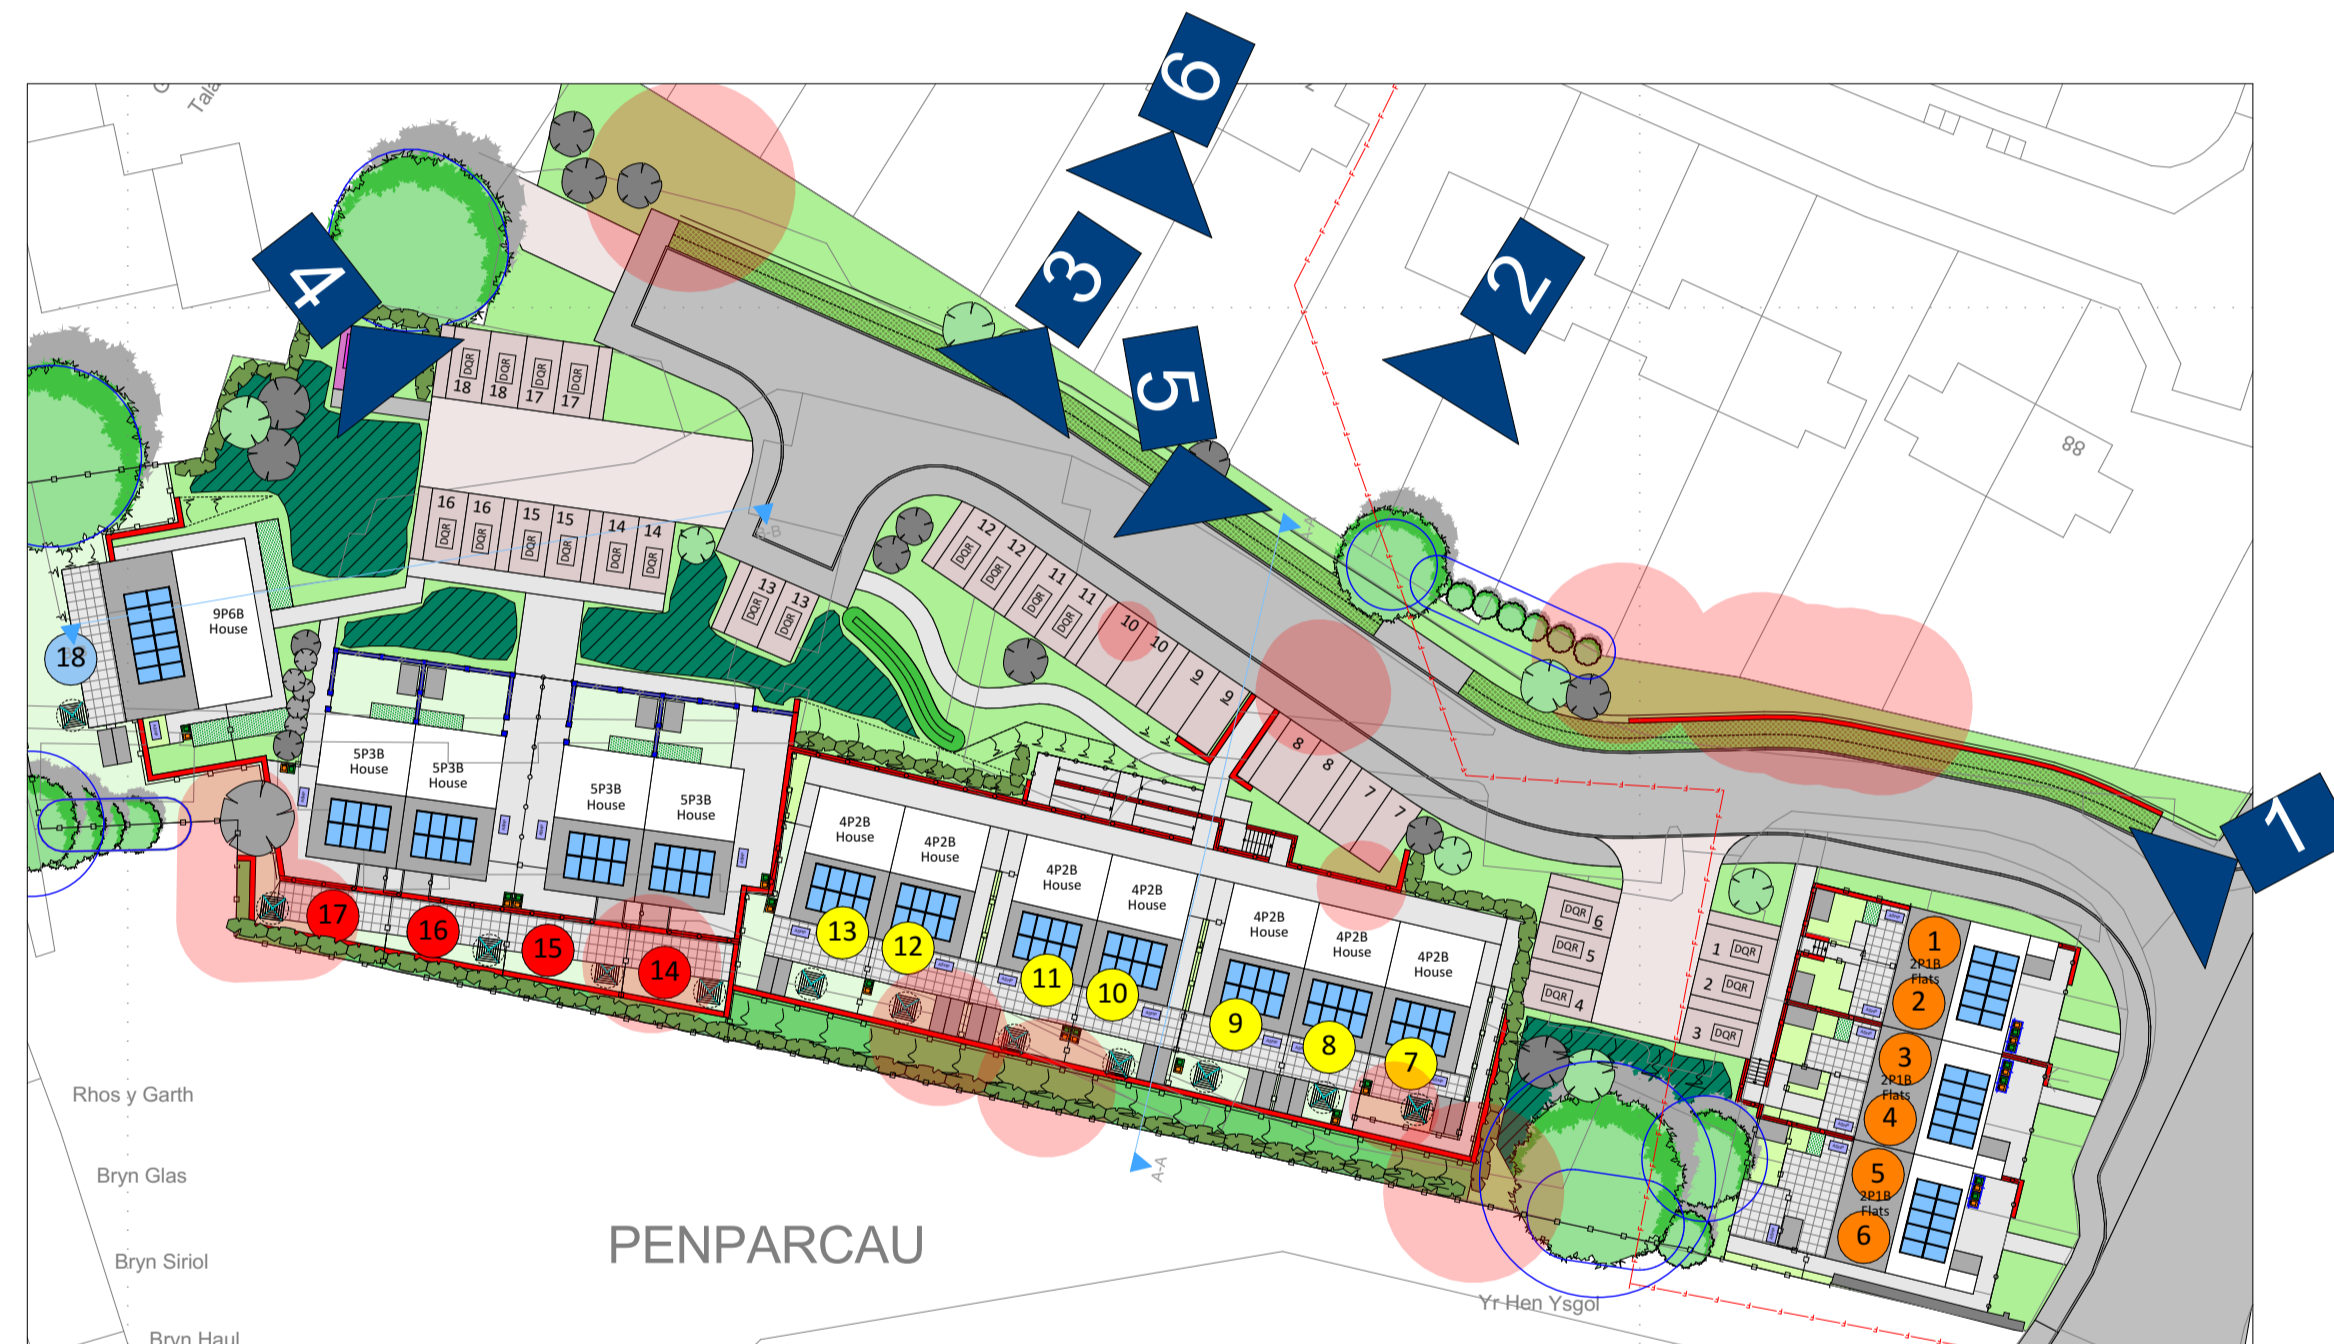

Map Key

1:500



Image 5

NTS



Image 3

NTS



Image 6

NTS

Revision:	Date:	By:	Notes:
Revision A - Images updated.	27th June 2024	SE	



Client: Tai Wales & West Housing Association	Scale: Noted Date: June '24 Drawn: SE/RH	Drawing Title: PLANNING DRAWINGS - 3D Views & Map Key
Job Title: Proposed Affordable Housing Development, Former Care Home, Bodlondeb, Penparcau, Aberystwyth, SY23 1SJ		R444 P-05A