

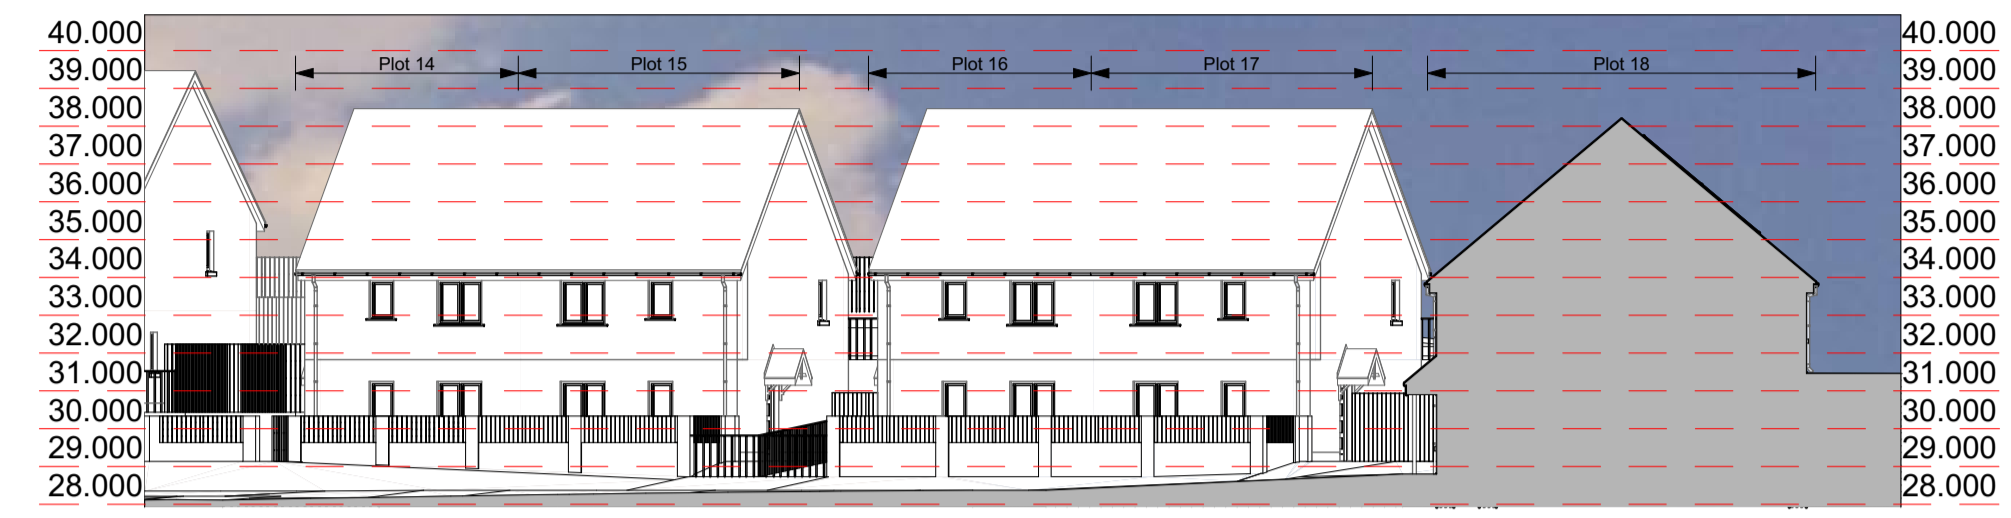



Street Section/Elevation A-A 1:200

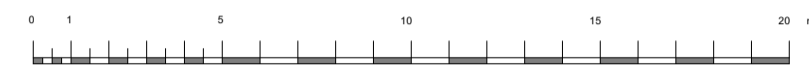

Street Section/Elevation B-B 1:200

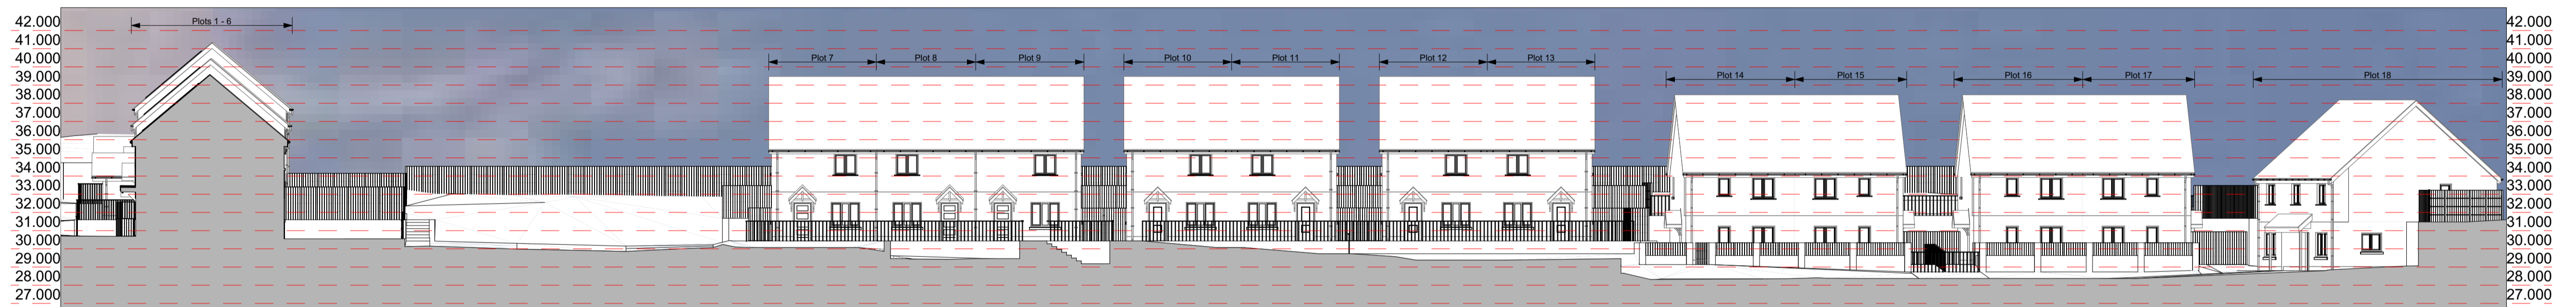

Street Section/Elevation C-C 1:200

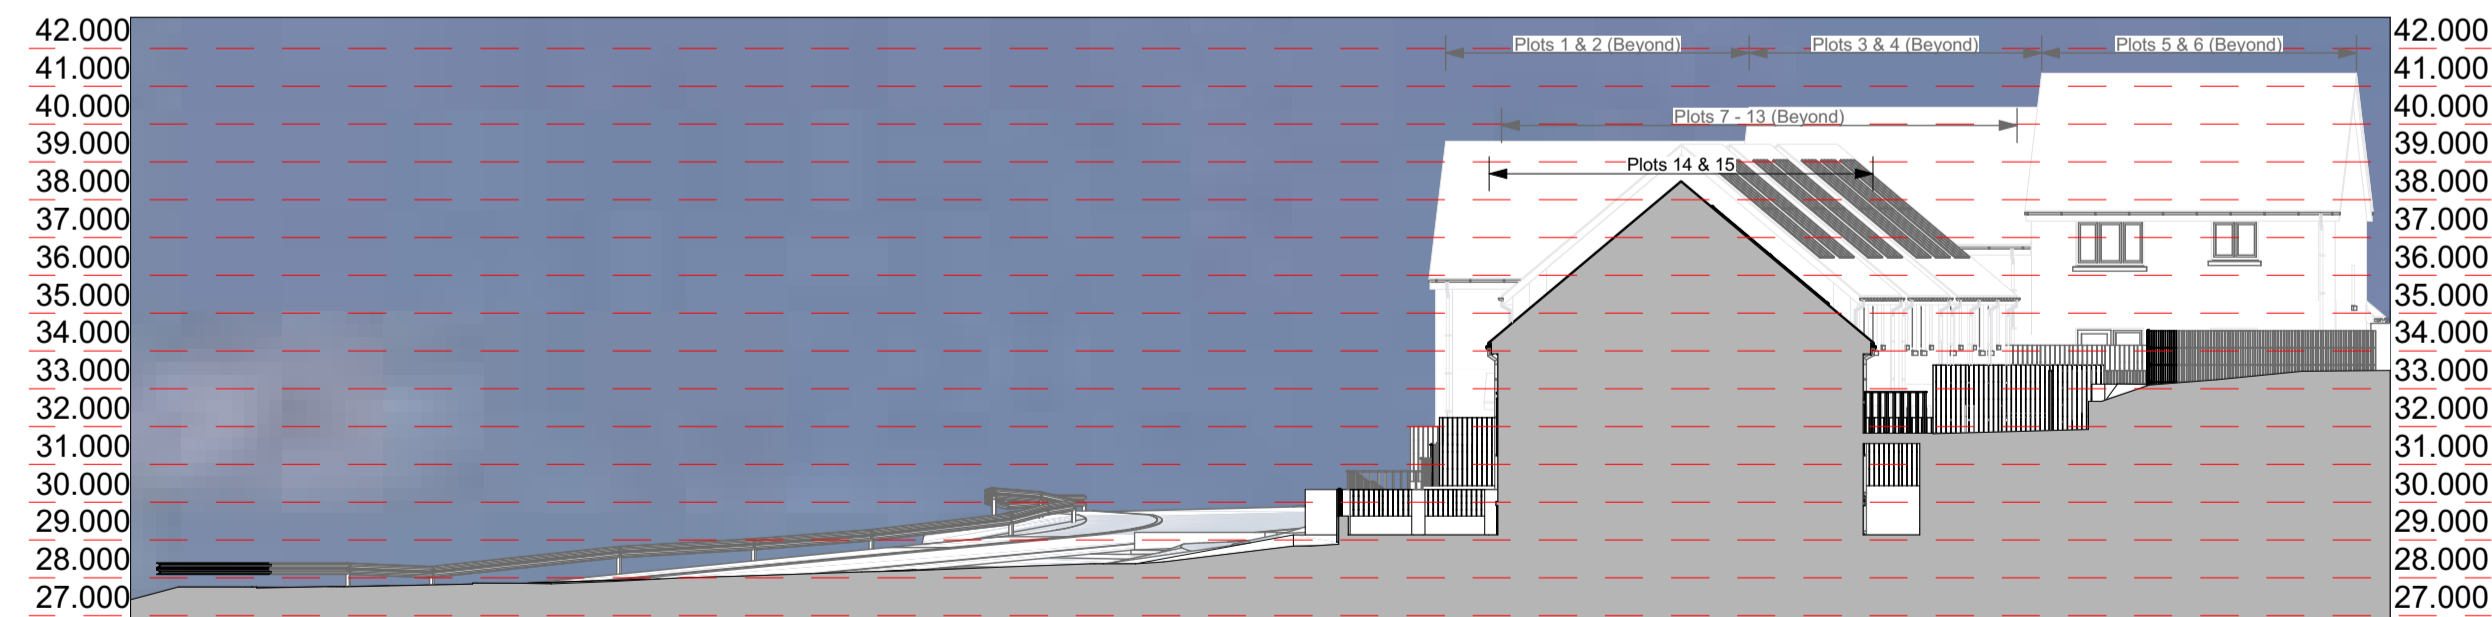

Street Section/Elevation D-D 1:200

Revision:	Date:	By:	Notes:
Revision A - General Updates.	27th June 2024	SE	
Revision B - General Updates.	22nd July 2024	SE	



Client: Tai Wales & West Housing Association	Scale: Noted Date: June '24 Drawn: SE/RH	Drawing Title: PLANNING DRAWINGS - Site Sections/Street Elevations
Job Title: Proposed Affordable Housing Development, Former Care Home, Bodlondeb, Penparcau, Aberystwyth, SY23 1SJ		R444 P-04B