



Existing Front Elevation

NTS




Existing Rear Elevation

NTS

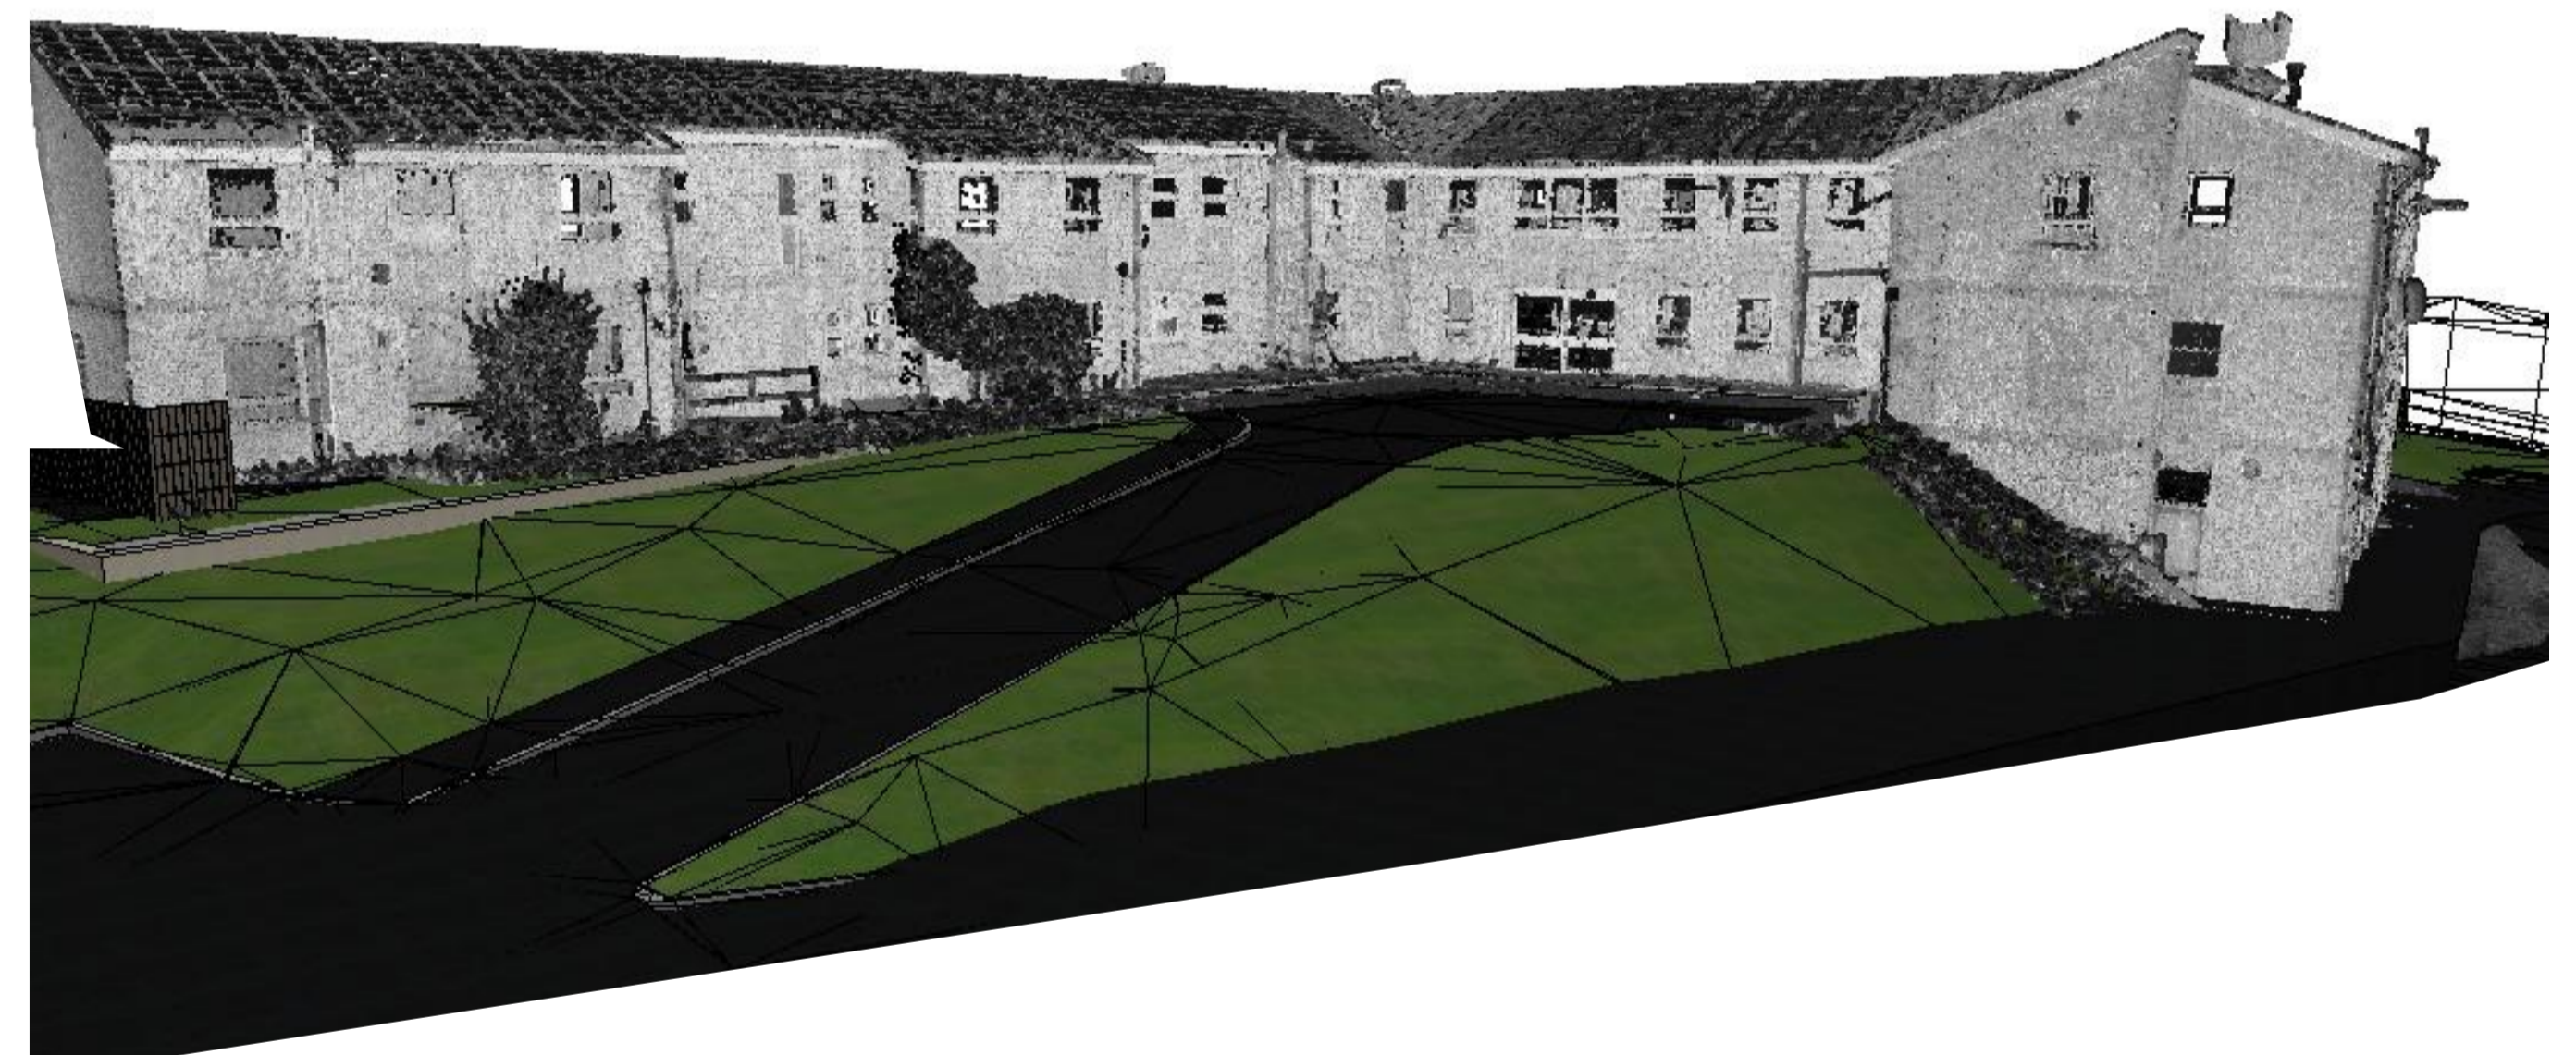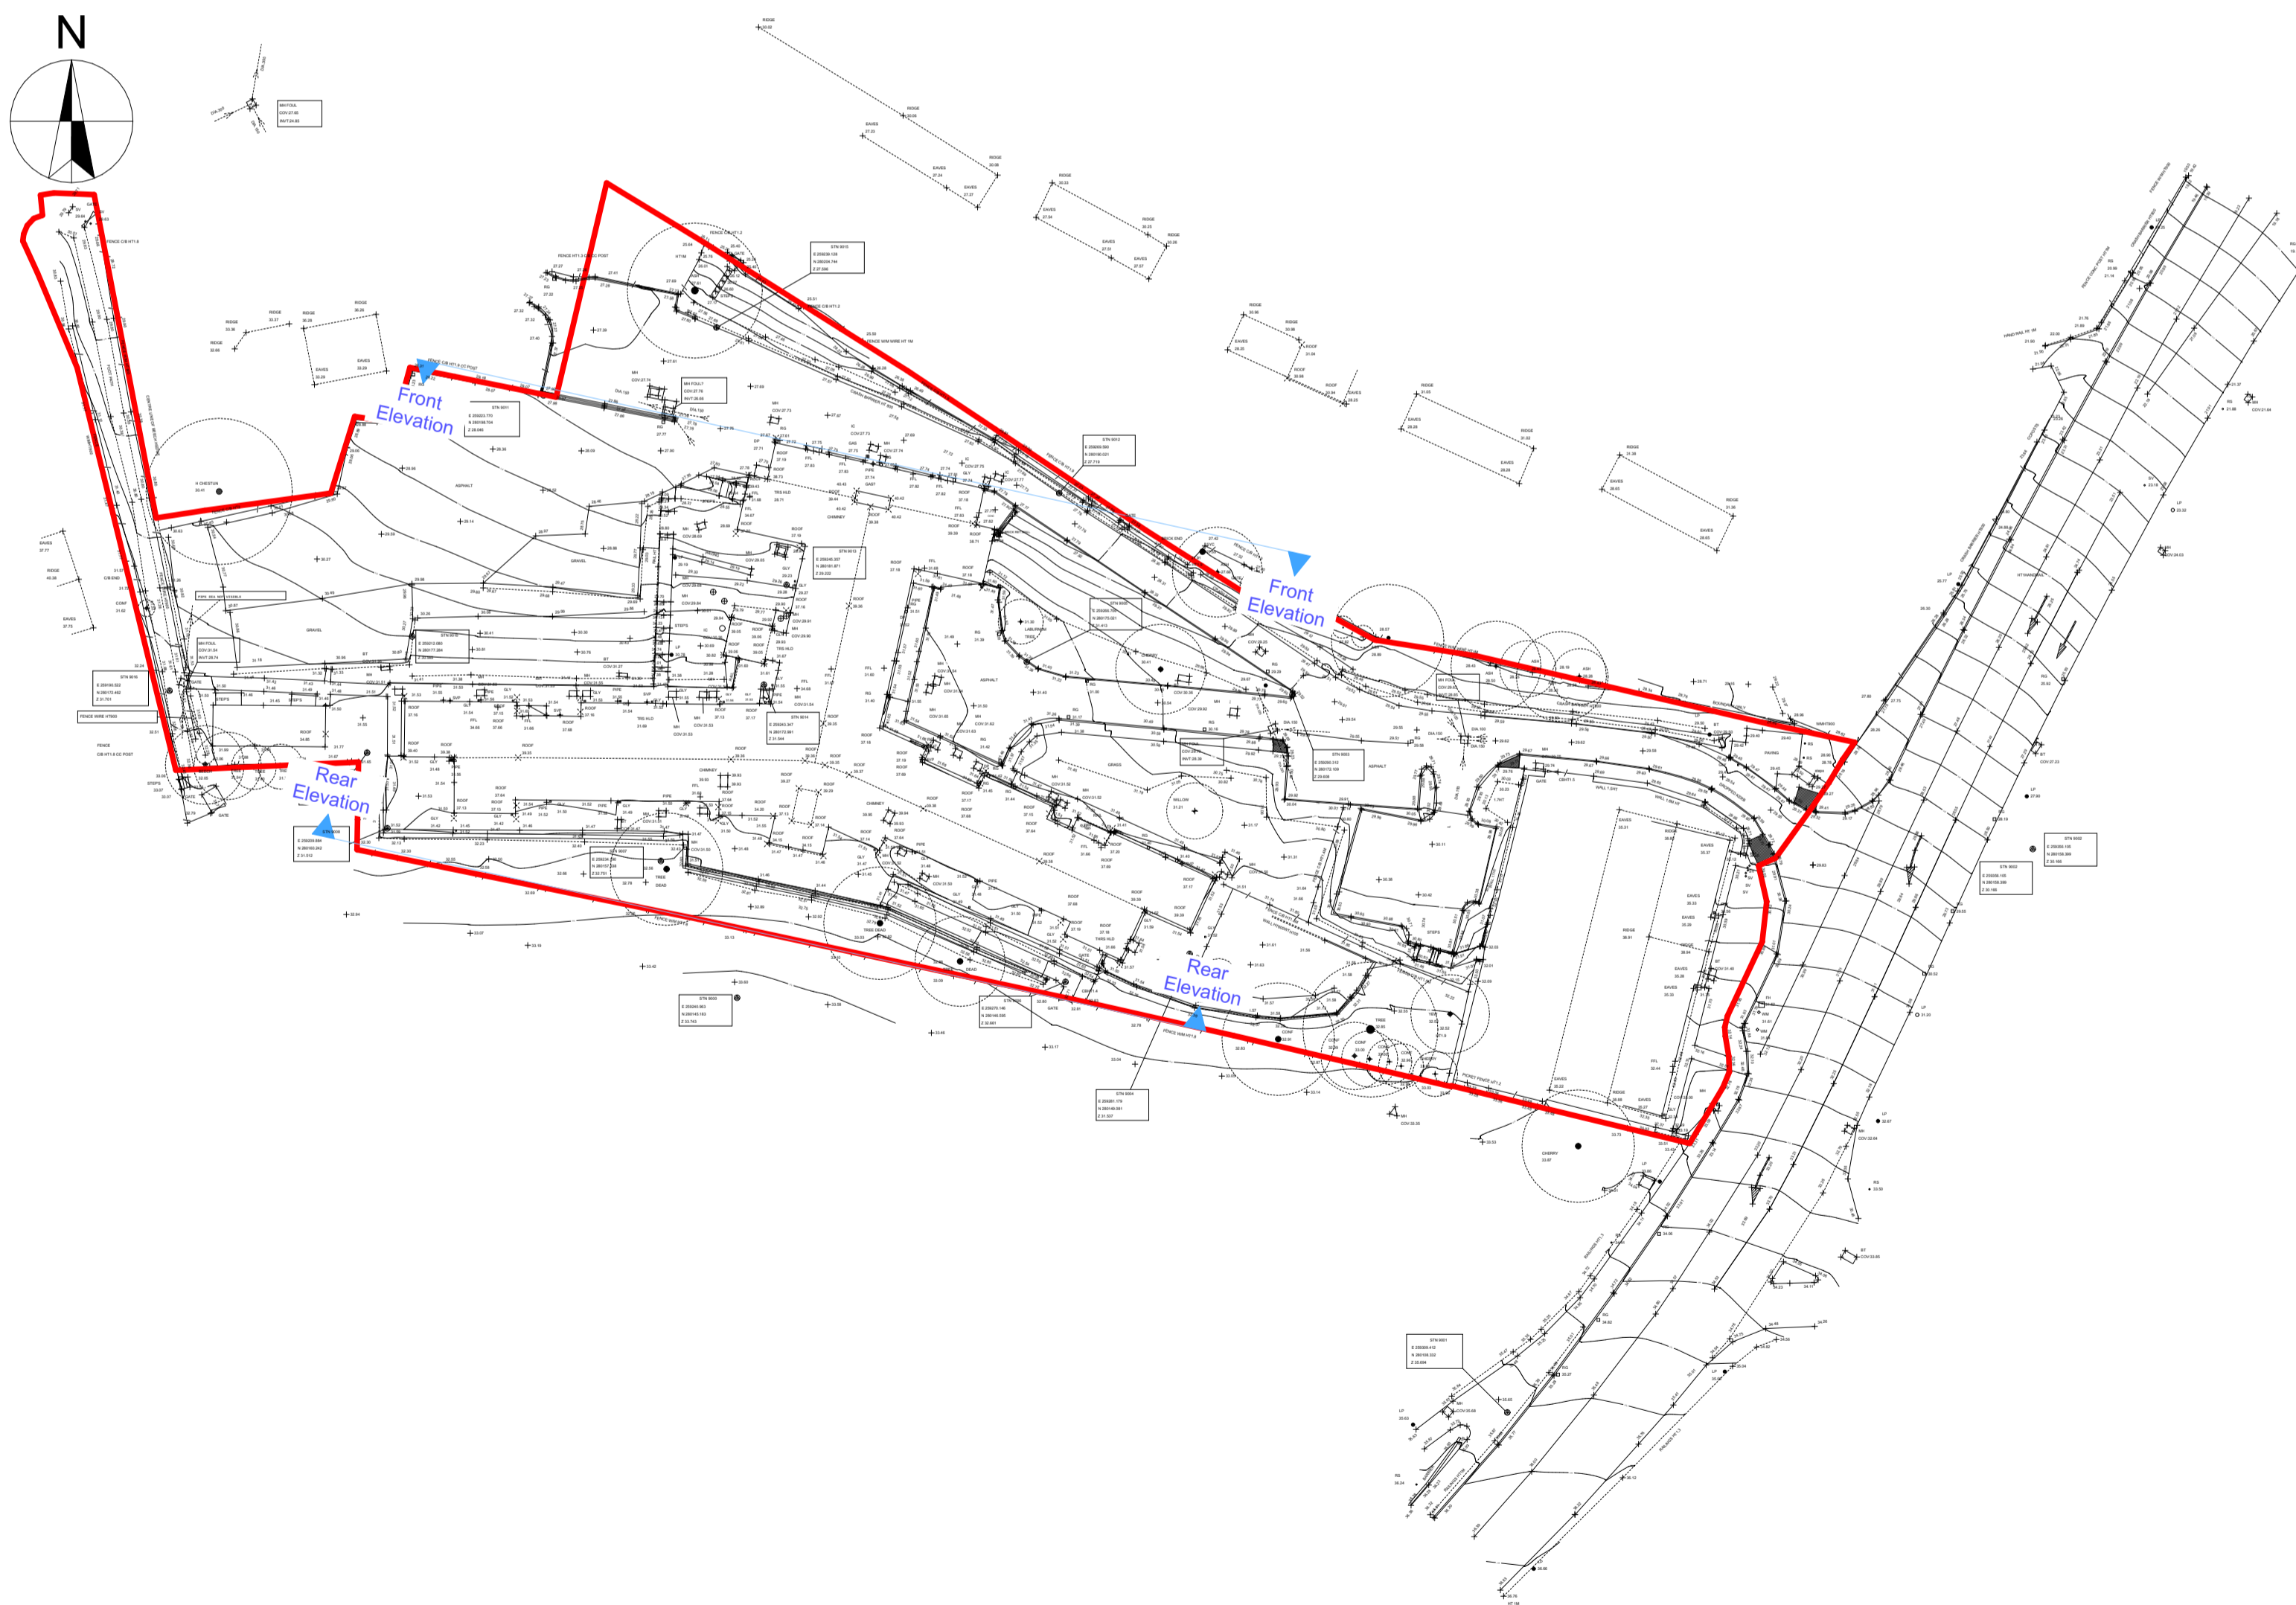

3D Existing View

NTS

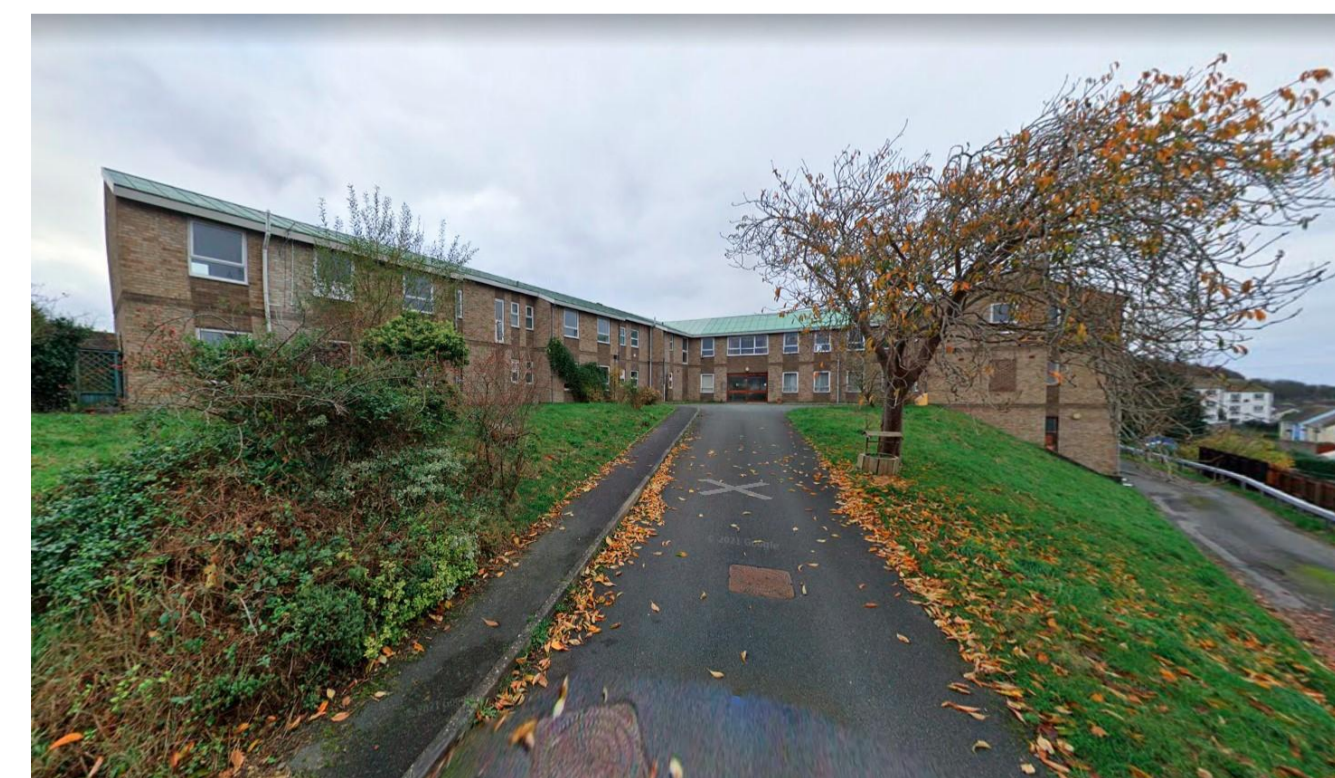

Existing Street View 1

NTS



Existing Street View 2

NTS

Revision:	Date:	By:	Notes: